



DRAWING D(1)-R0

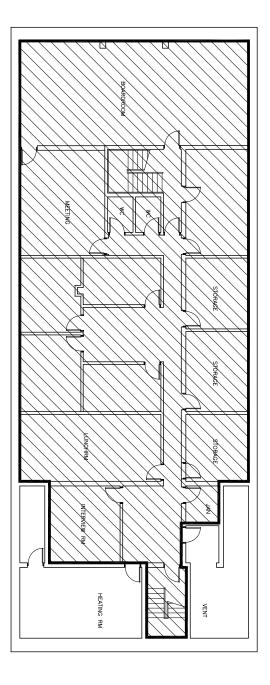

3,415 SQUARE FEET

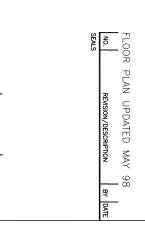

2 4

THE CITY OF WINNIPEG IVIC BUILDINGS DEPARTMENT 00-180 KING ST. R3B 3G8

233 PROVENCHER

BASEMENT FLOOR PLAN

PROJECT NO.

SHEET NO. A.— 1 0233PV0B.DWG

SCALE 1:100

