



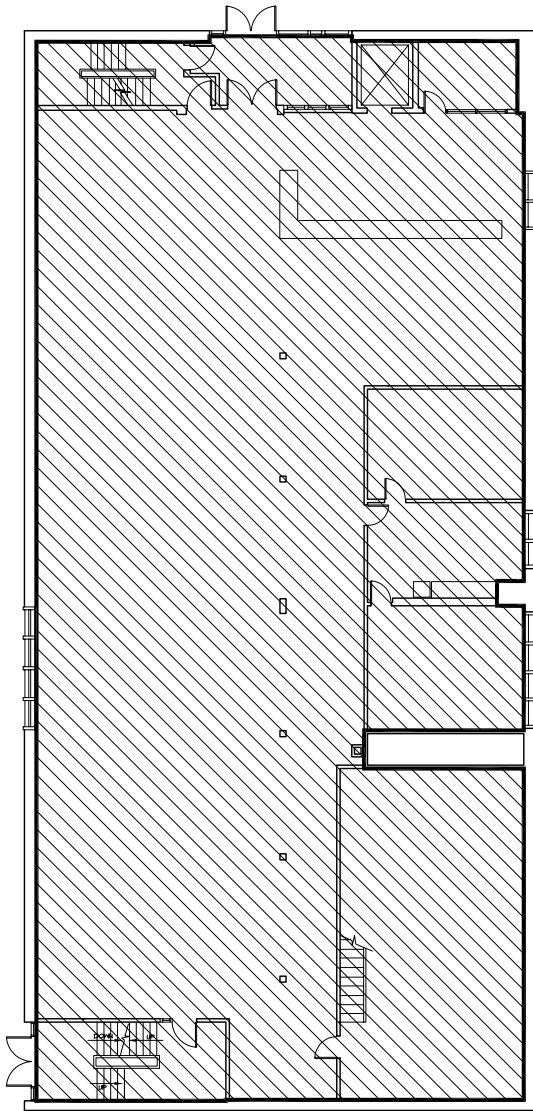

8,484 SQUARE FEET

BOOK STACK LEVEL NO.2

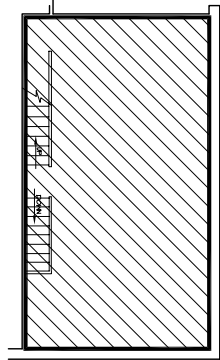

MAIN FLOOR PLAN

NOTES

DRAWING F(2)-R0

FLOOR PLAN UPDATED NOV /96

NO.	REVISION/DESCRIPTION	BY	DATE
SEALS			

DRAWN BY: JKH | CHECKED BY: [] APPROVED
 DATE: 950314 | LIBR. APPROVAL: []



PROJECT: ST. JAMES - ASSINIBOIA LIBRARY
 1910 PORTAGE AVE.

SHEET TITLE: MAIN FLOOR PLAN

SCALE: 1/8" = 1'-0"
 PROJECT NO: [] SHEET NO: A-2
 1910P601.DWG