


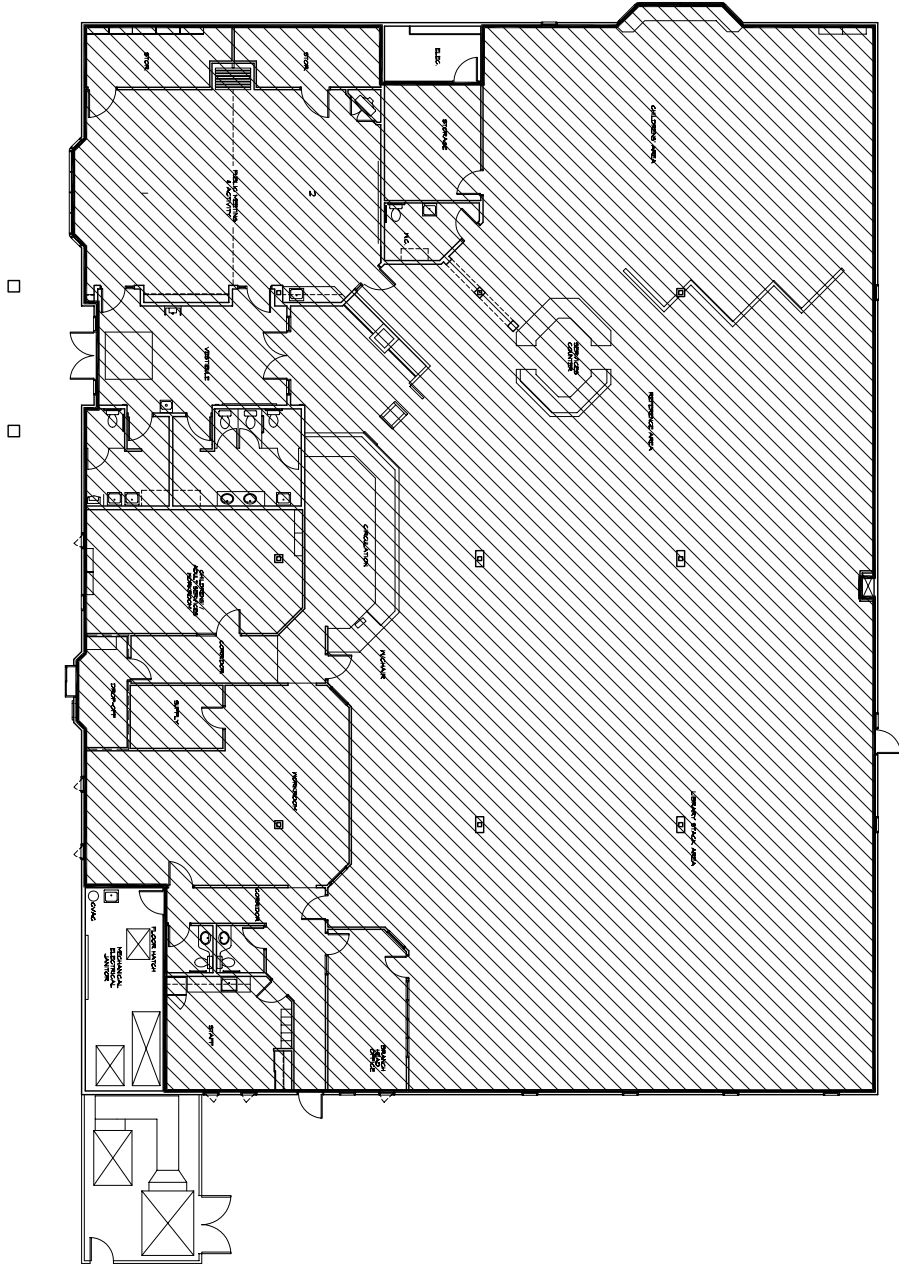

13,197 SQUARE FEET



MAIN FLOOR PLAN

DRAWING G(1)-R0

VERB 1

FLOOR PLAN UPDATED MARCH 5/03

NO.	REVISION/DESCRIPTION	BY	DATE

DRAWN BY: [] CHECKED BY: [] APPROVED: []
 DATE: [] USER APPROVAL: []
 THE CITY OF WINNIPEG
 CIVIC BUILDING
 400-180 KING ST. W. R2B 3G6
 PROJECT

SIR WILLIAM STEVENSON
 LIBRARY
 765 KEEWATIN STREET

SHEET TITLE
 MAIN FLOOR PLAN

SCALE 1 : 100 PROJECT NO. SHEET NO.