




113 SQUARE FEET

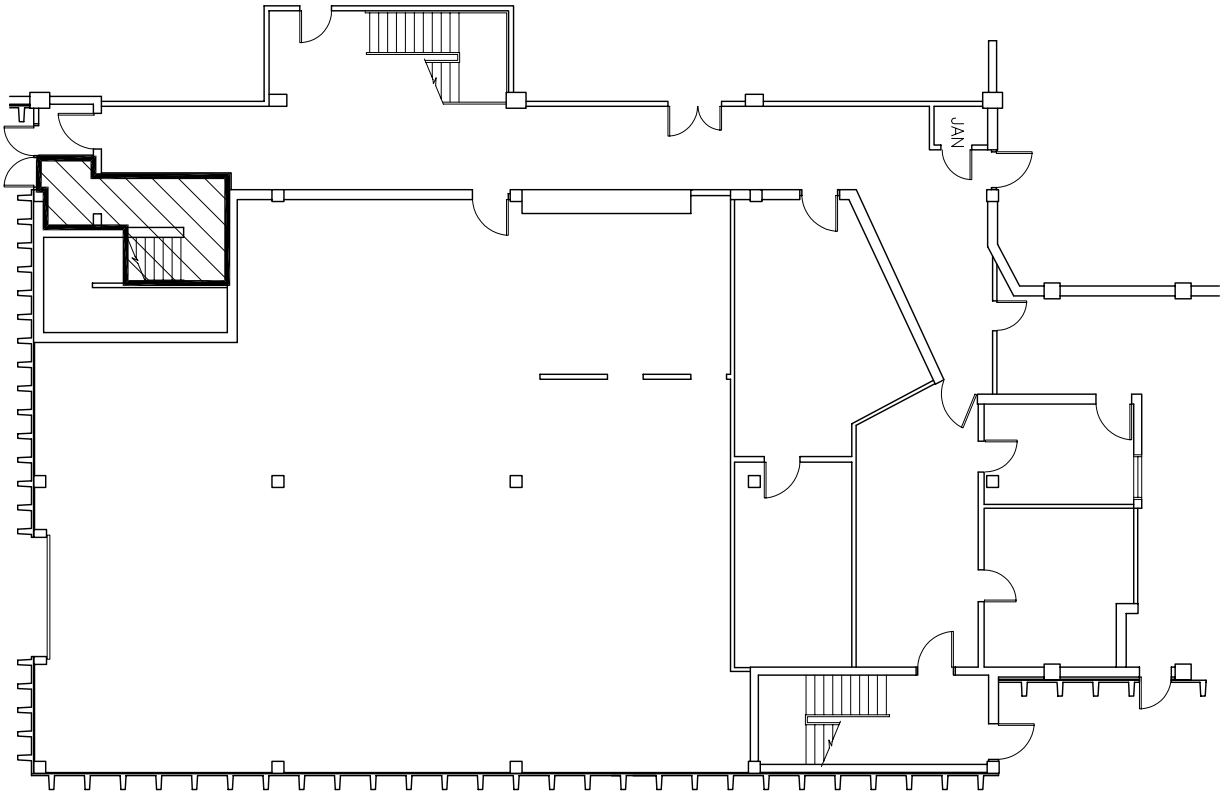

1500 PLESSIS
BUILDING "B" MAIN FLOOR

DRAWING J(1)-R0

NOTES :

FLOOR PLAN UPDATED JUNE 99

NO.	REVISION/DESCRIPTION	BY	DATE
SEALS			

DRAWN BY	CHECKED BY	APPROVED
DATE	USER APPROVAL	


 THE CITY OF WINNIPEG
 CIVIC BUILDINGS DEPARTMENT
 400-180 KING ST. R3B 3G8

PROJECT
 1500 PLESSIS RD.
 BUILDING "B"

SHEET TITLE

MAIN FLOOR PLAN

SCALE	PROJECT NO.	SHEET NO.
1/8"=1'-0"		A-1