



4 28+40 PLAZA / WALKWAY LOCATION PLAN
L2 Scale: 1:250

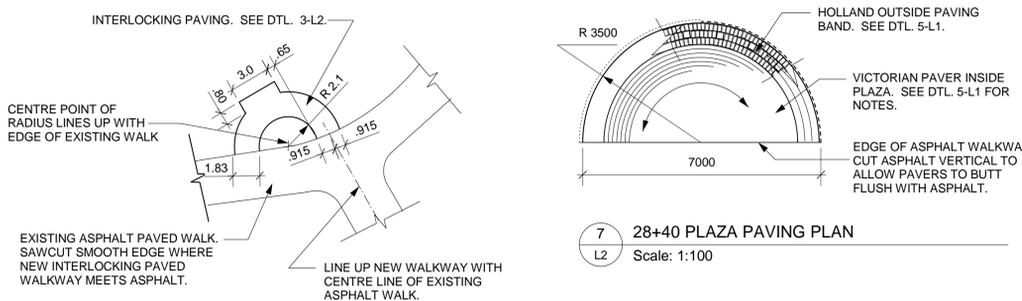


7 28+40 PLAZA PAVING PLAN
L2 Scale: 1:100

2 PLAZA 8+10 LAYOUT PLAN
L2 Scale: 1:250

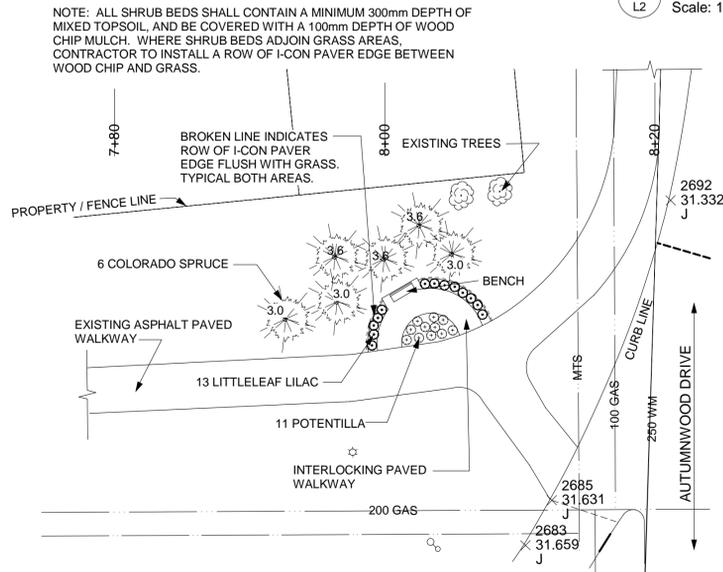


1 PLAZA 8+10 LANDSCAPE PLAN
L2 Scale: 1:250

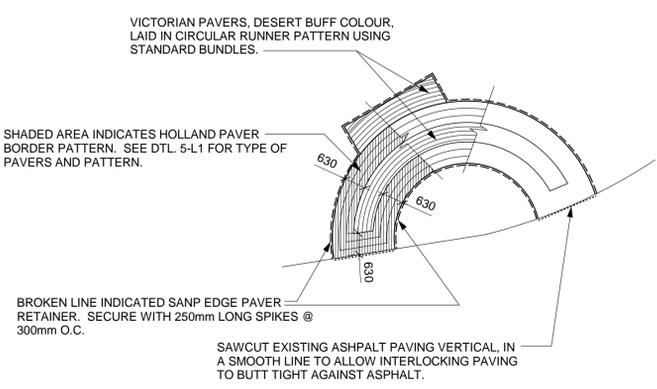


3 PLAZA 8+10 INTERLOCKING PAVING PLAN
L2 Scale: 1:100


NOTE: SEE DRAWING L-1 TYPICAL BOULDER PAVING / WOOD CHIP MULCH / SHRUB BED SOIL / I-CON PAVER EDGE AND RETAINING WALL DETAILS.

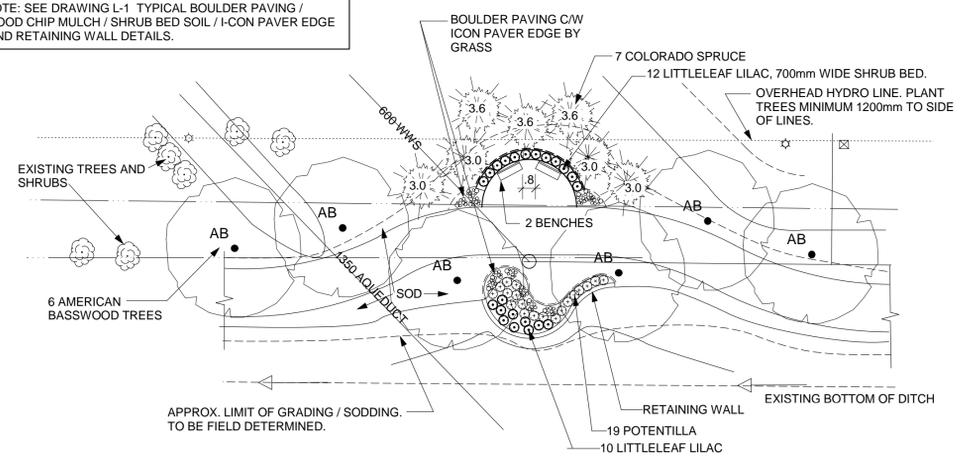

6 28+40 PLAZA LANDSCAPE PLAN
L2 Scale: 1:250

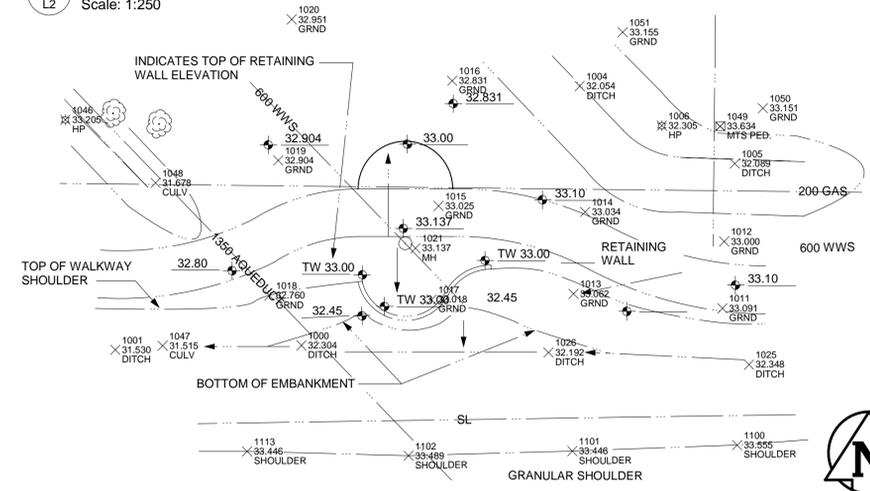

5 28+40 PLAZA / GRADING PLAN
L2 Scale: 1:250

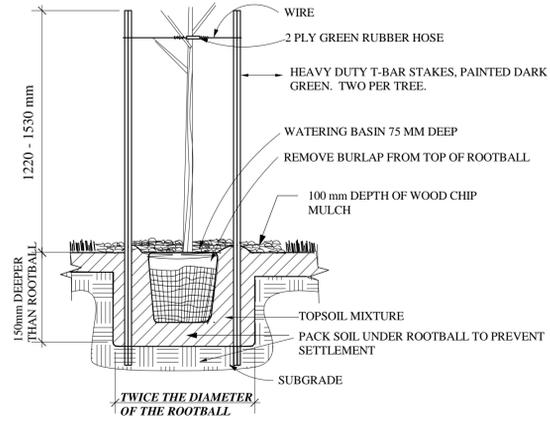

8 TREE PIT / PLANTING DETAIL
L2

ALL CHANGES ARE MEASURED ALONG THE CENTER LINE OF FERMO AVENUE

- CONSTRUCTION NOTES**
- 1) CURB REPLACEMENT AS DIRECTED BY THE CONTRACT ADMINISTRATOR.
 - 2) ALL STREET RADIUS CURB UNDER 15M RADIUS SHALL BE REPLACED AS MODIFIED OR AS DIRECTED BY THE CONTRACT ADMINISTRATOR.
 - 3) PAVEMENT REPAIRS SHOWN ARE ONLY A REPRESENTATIVE SAMPLE OF THE TENDERED QUANTITIES.
 - 4) ASPHALT TIE-INS ON APPROACHES TO BE DETERMINED IN THE FIELD BY THE CONTRACT ADMINISTRATOR.
 - 5) ALL BULLNOSES TO HAVE SLOPED FACE.

WARNING

IF POWER EQUIPMENT OR EXPLOSIVES ARE TO BE USED FOR EXCAVATION ON THIS PROJECT THE CONTRACTOR MUST:

- 1) OBTAIN CLEARANCE FROM THE GAS UTILITY PRIOR TO EXCAVATION.
- 2) TAKE PRECAUTION TO AVOID DAMAGE TO GAS UTILITY INSTALLATIONS.

SEE PROVINCIAL REGULATION 21072 FOR DETAILS

KEN RECH LANDSCAPE ARCHITECTS INC.
1480 WELLINGTON CRESCENT,
WINNIPEG, MANITOBA, R3N 0B3
TEL: (204) 489-6616 FAX: (204) 489-6852

TENDER NO. 99-2004

150 mm WM	WATERMAIN	150 mm WM	HYDRO	150 mm WM	WATERMAIN
+	HYDRANT	+	MTS	+	HYDRANT
+	VALVE	+	GAS	+	VALVE
+	CURB STOP	+	CONCRETE	+	SEWER
+	RAILWAY SIGNAL	+	LIMIT OF ASPHALT	+	GUTTER
+	CULVERT	+	ASPHALT	+	C PROFILE
+	MANHOLE	+	ELEVATIONS	+	MEDIAN GUTTER
+	CATCH BASIN	+	PROPERTY LINE	+	GUARD RAIL
+	CURB INLET	+	SURVEY BAR	+	SIGN CANTILEVERED
+	WOOD POLES	+	GEODETIC BENCH MARK	+	SIGN SINGLE POST
+	LAMP STANDARD	+	RAMP CURB	+	TRAFFIC SIGNAL POLE
EXISTING	LEGEND - PLAN	PROPOSED	LEGEND - PLAN	PROPOSED	LEGEND - PROFILE

LOCATION APPROVED UNDERGROUND STRUCTURES

SUPR. UG STRUCTURES COMMITTEE DATE

NOTE: LOCATION OF UNDERGROUND STRUCTURES SHOWN ARE BASED ON THE BEST INFORMATION AVAILABLE. BUT NO GUARANTEE IS GIVEN THAT ALL EXISTING UTILITIES ARE SHOWN OR THAT THE GIVEN LOCATIONS ARE EXACT. CONFIRMATION OF EXISTENCE AND EXACT LOCATION OF ALL SERVICES MUST BE OBTAINED FROM THE INDIVIDUAL UTILITIES BEFORE PROCEEDING WITH CONSTRUCTION.


NO.	REVISIONS	DATE	BY

METRIC

WHOLE NUMBERS INDICATE MILLIMETRES
DECIMALIZED NUMBERS INDICATE METRES

ENGINEERING DIVISION
TECHNOLOGY SERVICES BRANCH
106 - 1155 PACIFIC AVE

DESIGNED BY	KEN RECH	CHECKED BY	
DRAWN BY	M.R.J.	APPROVED BY	
HOR. SCALE:	1:250	DATE	MARCH 8, 2004
VERTICAL:	1:10		

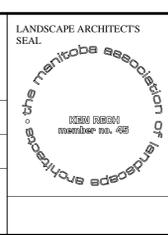

THE CITY OF WINNIPEG
PUBLIC WORKS DEPARTMENT

FERMO AVENUE
FROM ARCHIBALD STREET TO LAGIMODIERE BLVD.
ASPHALT RESURFACING AND ASSOCIATED CONCRETE WORKS

CITY DRAWING NUMBER
SE-04-30
SHEET 24 OF 24

L-2