


NOTES:

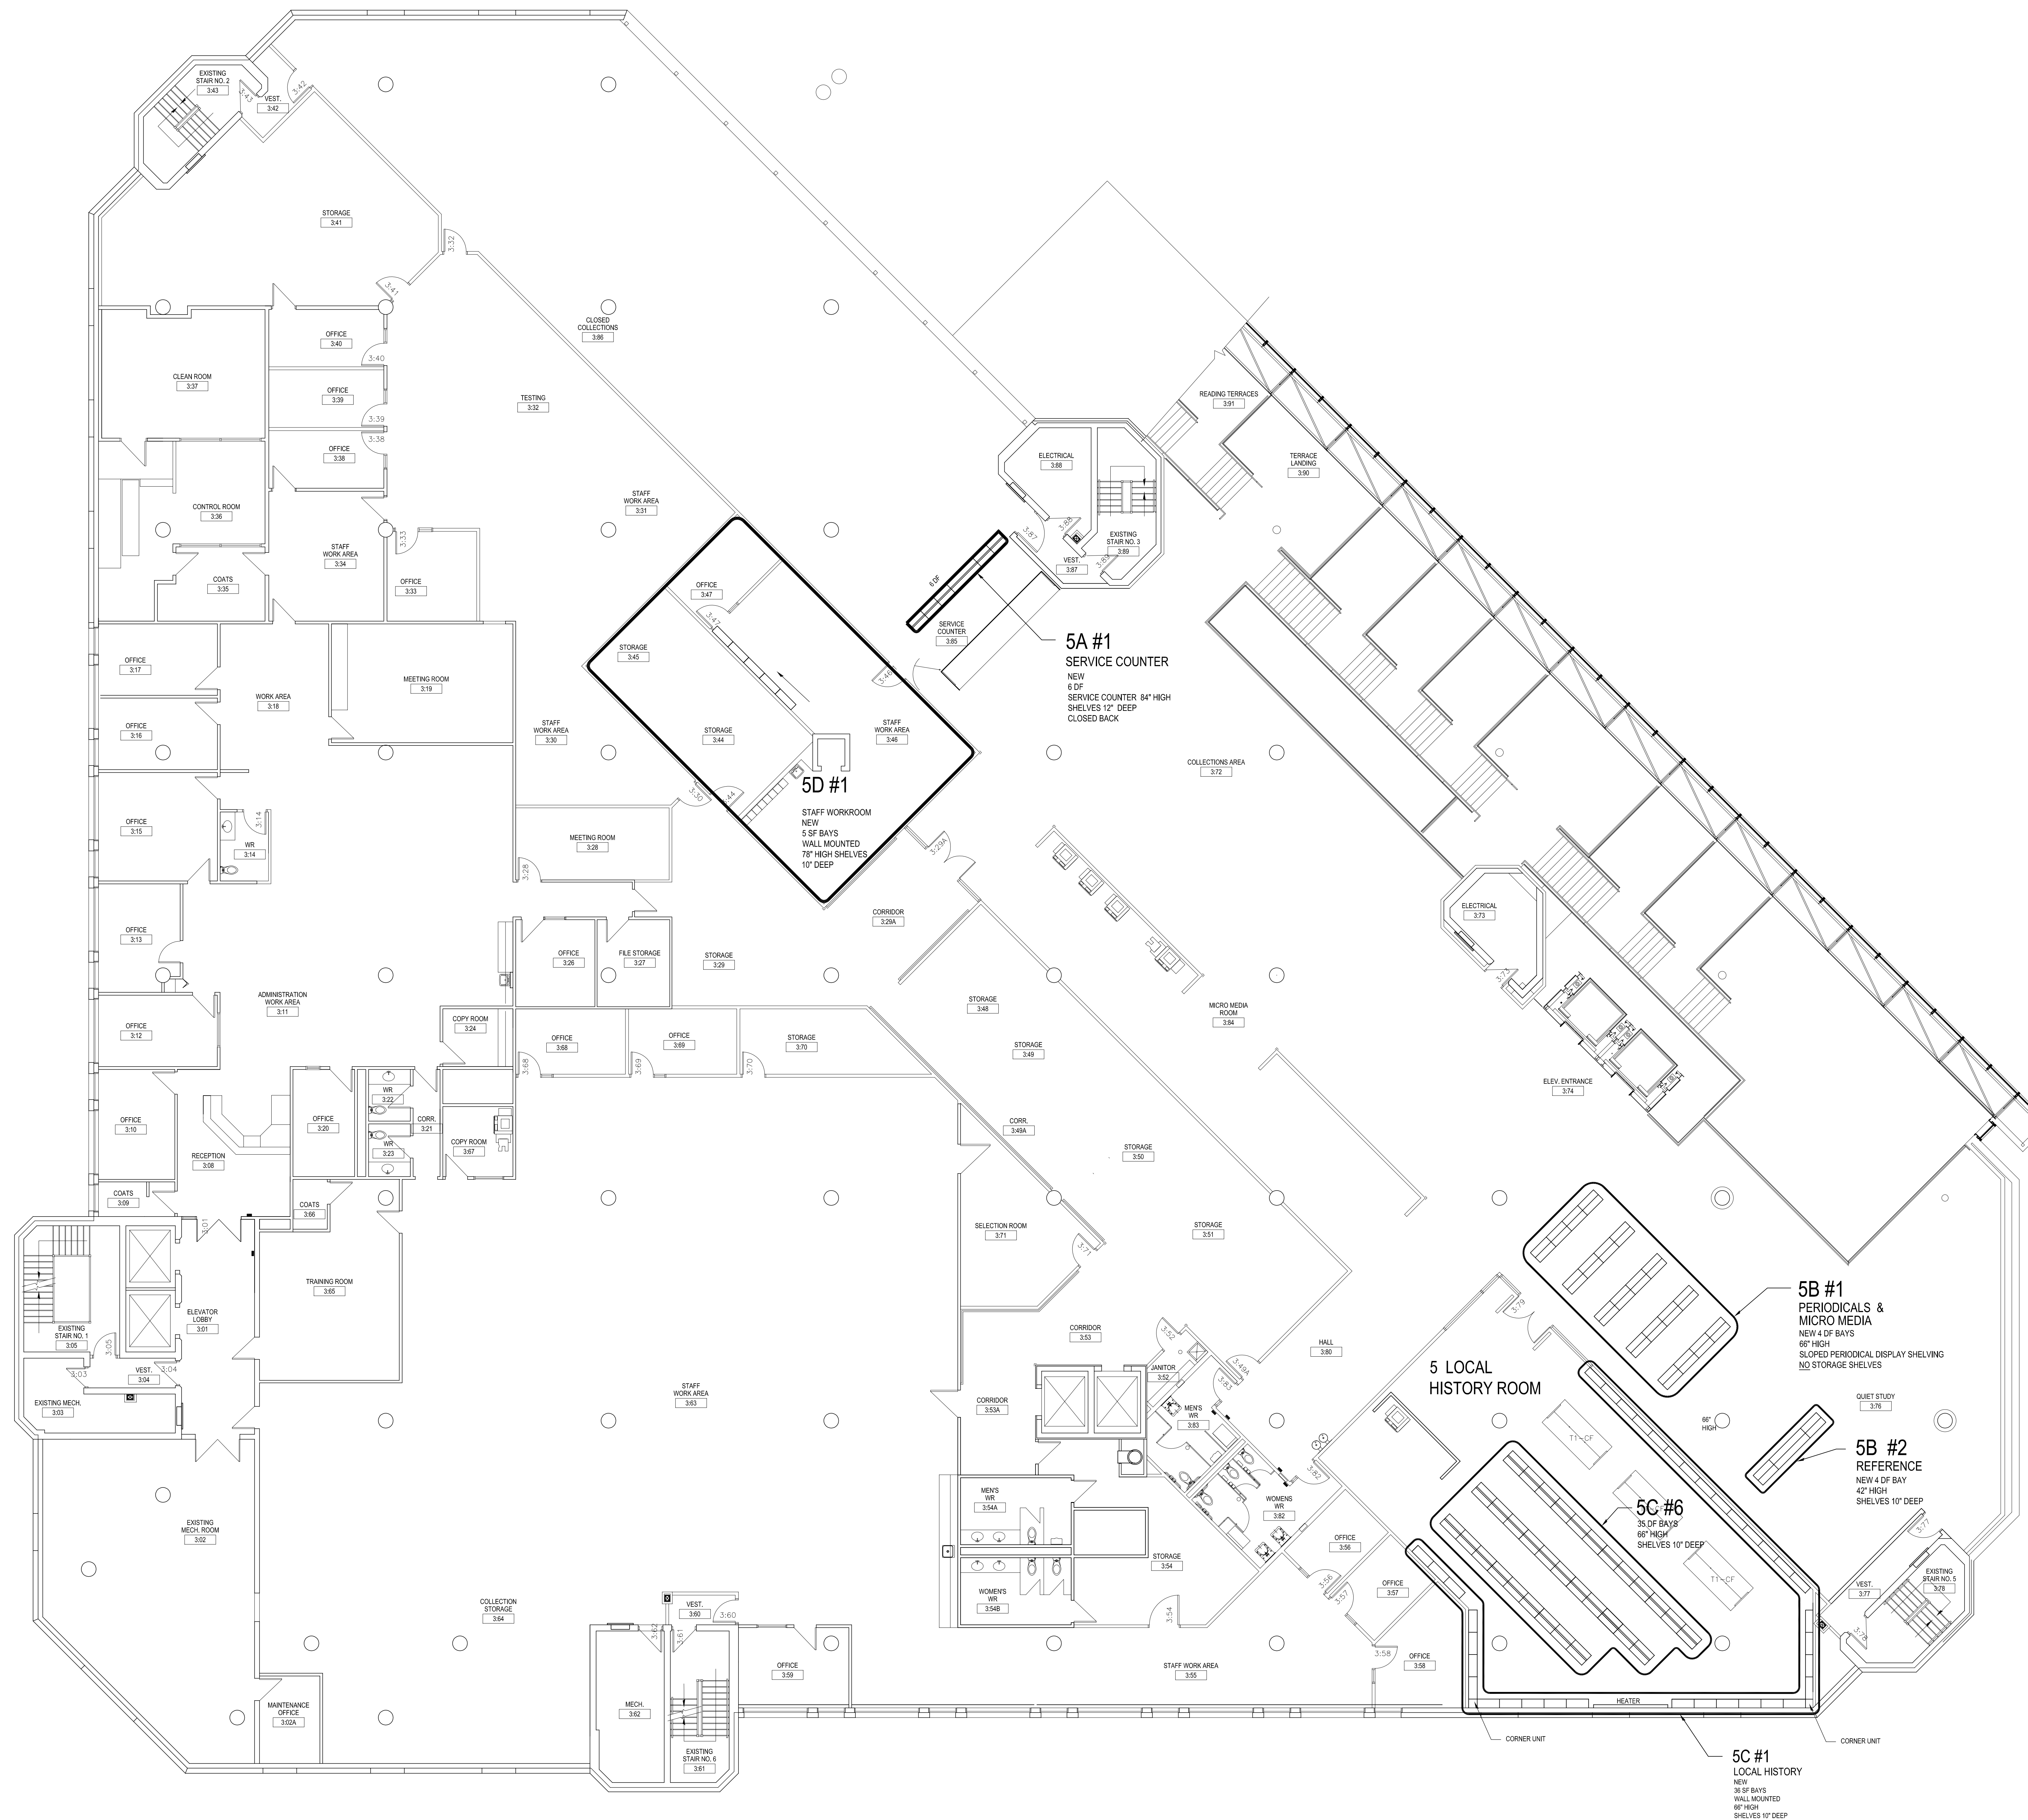

NO.	REVISION	BY	DATE
SEALS			

DRAWN BY: TC	CHECKED BY:	APPROVED
DATE: 2005.03.08	USER APPROVAL	

CITY OF WINNIPEG
PLANNING, PROPERTY &
DEVELOPMENT DEPARTMENT
CIVIC ACCOMMODATIONS DIVISION
300 - 65 GARRY ST. R3C 4K4

PROJECT
**MILLENIUM LIBRARY
NEW SHELVING LAYOUT**

SHEET TITLE
**THIRD FLOOR PLAN
BID OPPORTUNITY # 117-2005**

SCALE 1/8"=1'-0"	PROJECT NO	SHEET NO F-3
---------------------	------------	------------------------