




6 BENCH PLAZA PLAN
L-4 Scale: 1:50

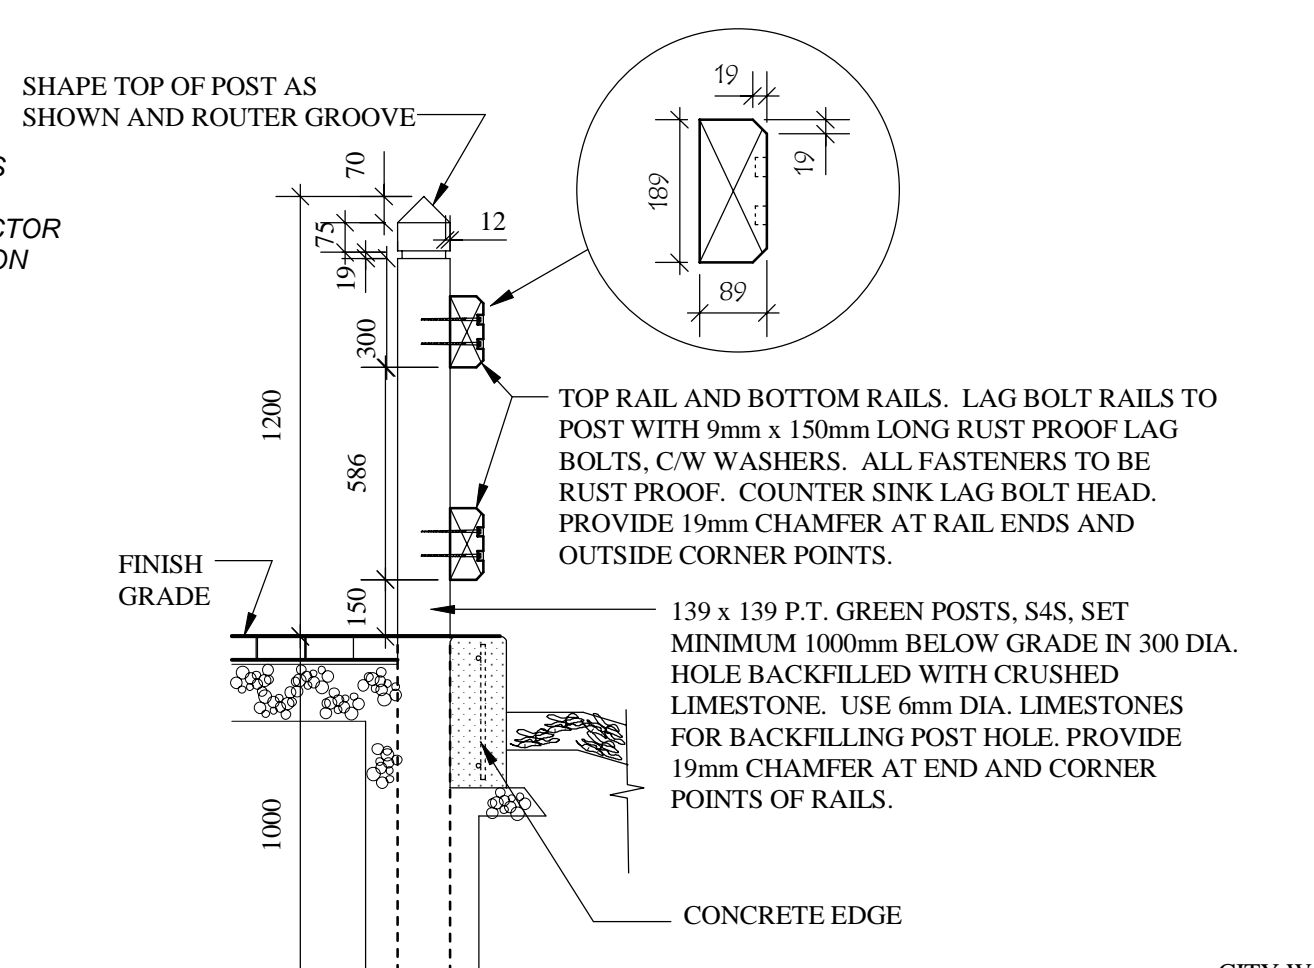


9 FENCE POST/RAIL SECTION
L-4 Scale: 1:20

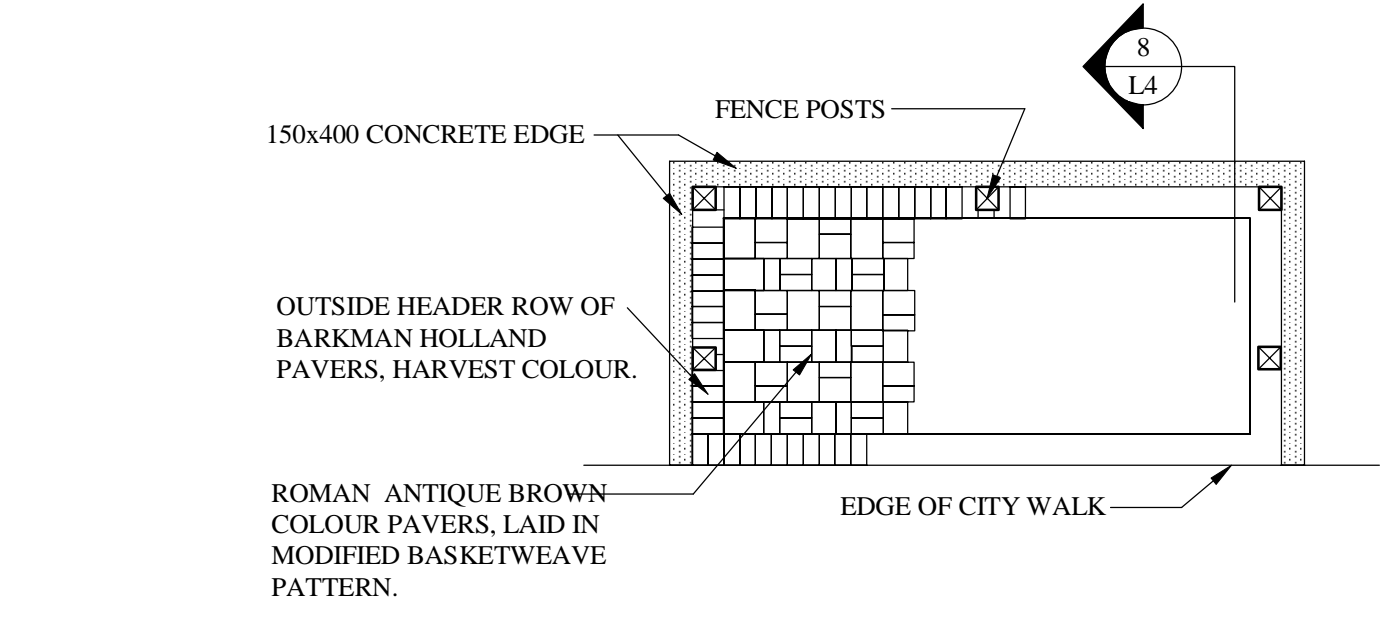


7 BENCH PLAZA PAVING PATTERN
L-4 Scale: 1:50

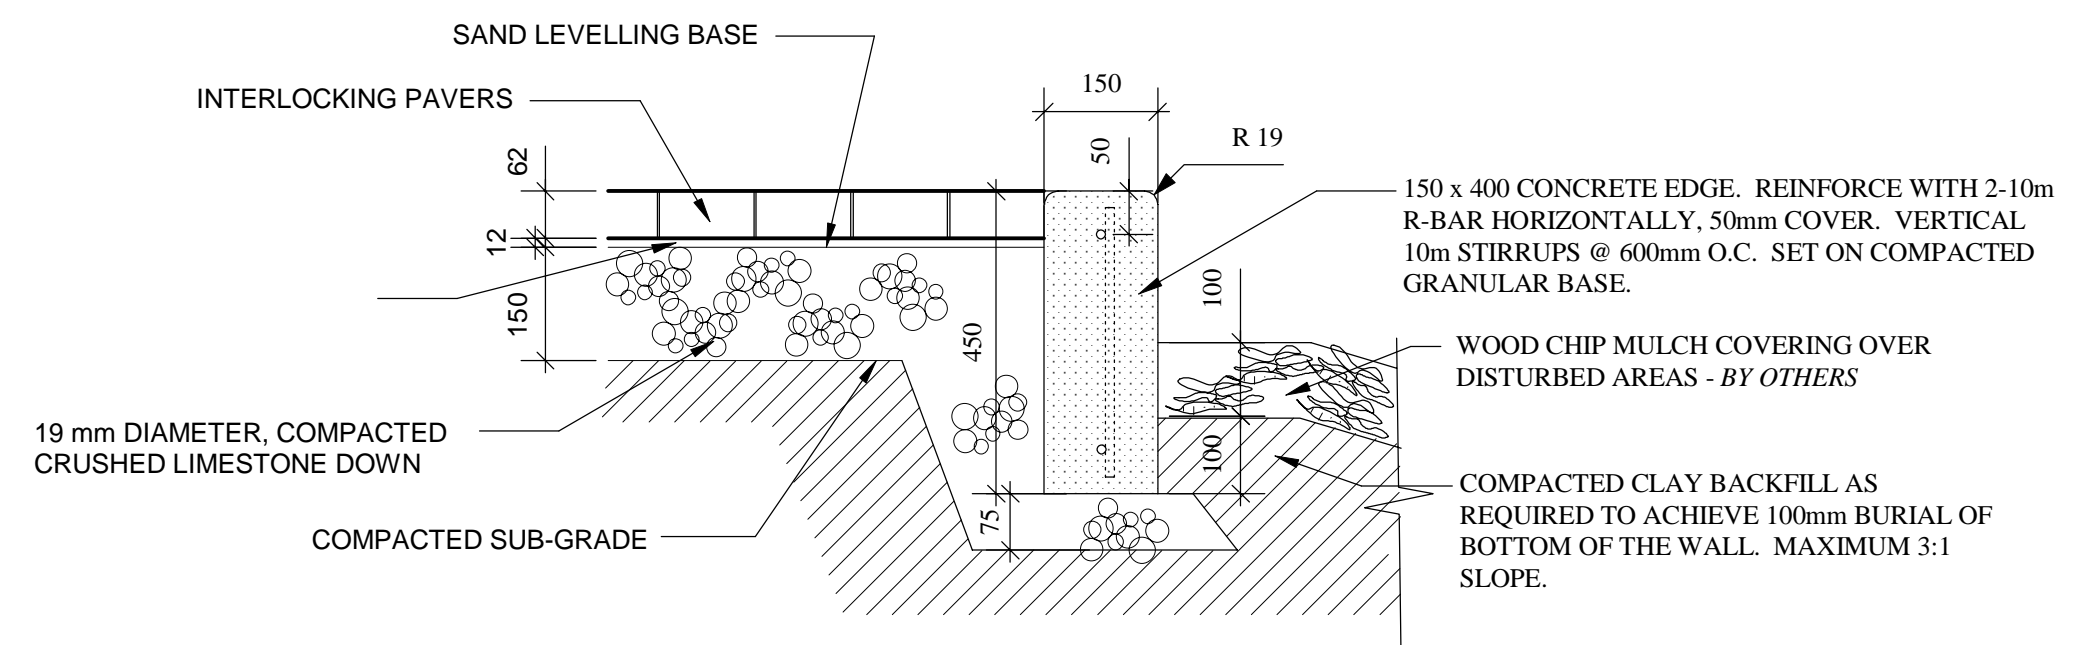

8 INTERLOCKING PAVING AND CONCRETE EDGE SECTION
L-4 Scale: 1:10

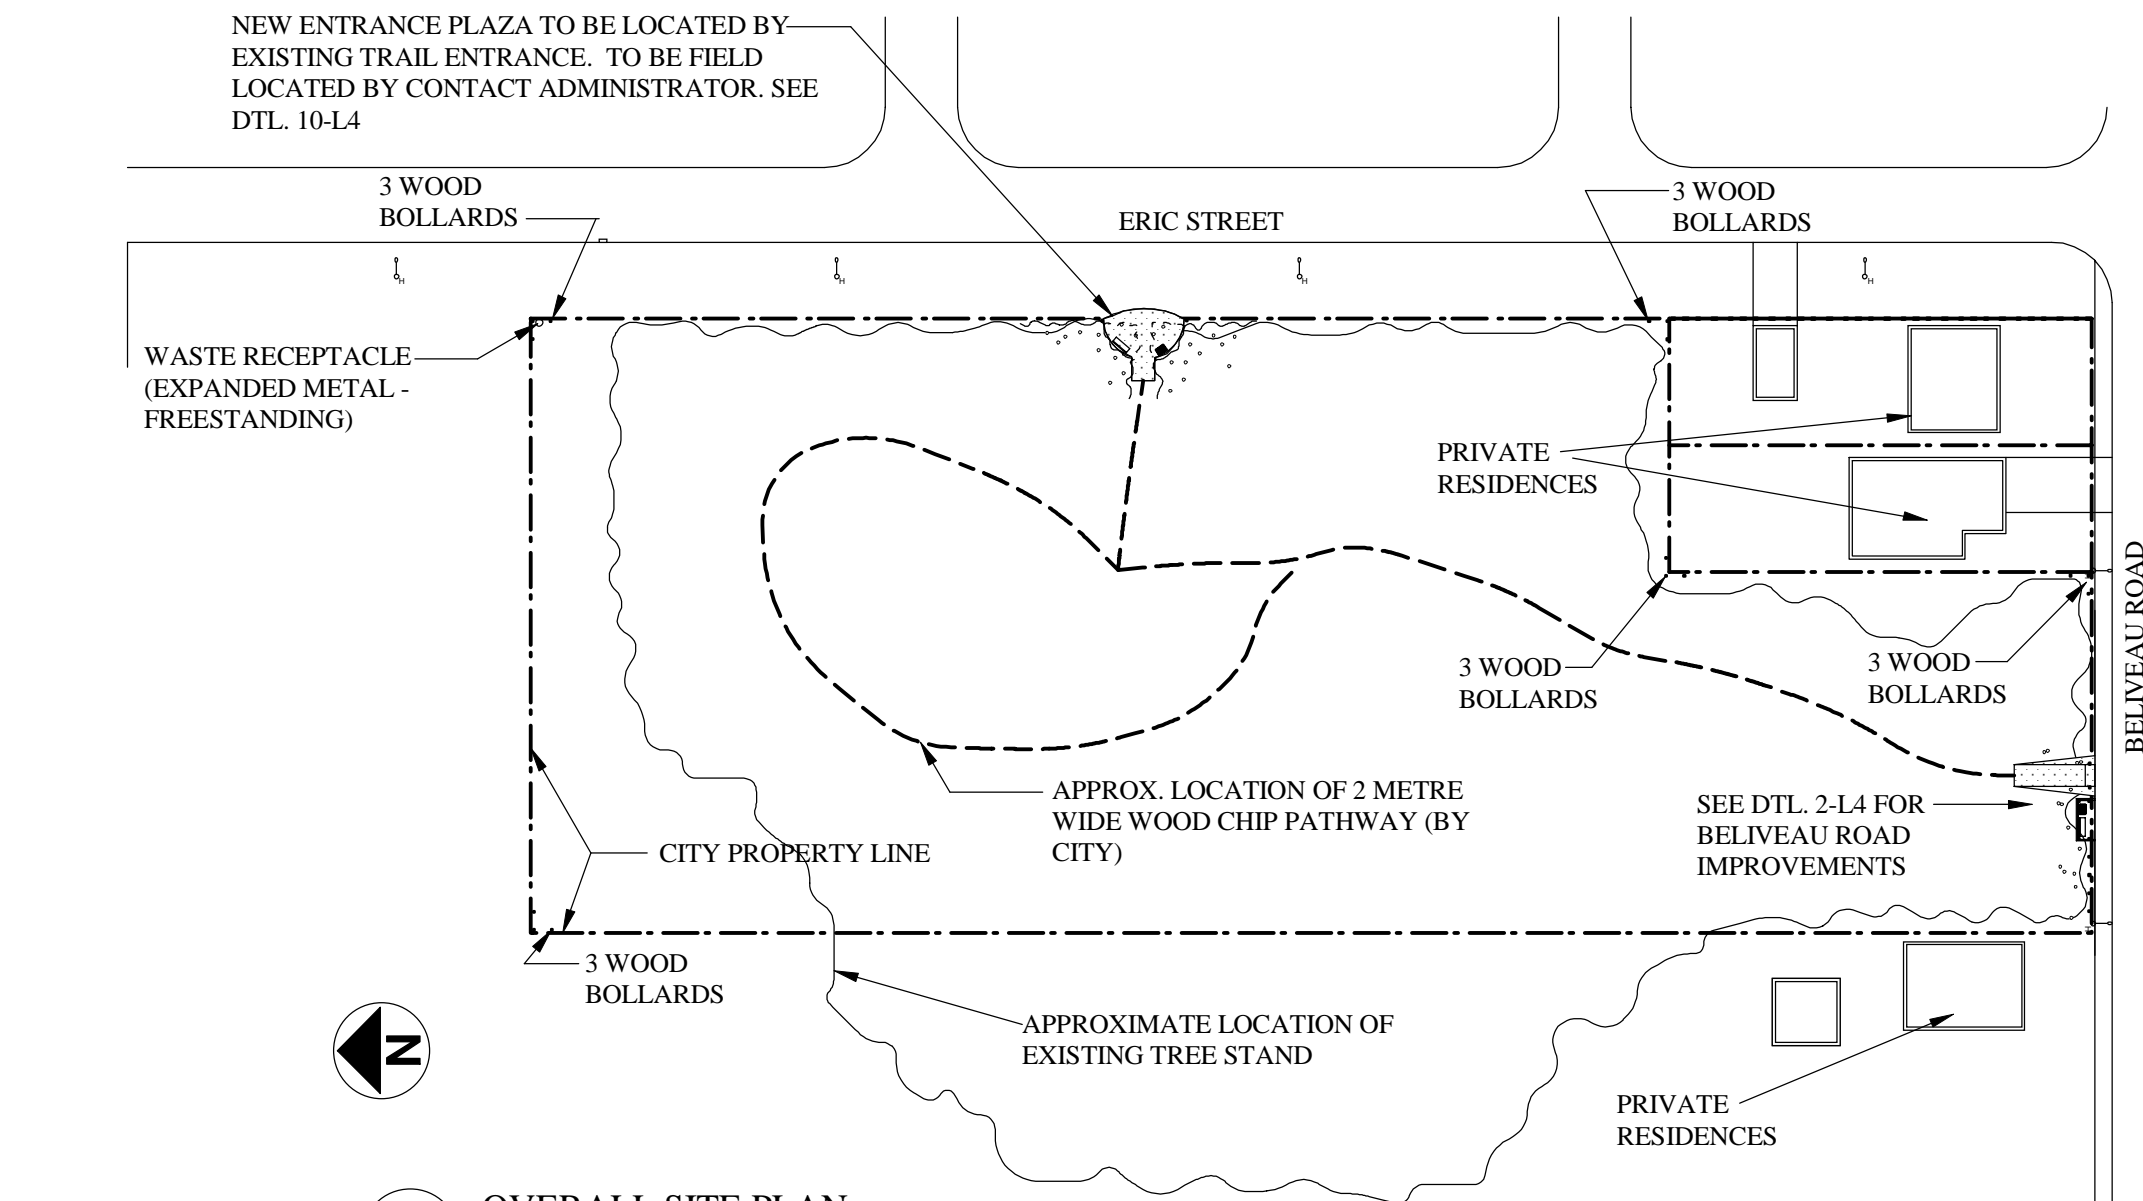


1 OVERALL SITE PLAN
L-4 Scale: 1:750

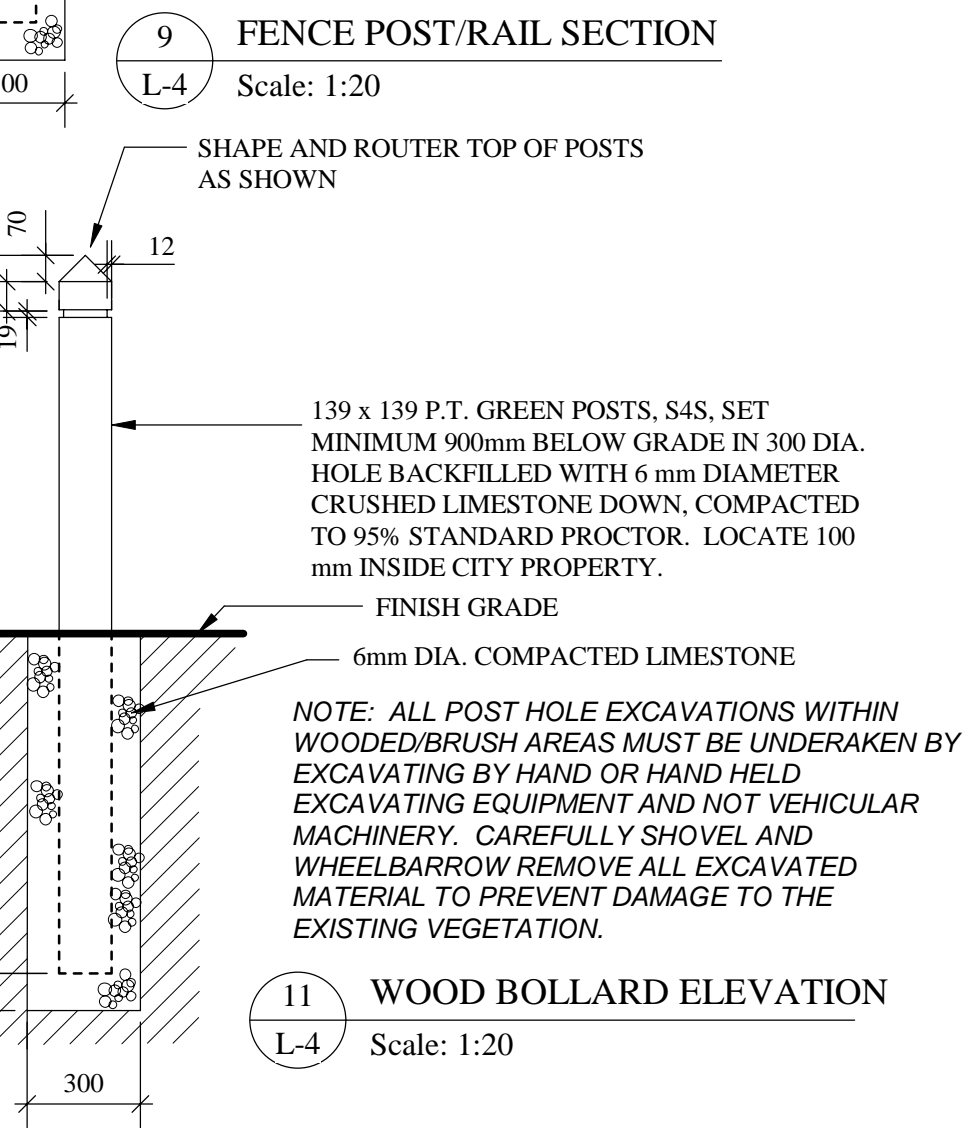


11 WOOD BOLLARD ELEVATION
L-4 Scale: 1:20




4 WOOD CHIP/LOG RAMP ENLARGE SECTION
L-4 Scale: 1:20

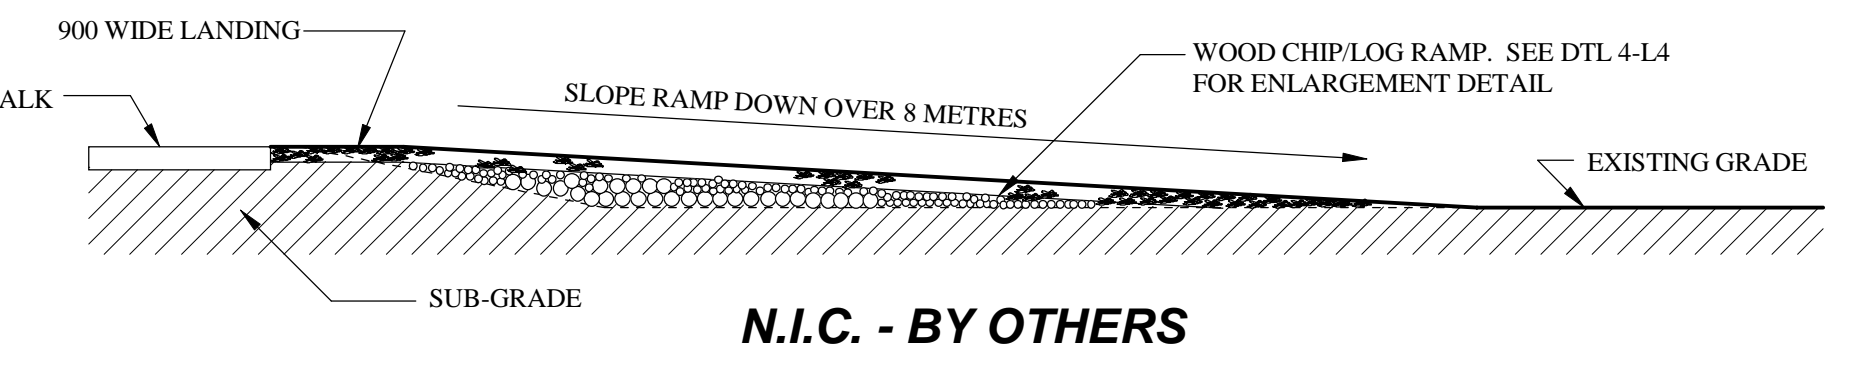


5 WOOD CHIP/LOG RAMP SECTION
L-4 Scale: 1:50

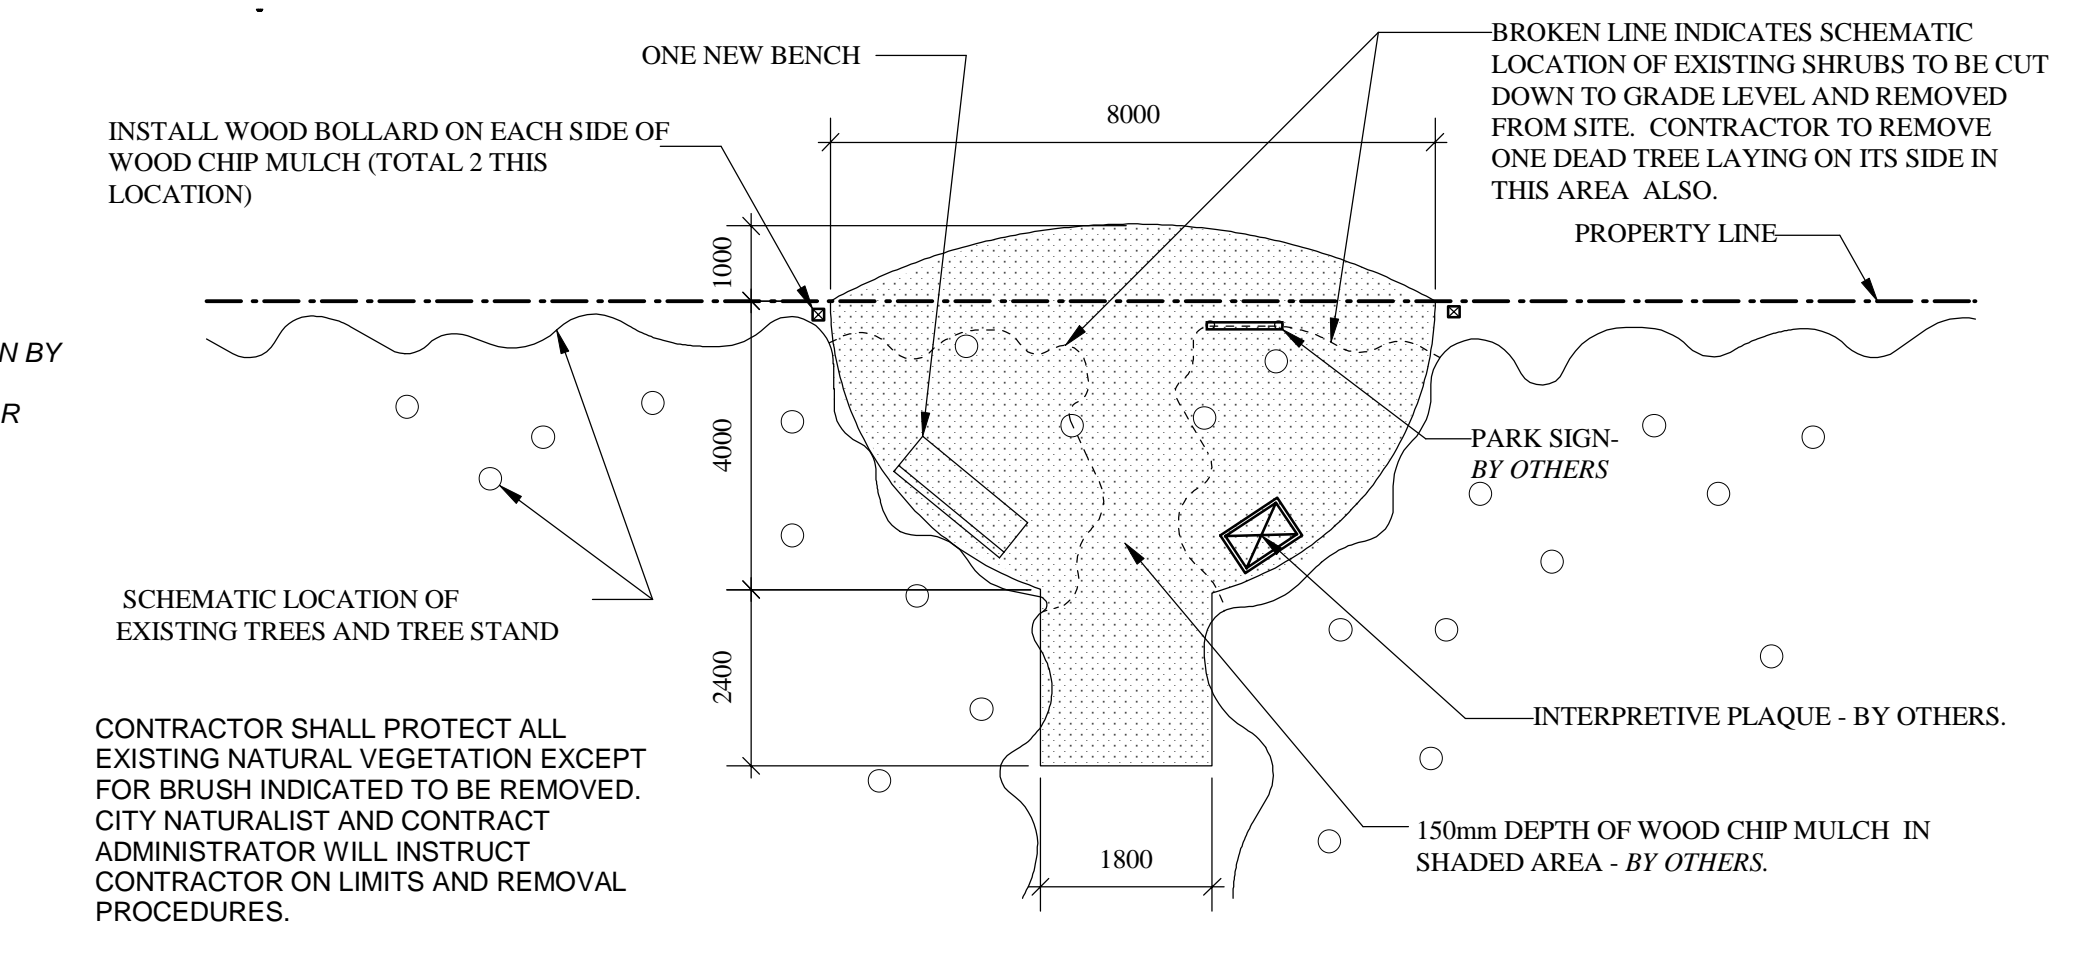

10 ERIC STREET PLAZA PLAN
L-4 Scale: 1:100

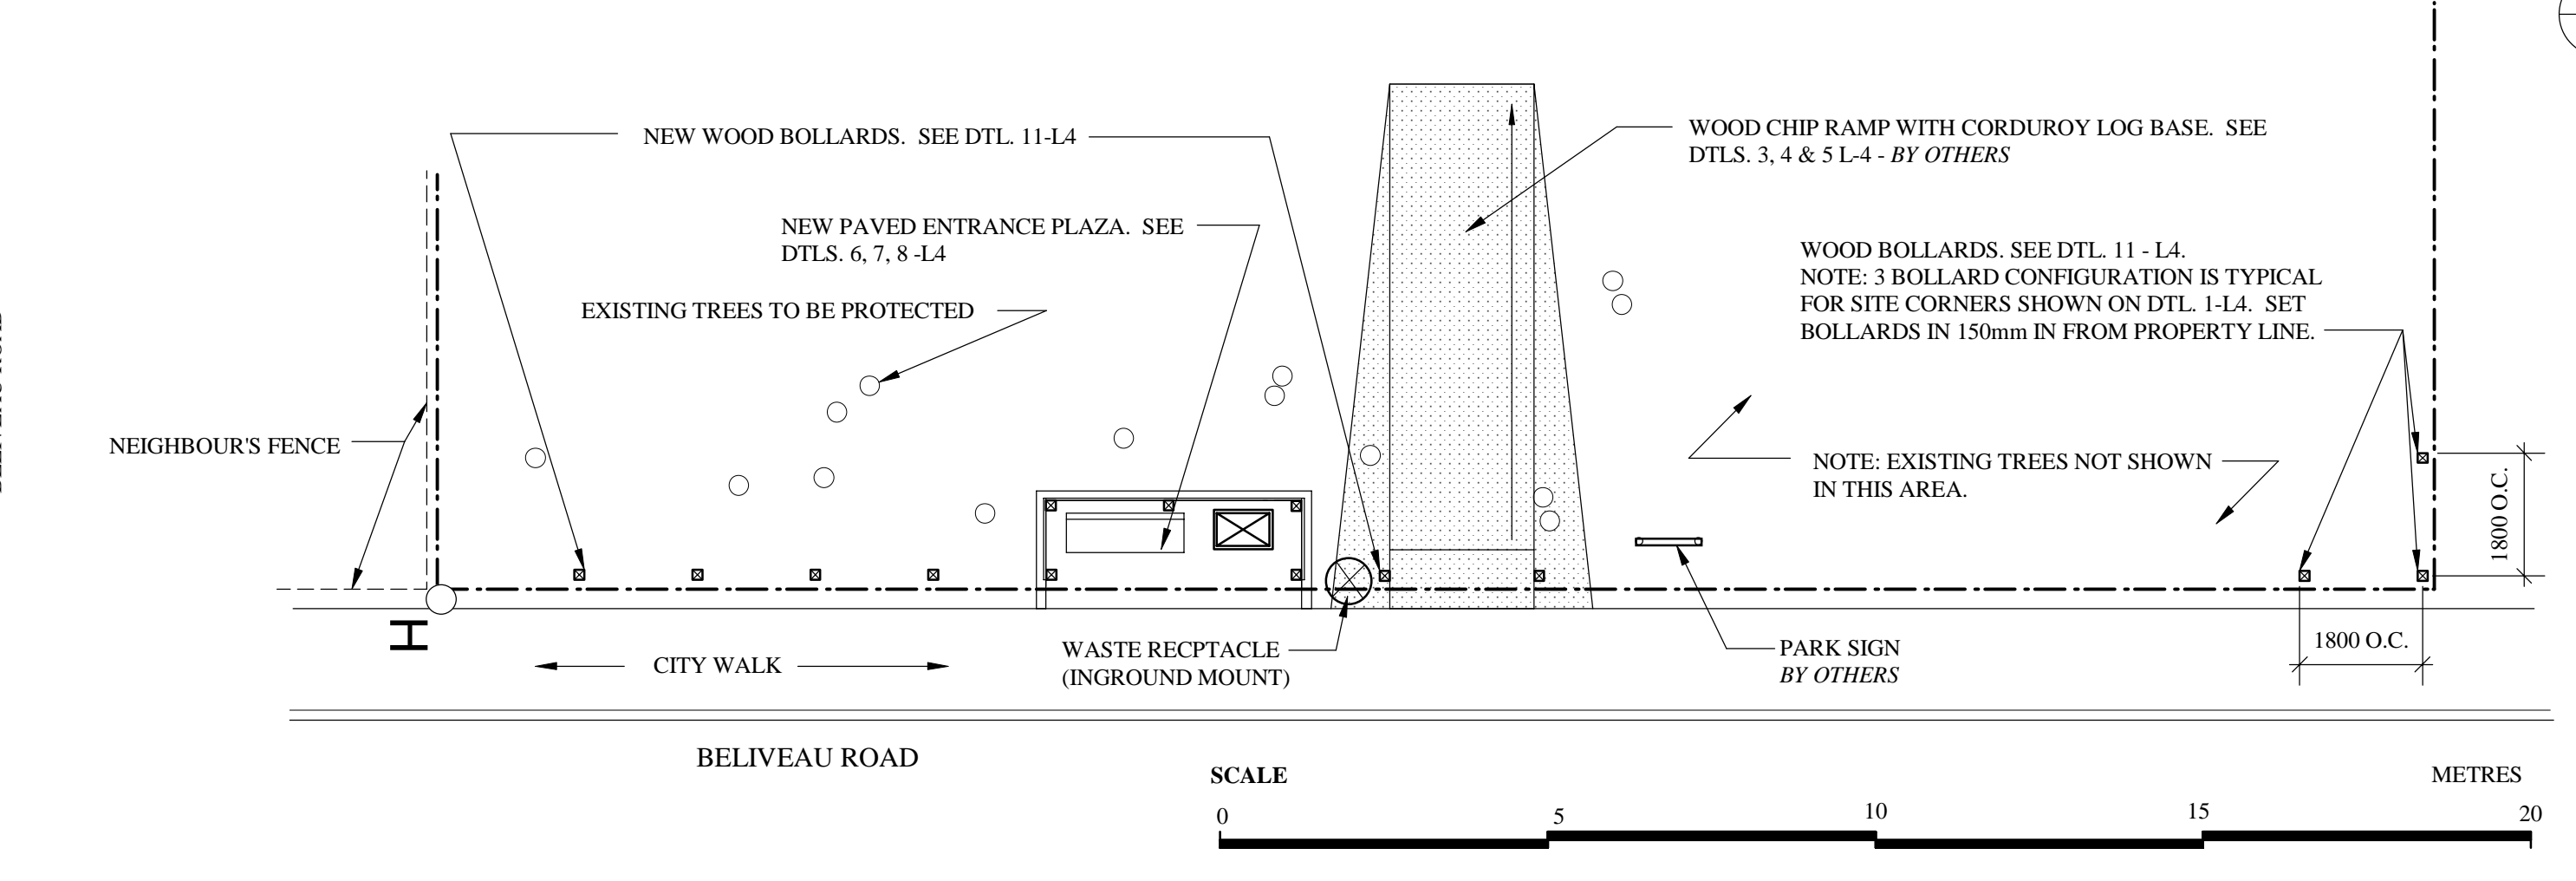

2 BELLEVUE ROAD ENTRANCE PLAN
L-4 Scale: 1:100

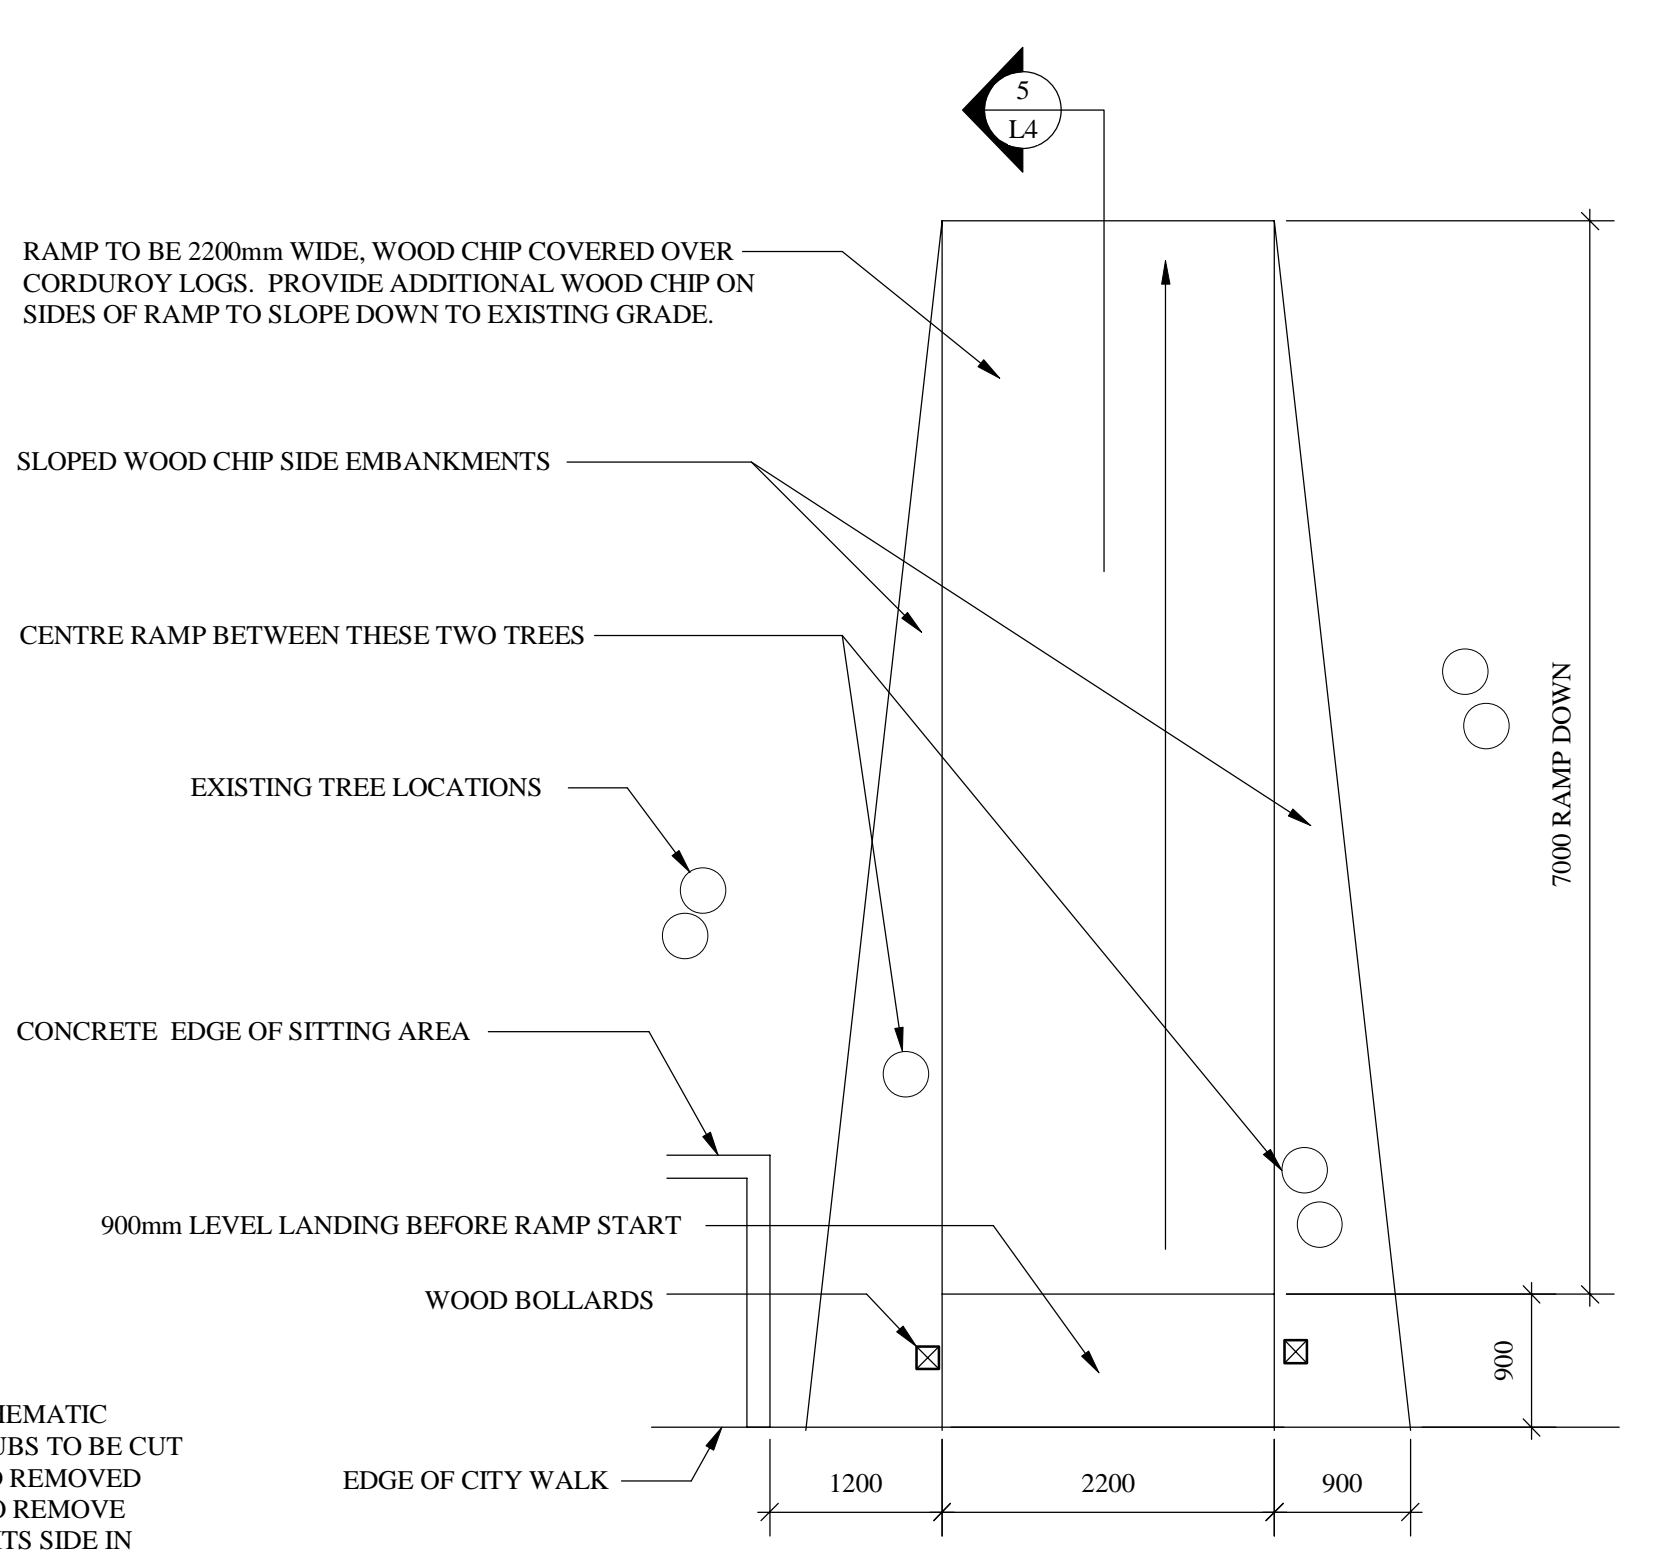


3 CORDUROY RAMP PLAN N.I.C. - BY OTHERS
L-4 Scale: 1:50



11 BELLEVUE RD. FRONTAGE VIEW
L-4 Scale: 1:10

RELEASED FOR CONSTRUCTION
MANAGER PARKS & OPEN SPACE DIVISION

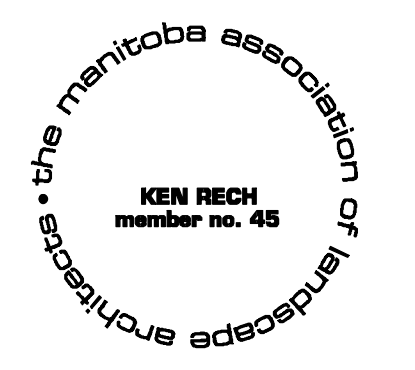

PROJECT TITLE ERIC STREET FOREST	NO.	REVISIONS	BY	DATE
	KEN RECH LANDSCAPE ARCHITECTS INC. 1480 Wellington Crescent Winnipeg, Manitoba Fax 489-6852 R3N 0B3 Tel(204) 489-6616			
DRAWING TITLE SITE IMPROVEMENTS	DRAWN BY KEN RECH	SCALE AS NOTED	SHEET NO. L4	
	PRINT DATE APRIL 15, 2005	DATE April 15/2005		
	FILE NO. 01-04-P	REVISION		