


MAIN FLOOR FRAMING PLAN
1:75

ISSUED FOR FLOOR PENETRATION INFO ONLY

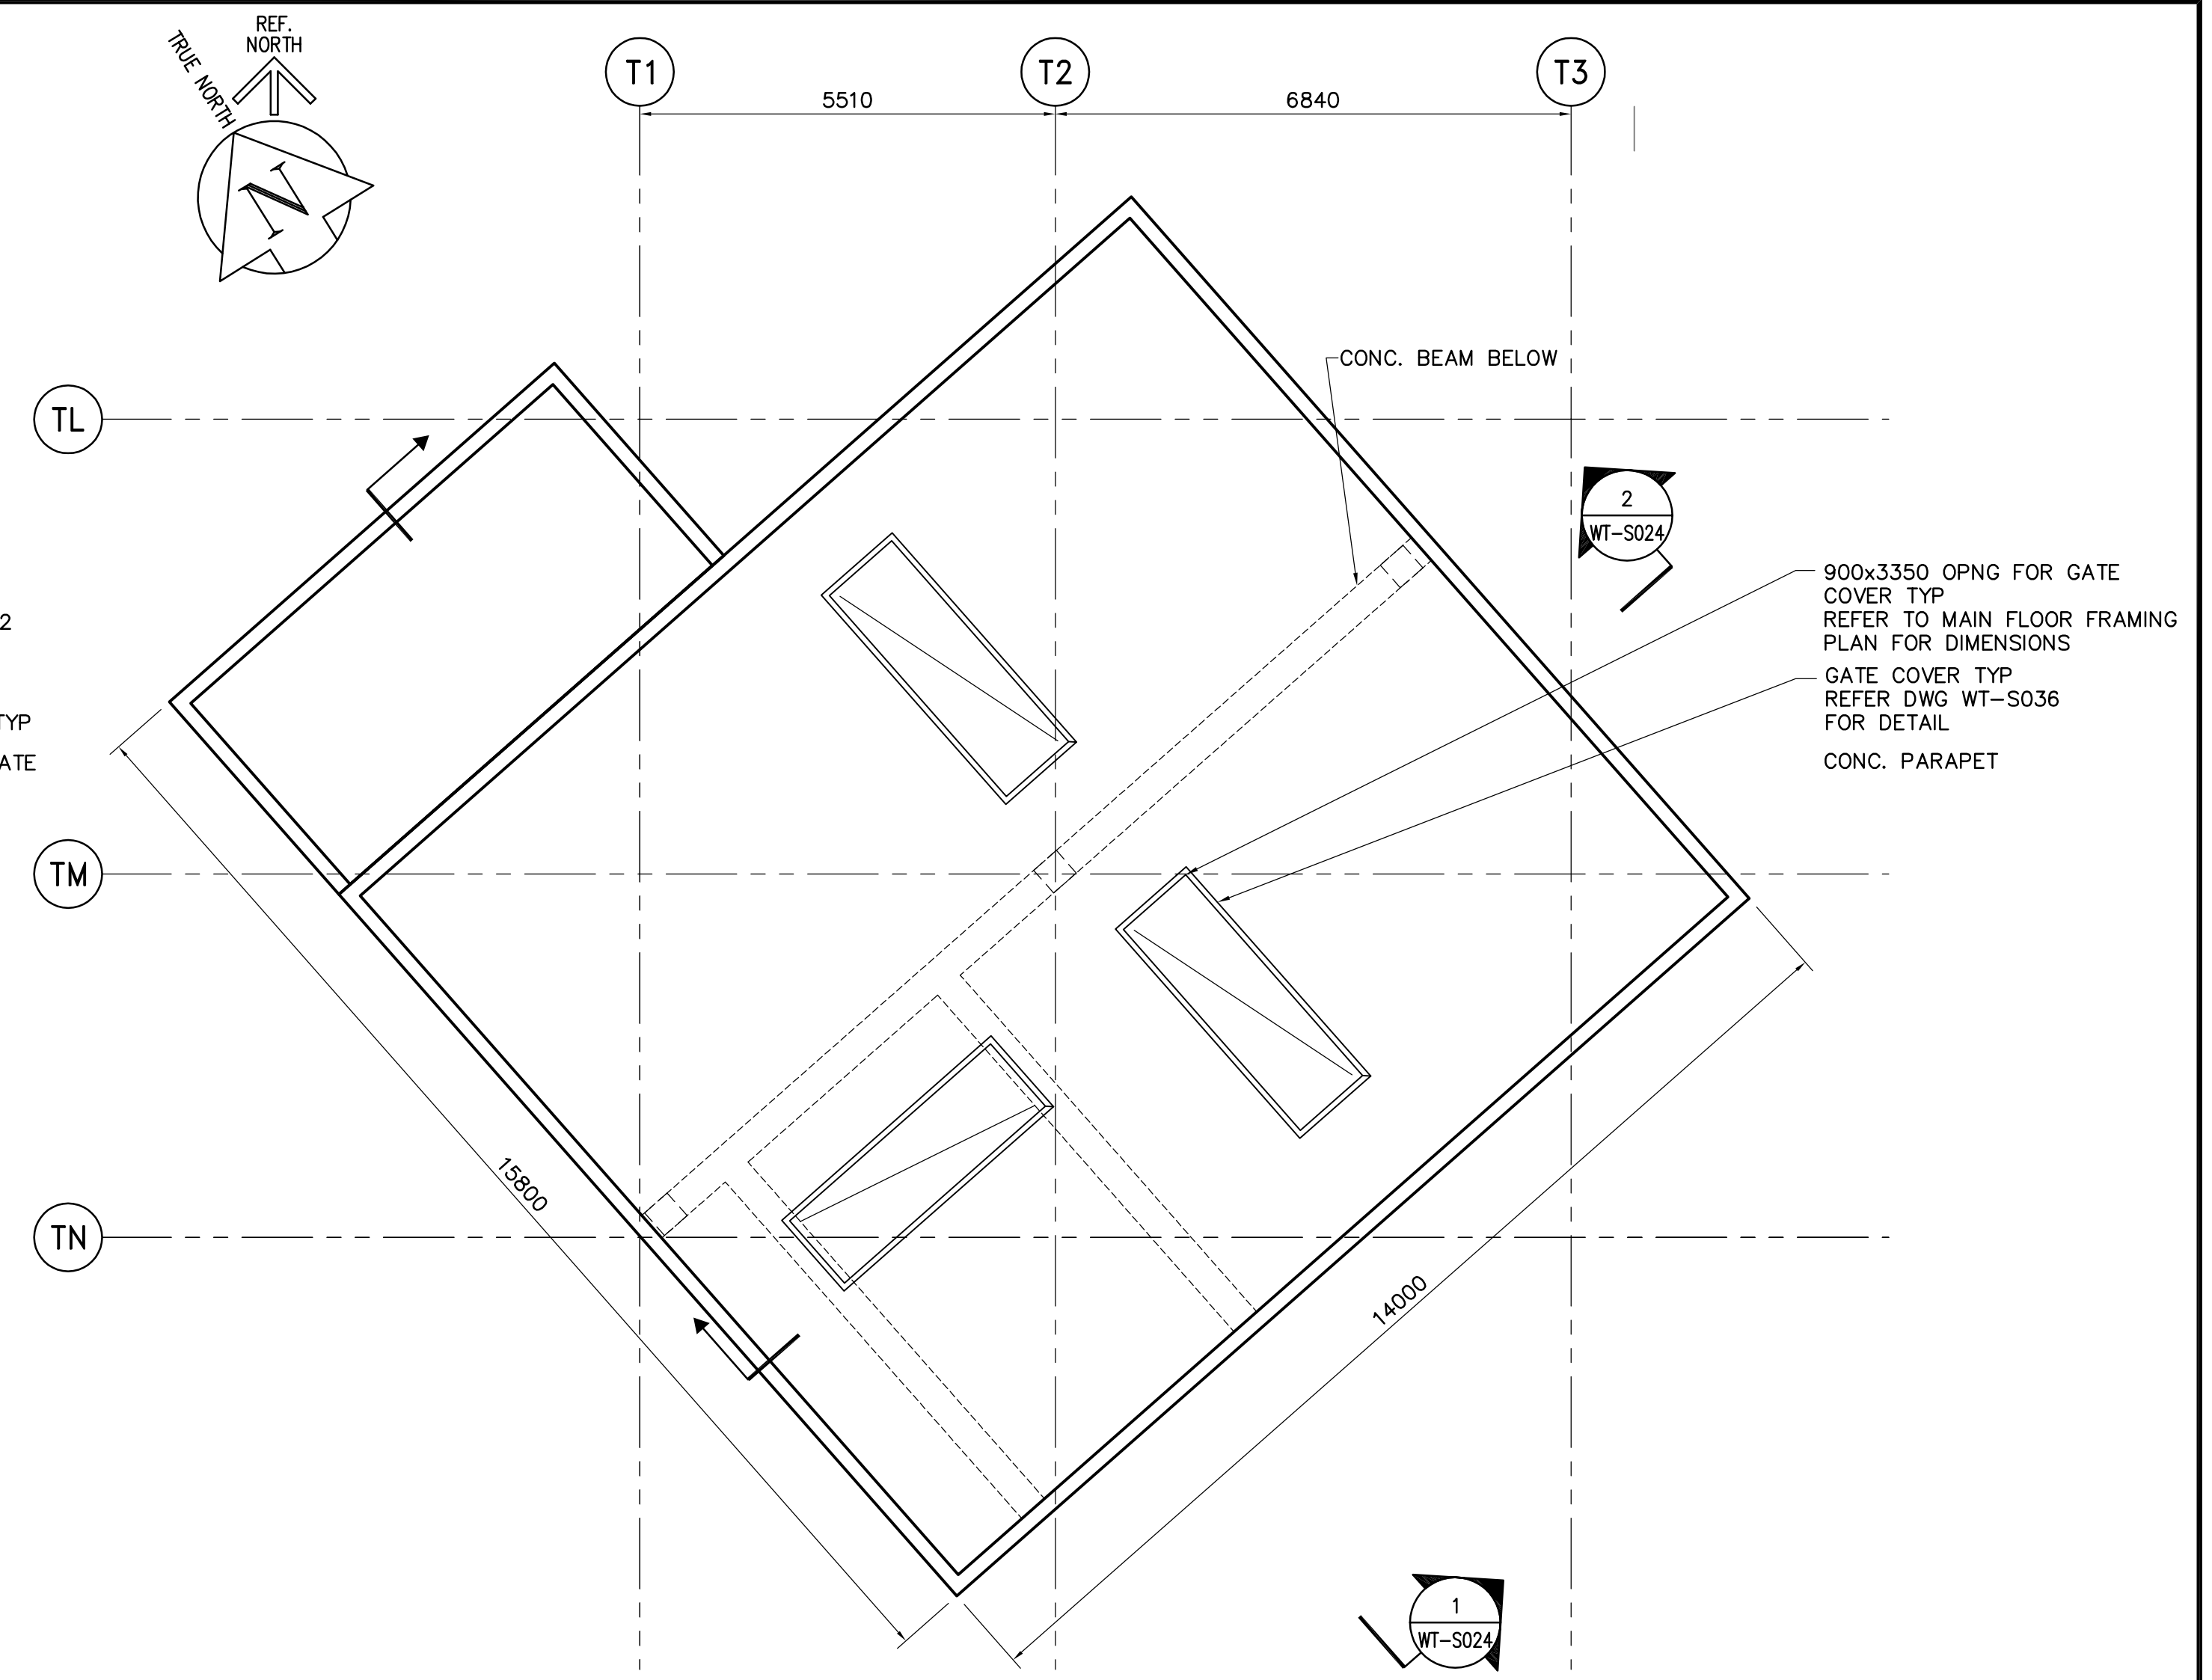

ROOF FRAMING PLAN
1:75

FOR INFORMATION ONLY - NOT IN CONTRACT
(EXCEPT AS NOTED)

APEGM
Certificate of Authorization
Earth Tech Canada Inc.
No. 730 Expiry: April 30, 2005

B.M. ELEV.	NO.	ISSUED FOR TENDER	DATE	BY	NO.	REVISIONS	DATE	BY
	00	ISSUED FOR TENDER	05/04/17	WDB				

CH2MHILL
Frederickson Cooper
ARCHITECTS

DESIGNED BY: RE
DRAWN BY: C.T.
HOR. SCALE: AS NOTED
VERTICAL SCALE:

CHECKED BY: MK
APPROVED BY: AHL
RELEASED FOR CONSTRUCTION BY:
R. SOROKOWSKI

DATE: 2005/03/22
DATE: 2005-04-17

ENGINEER'S SEAL
ORIGINAL SIGNED BY
F.A. KEMP
2005/04/17
CONSULTANT DRAWING NO.
WT-S021

THE CITY OF WINNIPEG
WATER AND WASTE DEPARTMENT
ENGINEERING DIVISION

WATER TREATMENT PLANT
CLEARWELL CONSTRUCTION

STRUCTURAL
OUTLET BUILDING PLANS

CITY FILE NUMBER
SHEET OF
CITY DRAWING NUMBER
1-0601T-A-S0021-001-00D