


 NEW WALL
 EXISTING WALL



SEE A-10

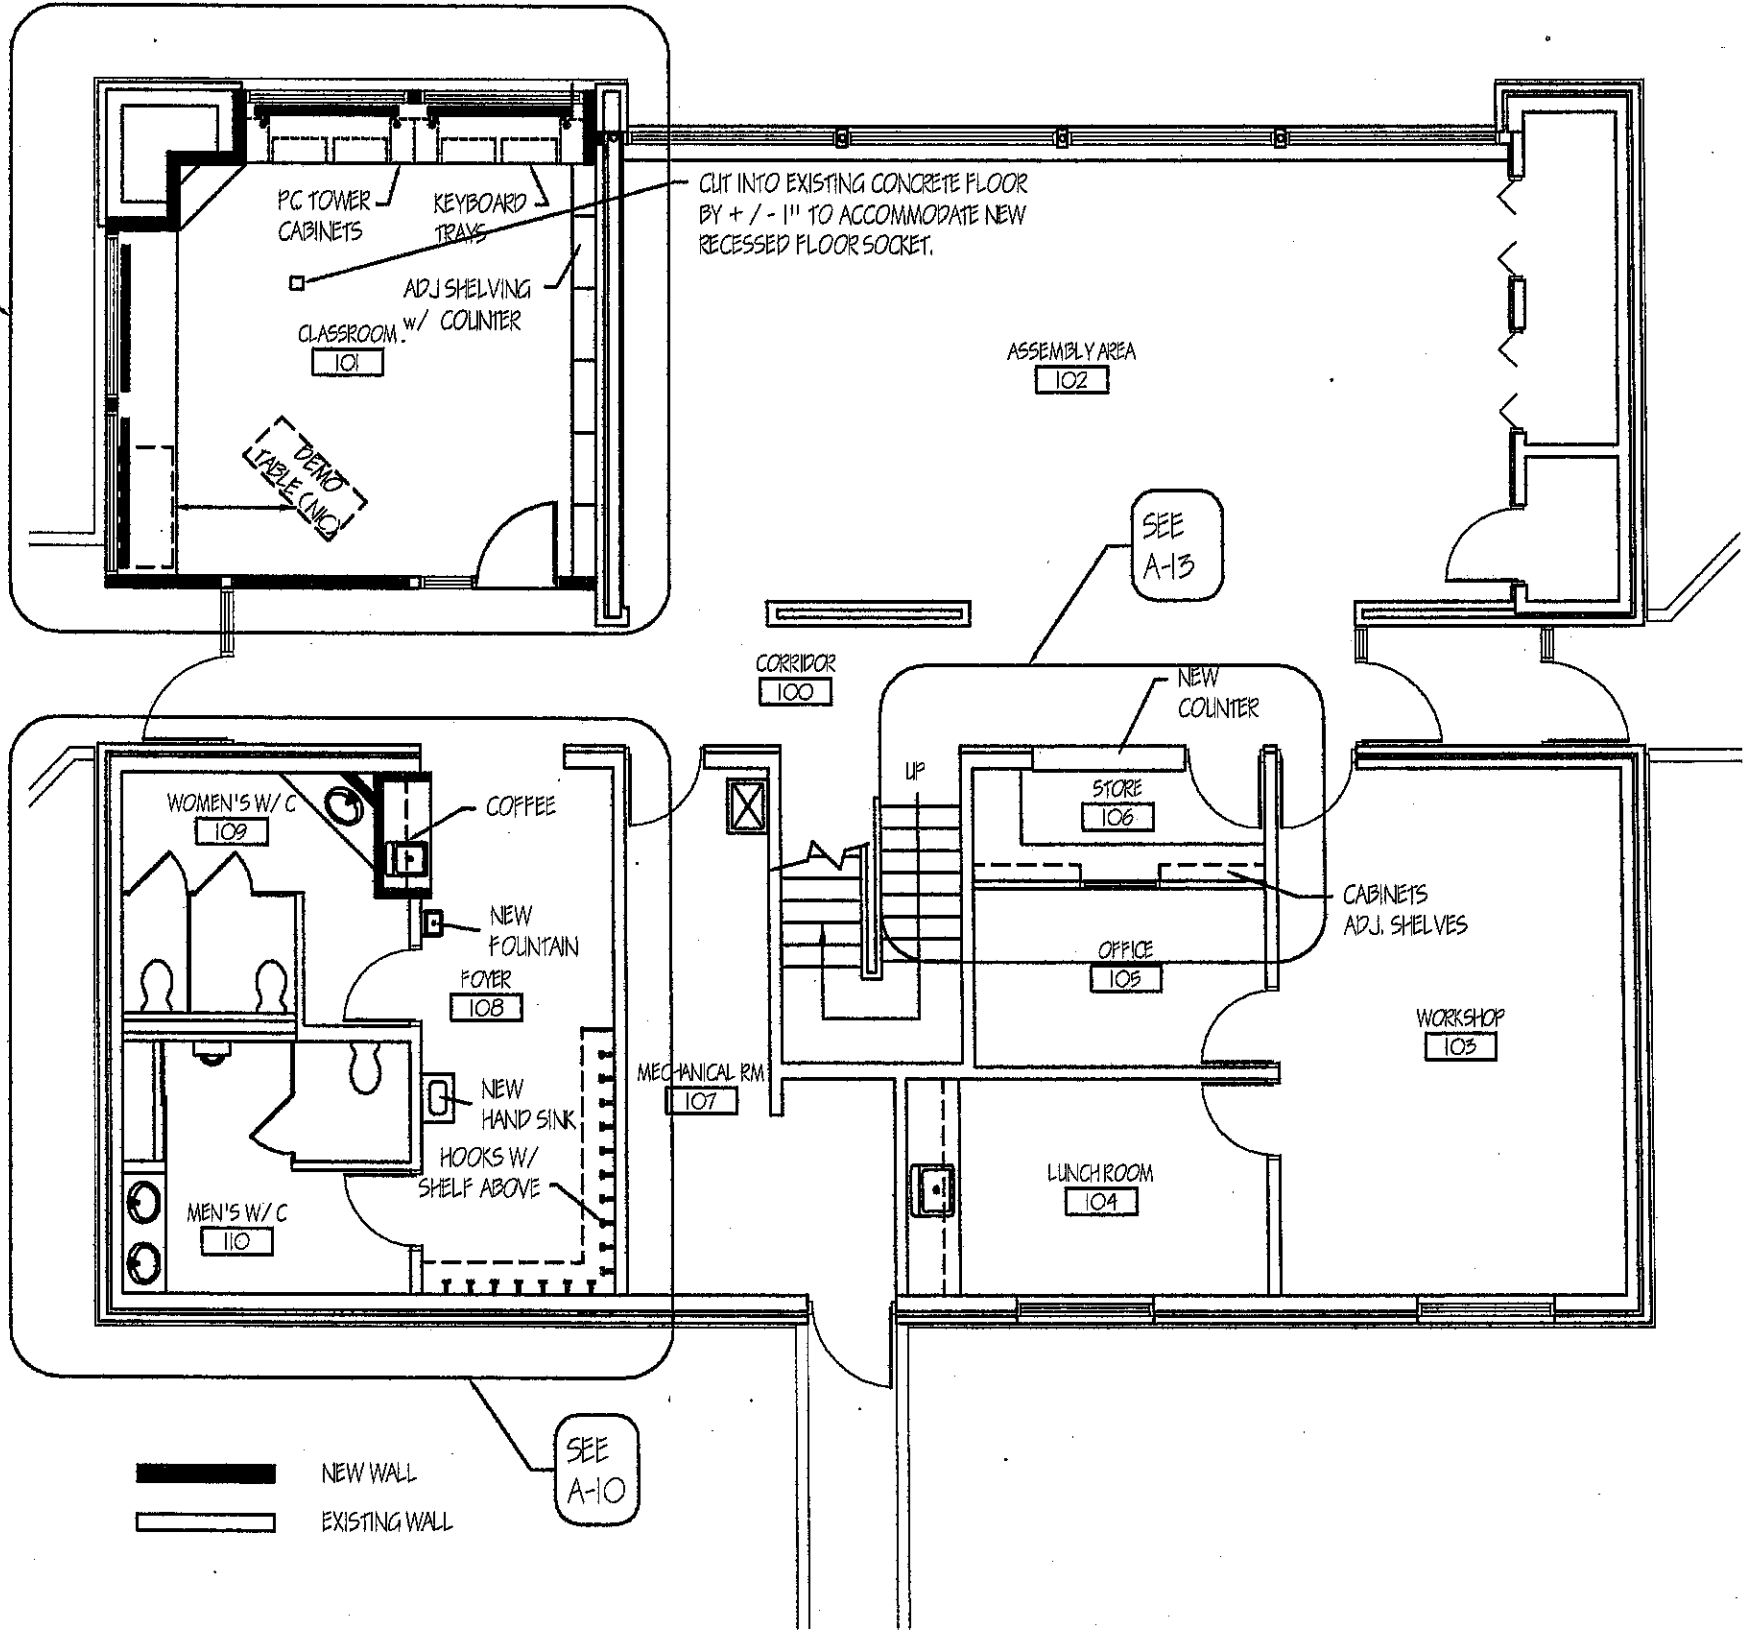

SEE A-5

2
A-4

SEE A-13

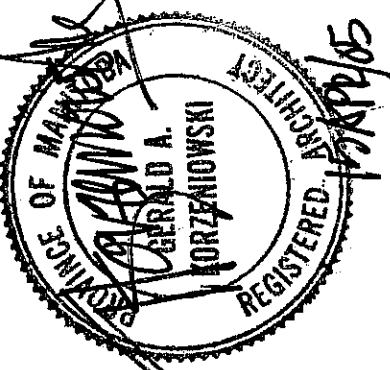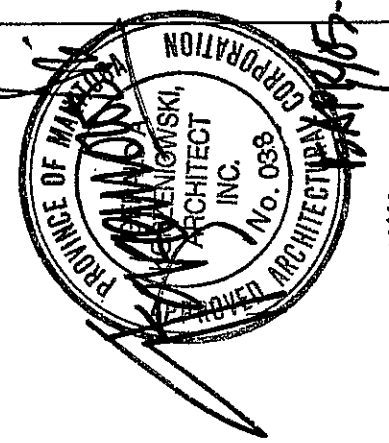

SHEET TITLE
FLOOR PLAN

PROJECT TITLE
LIVING PRAIRIE MUSEUM
2795 NESS AVE


GERALD A. KORZENIOWSKI
 ARCHITECT INC.
 218 OVERDALE STREET
 WINNIPEG, MB. R3J 2G3
 PHONE: (204)832-8666
 FAX: (204)889-1030

SCALE 1/8"=1'0"
 DATE APR 19/05
 DRAWN KLM
 FILE NO. 2417
 SHEET NO. A-3