



# THE CITY OF WINNIPEG

**PUBLIC WORKS DEPARTMENT  
ENGINEERING SERVICES DIVISION**


**BID OPPORTUNITY NO. 241-2005**

## PROVINCE OF MANITOBA / CITY OF WINNIPEG 2005 RESIDENTIAL STREET RENEWALS

**PART 1: REDWOOD AVENUE AND ROYAL AVENUE  
PART 2: MCADAM AVENUE**

SHEET INDEX

<u>DRAWING NO.</u>	<u>SITE NO.</u>	<u>TITLE</u>
		COVER SHEET
0001	01	REDWOOD AVENUE – PAVEMENT RECONSTRUCTION SURFACE PLAN AND PROFILE POWERS STREET TO STA. 2+20
0002	01	REDWOOD AVENUE – PAVEMENT RECONSTRUCTION SURFACE PLAN AND PROFILE STA. 2+20 TO SALTER STREET
0003	02	McADAM AVENUE – PAVEMENT RECONSTRUCTION SURFACE PLAN AND PROFILE SALTER STREET TO STA. 2+40
0004	02	McADAM AVENUE – PAVEMENT RECONSTRUCTION SURFACE PLAN AND PROFILE STA. 2+40 TO AIKINS STREET

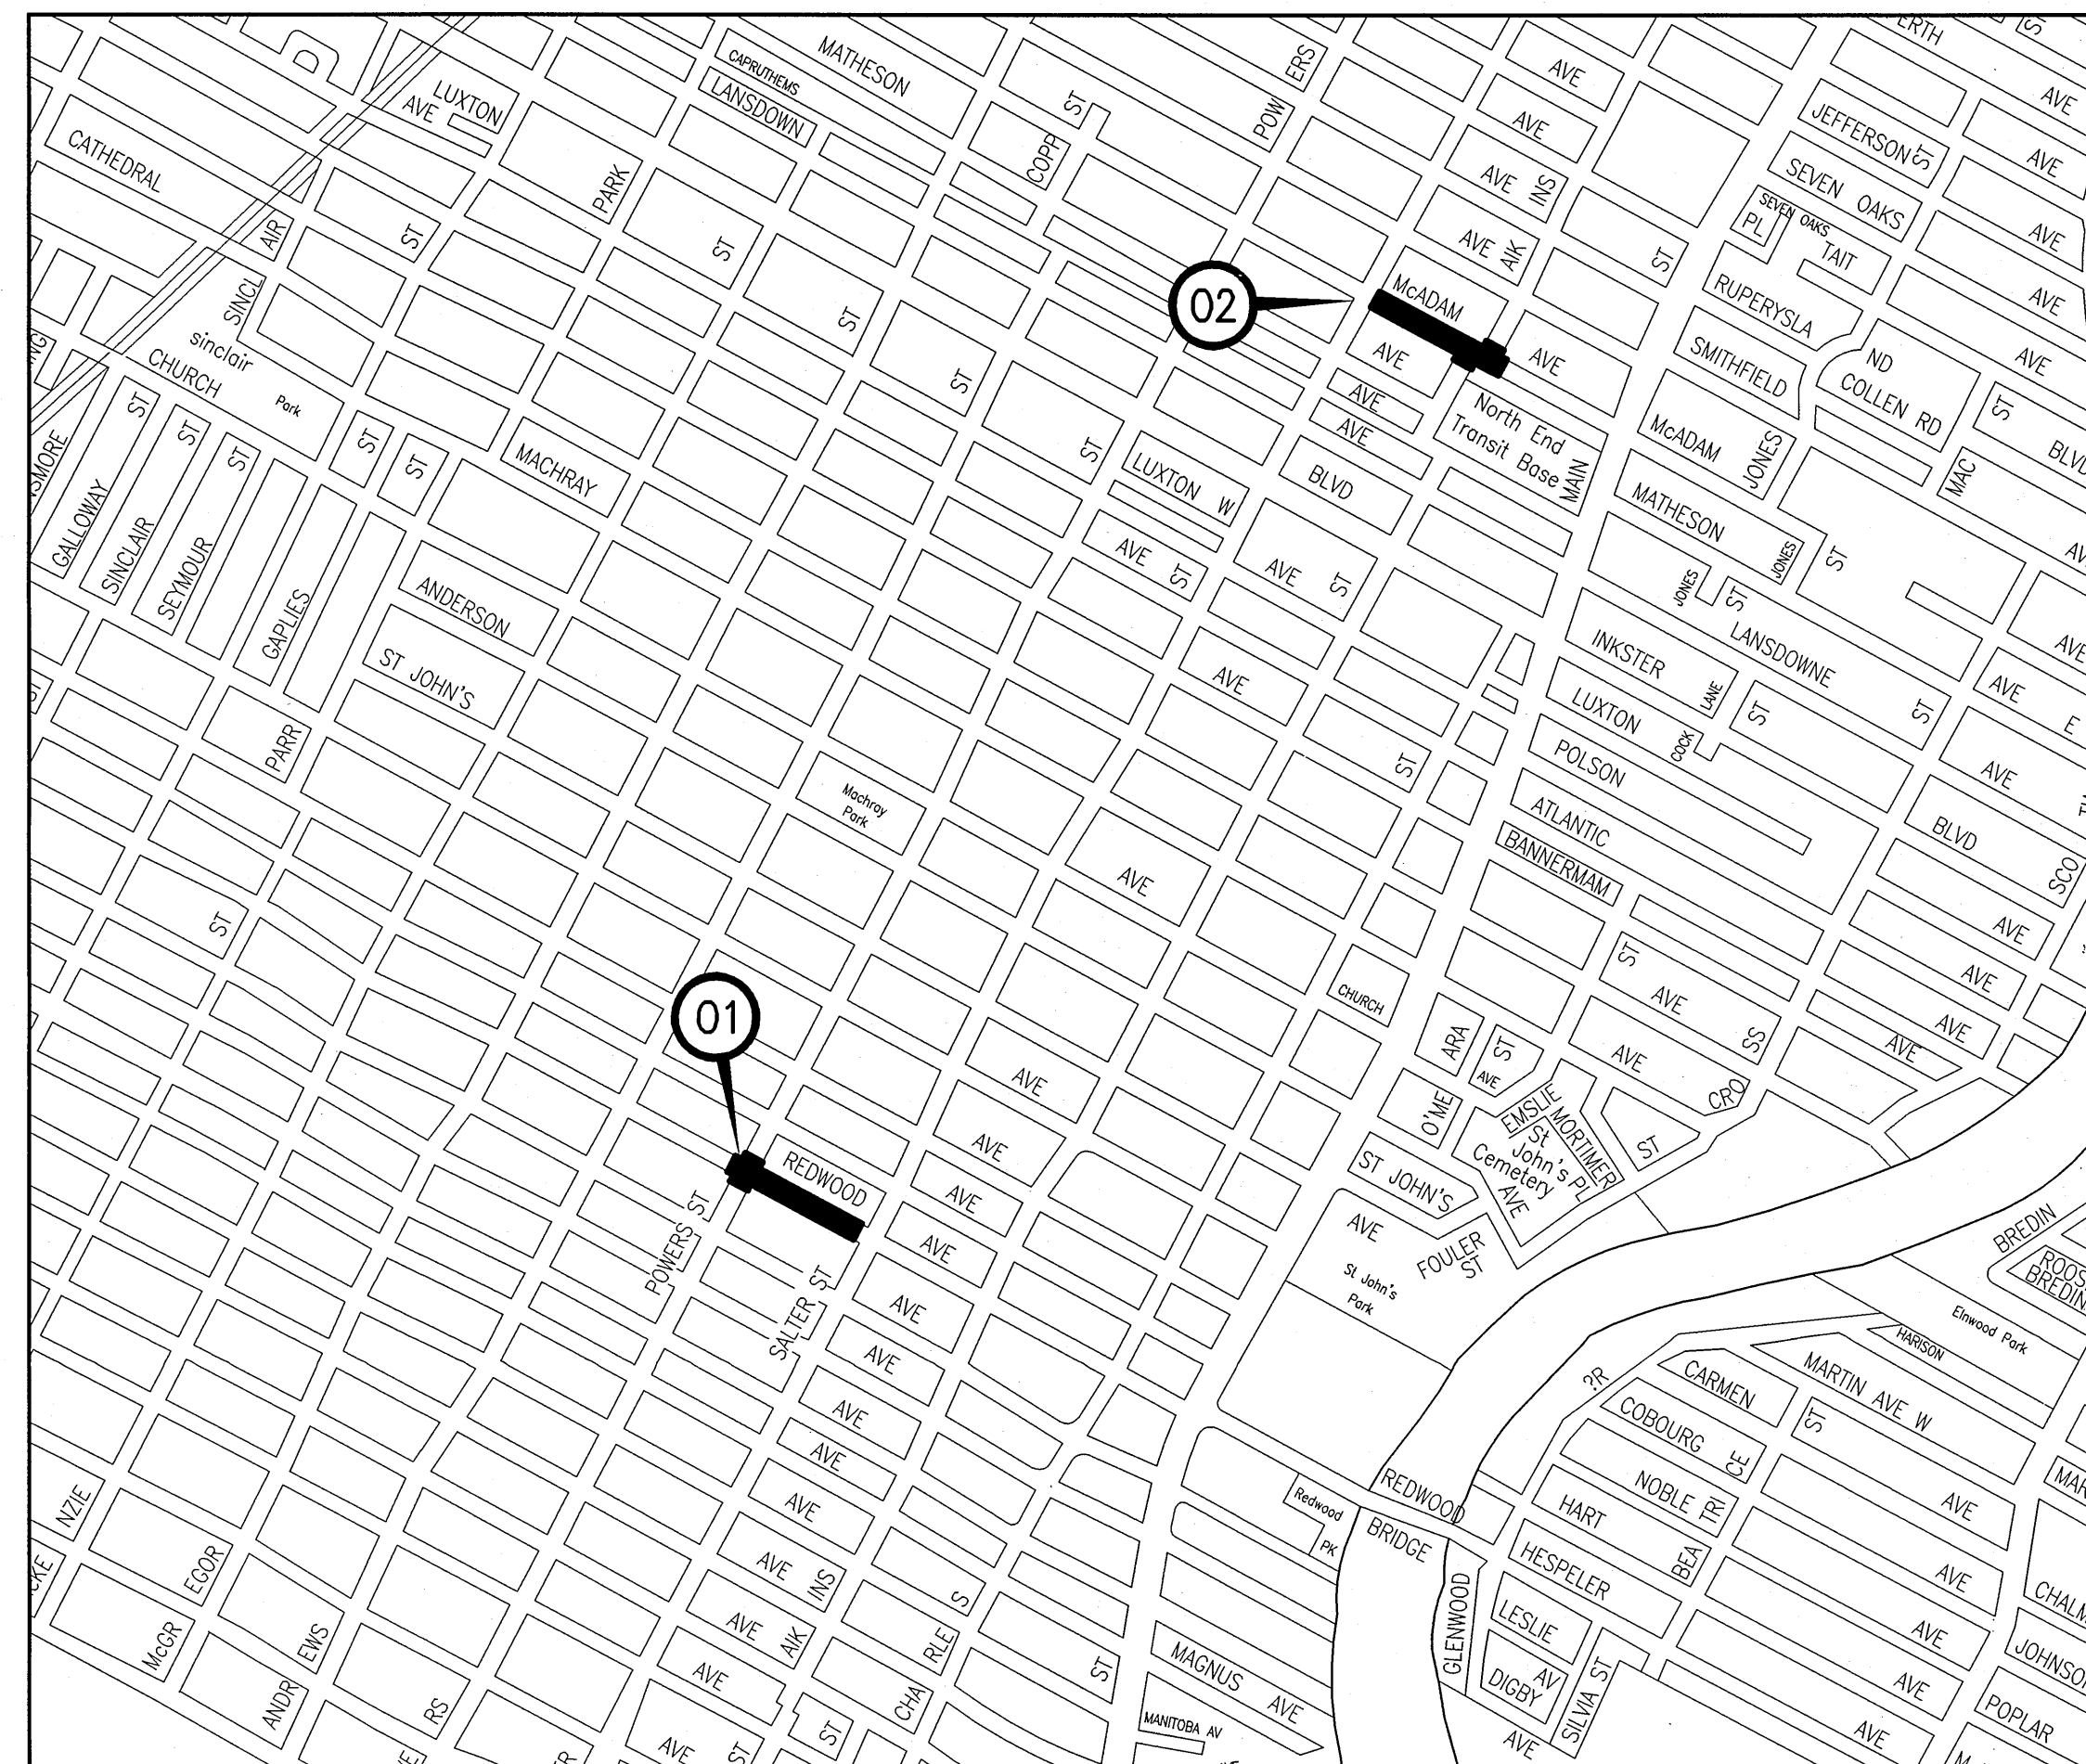

SITE LOCATIONS

RELEASED FOR CONSTRUCTION BY:

STREETS PROJECT OFFICER

DATE: \_\_\_\_\_

**KGS GROUP** CONSULTING ENGINEERS & PROJECT MANAGERS  
 WINNIPEG (204) 896-1209  
 THUNDER BAY (807) 345-2233