
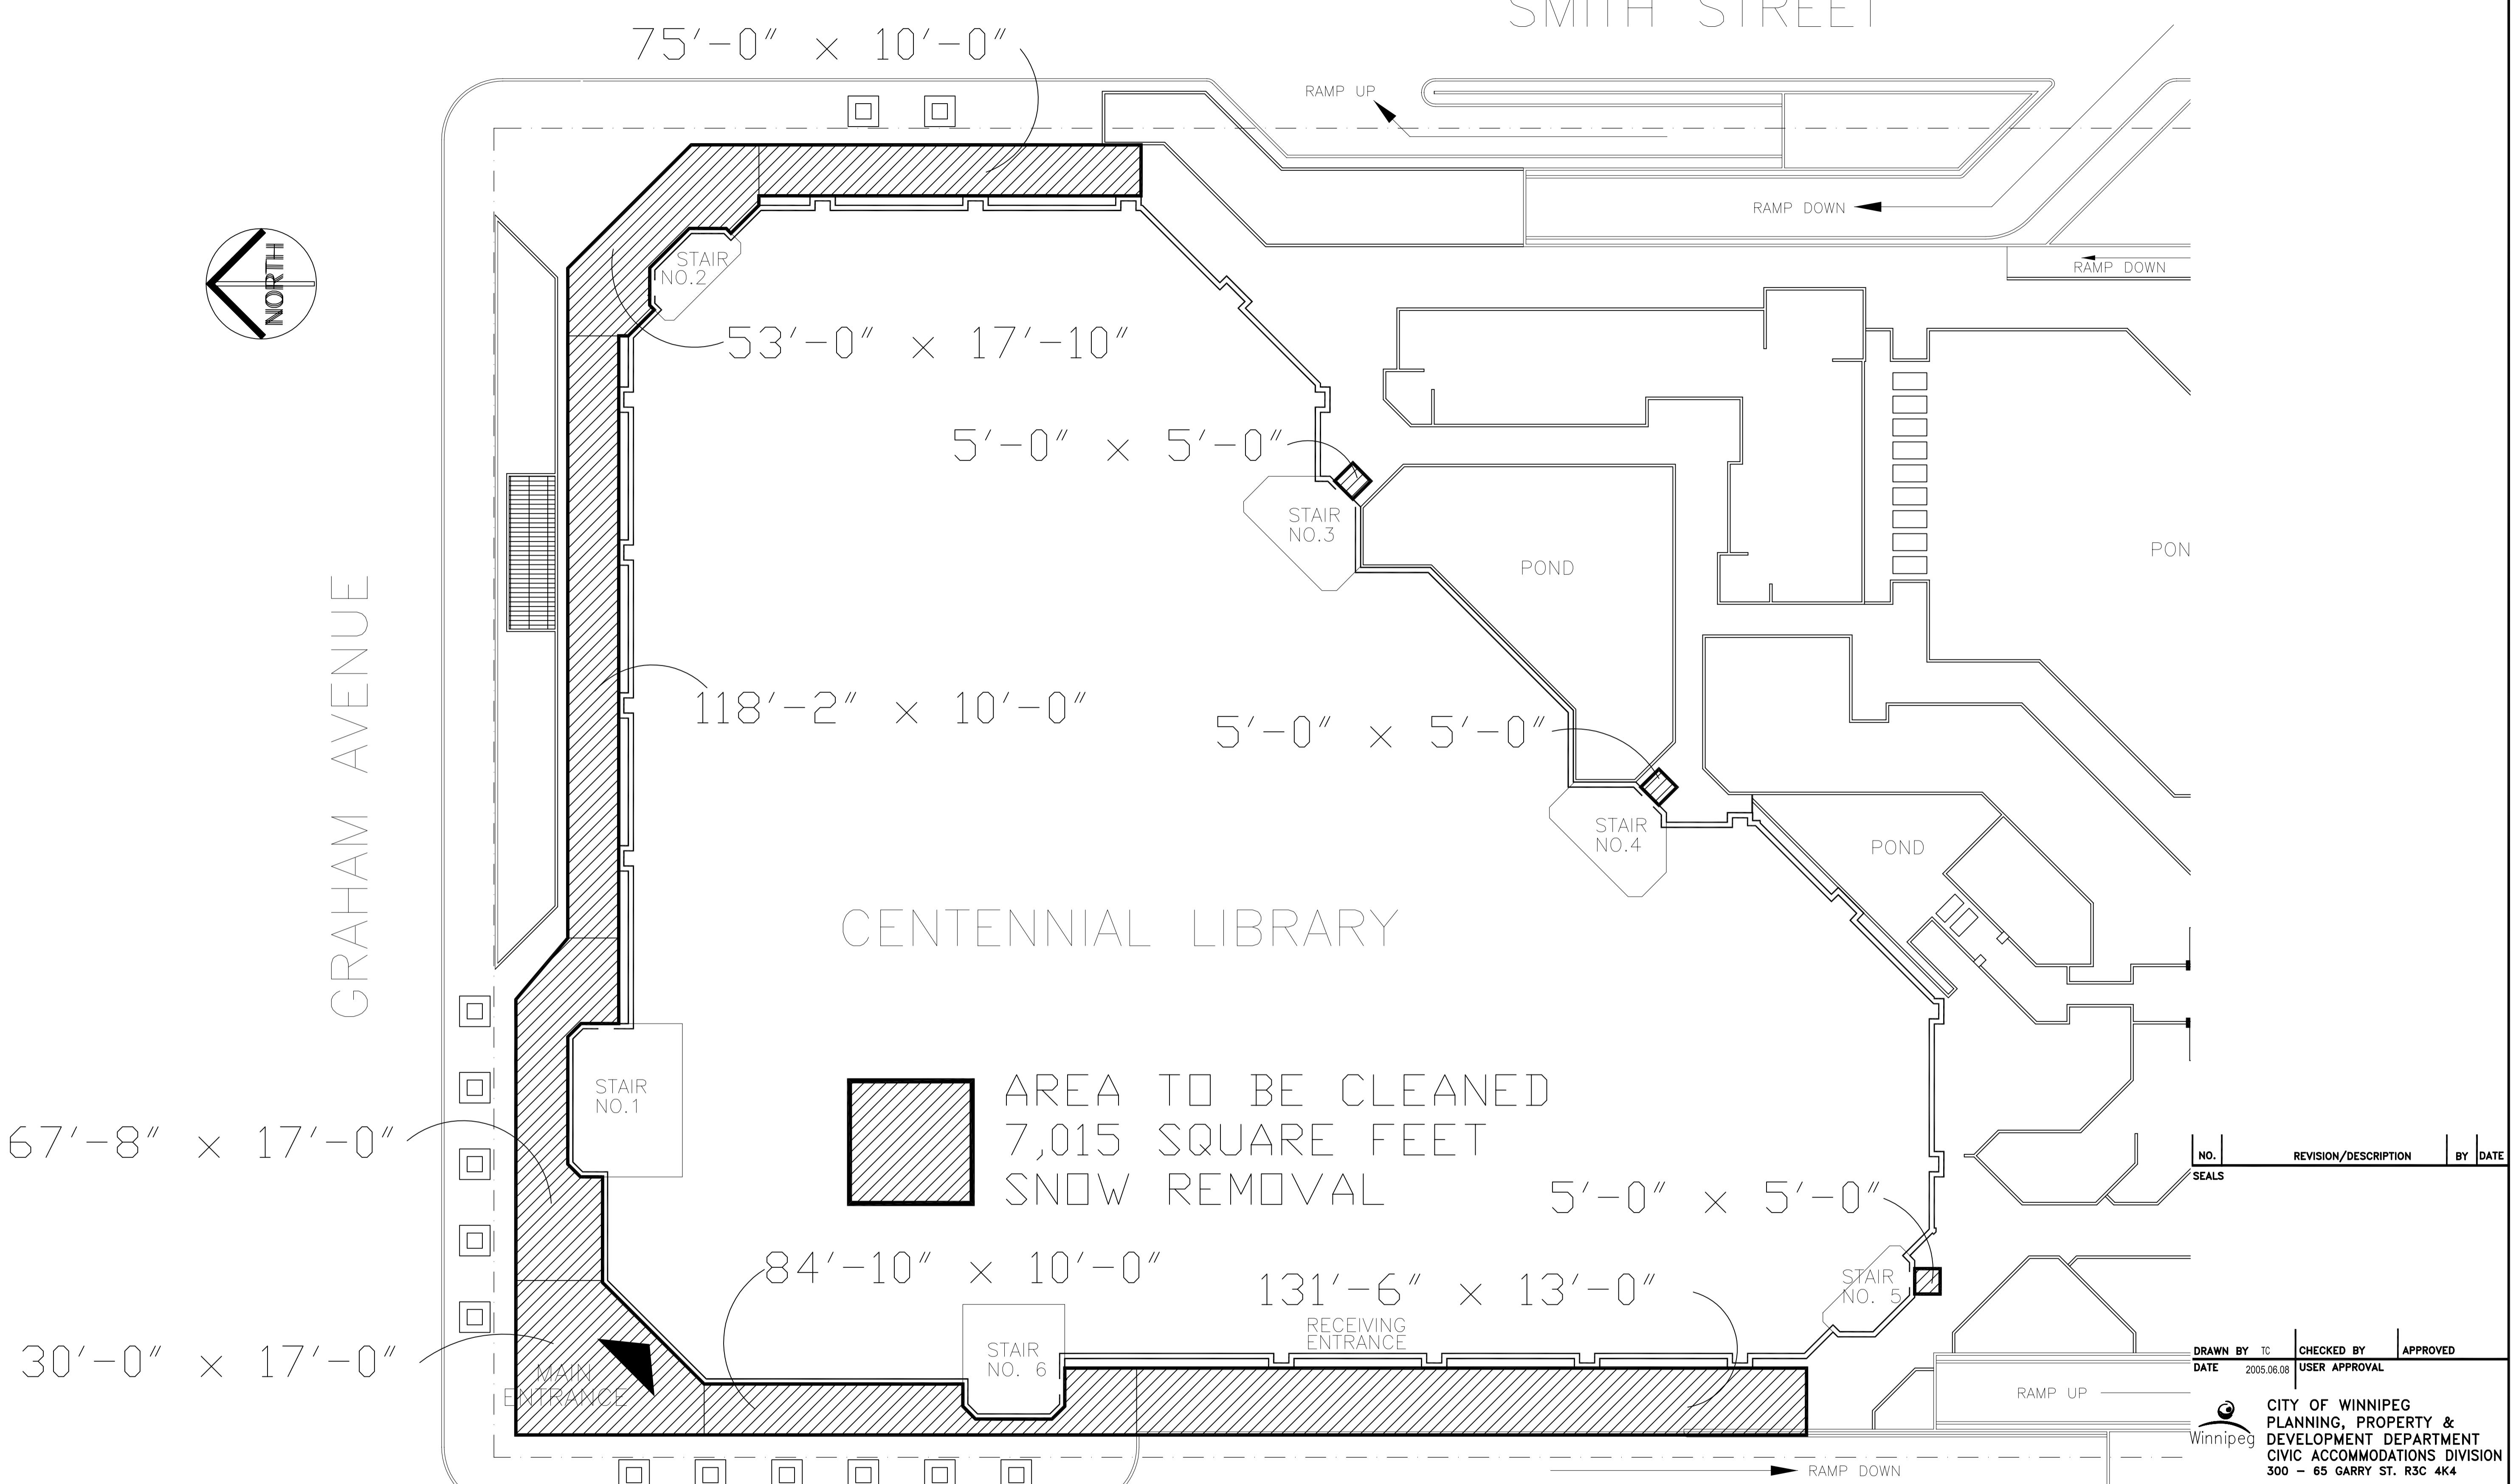


NOTES :

FILE NAME: 0251DSP.dwg  
 DATE: 2005.06.08  
 DESCRIPTION: SITE PLAN-SNOW REMOVAL  
 PROJECT No: XXXX-XX  
 ADDRESS: 251 DONALD  
 SITE PLAN - SNOW REMOVAL

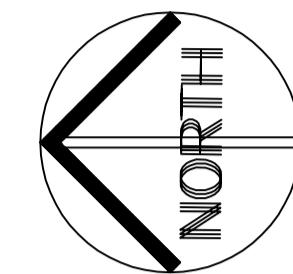

SITE &amp; PARK PLAN - 251 DONALD STREET

**DONALD STREET**

SITE PLAN - SNOW REMOVAL  
 SCALE: 1/16=1'-0"

251 DONALD  
 SHEET TITLE  
 SITE PLAN  
 SNOW REMOVAL

0251DSP  
 SCALE AS SHOWN  
 PROJECT NO. XXXX-XX  
 SHEET NO. A1

DRAWING SHEET SIZE: A1 (841mm x 594mm) PLOT 1:1