
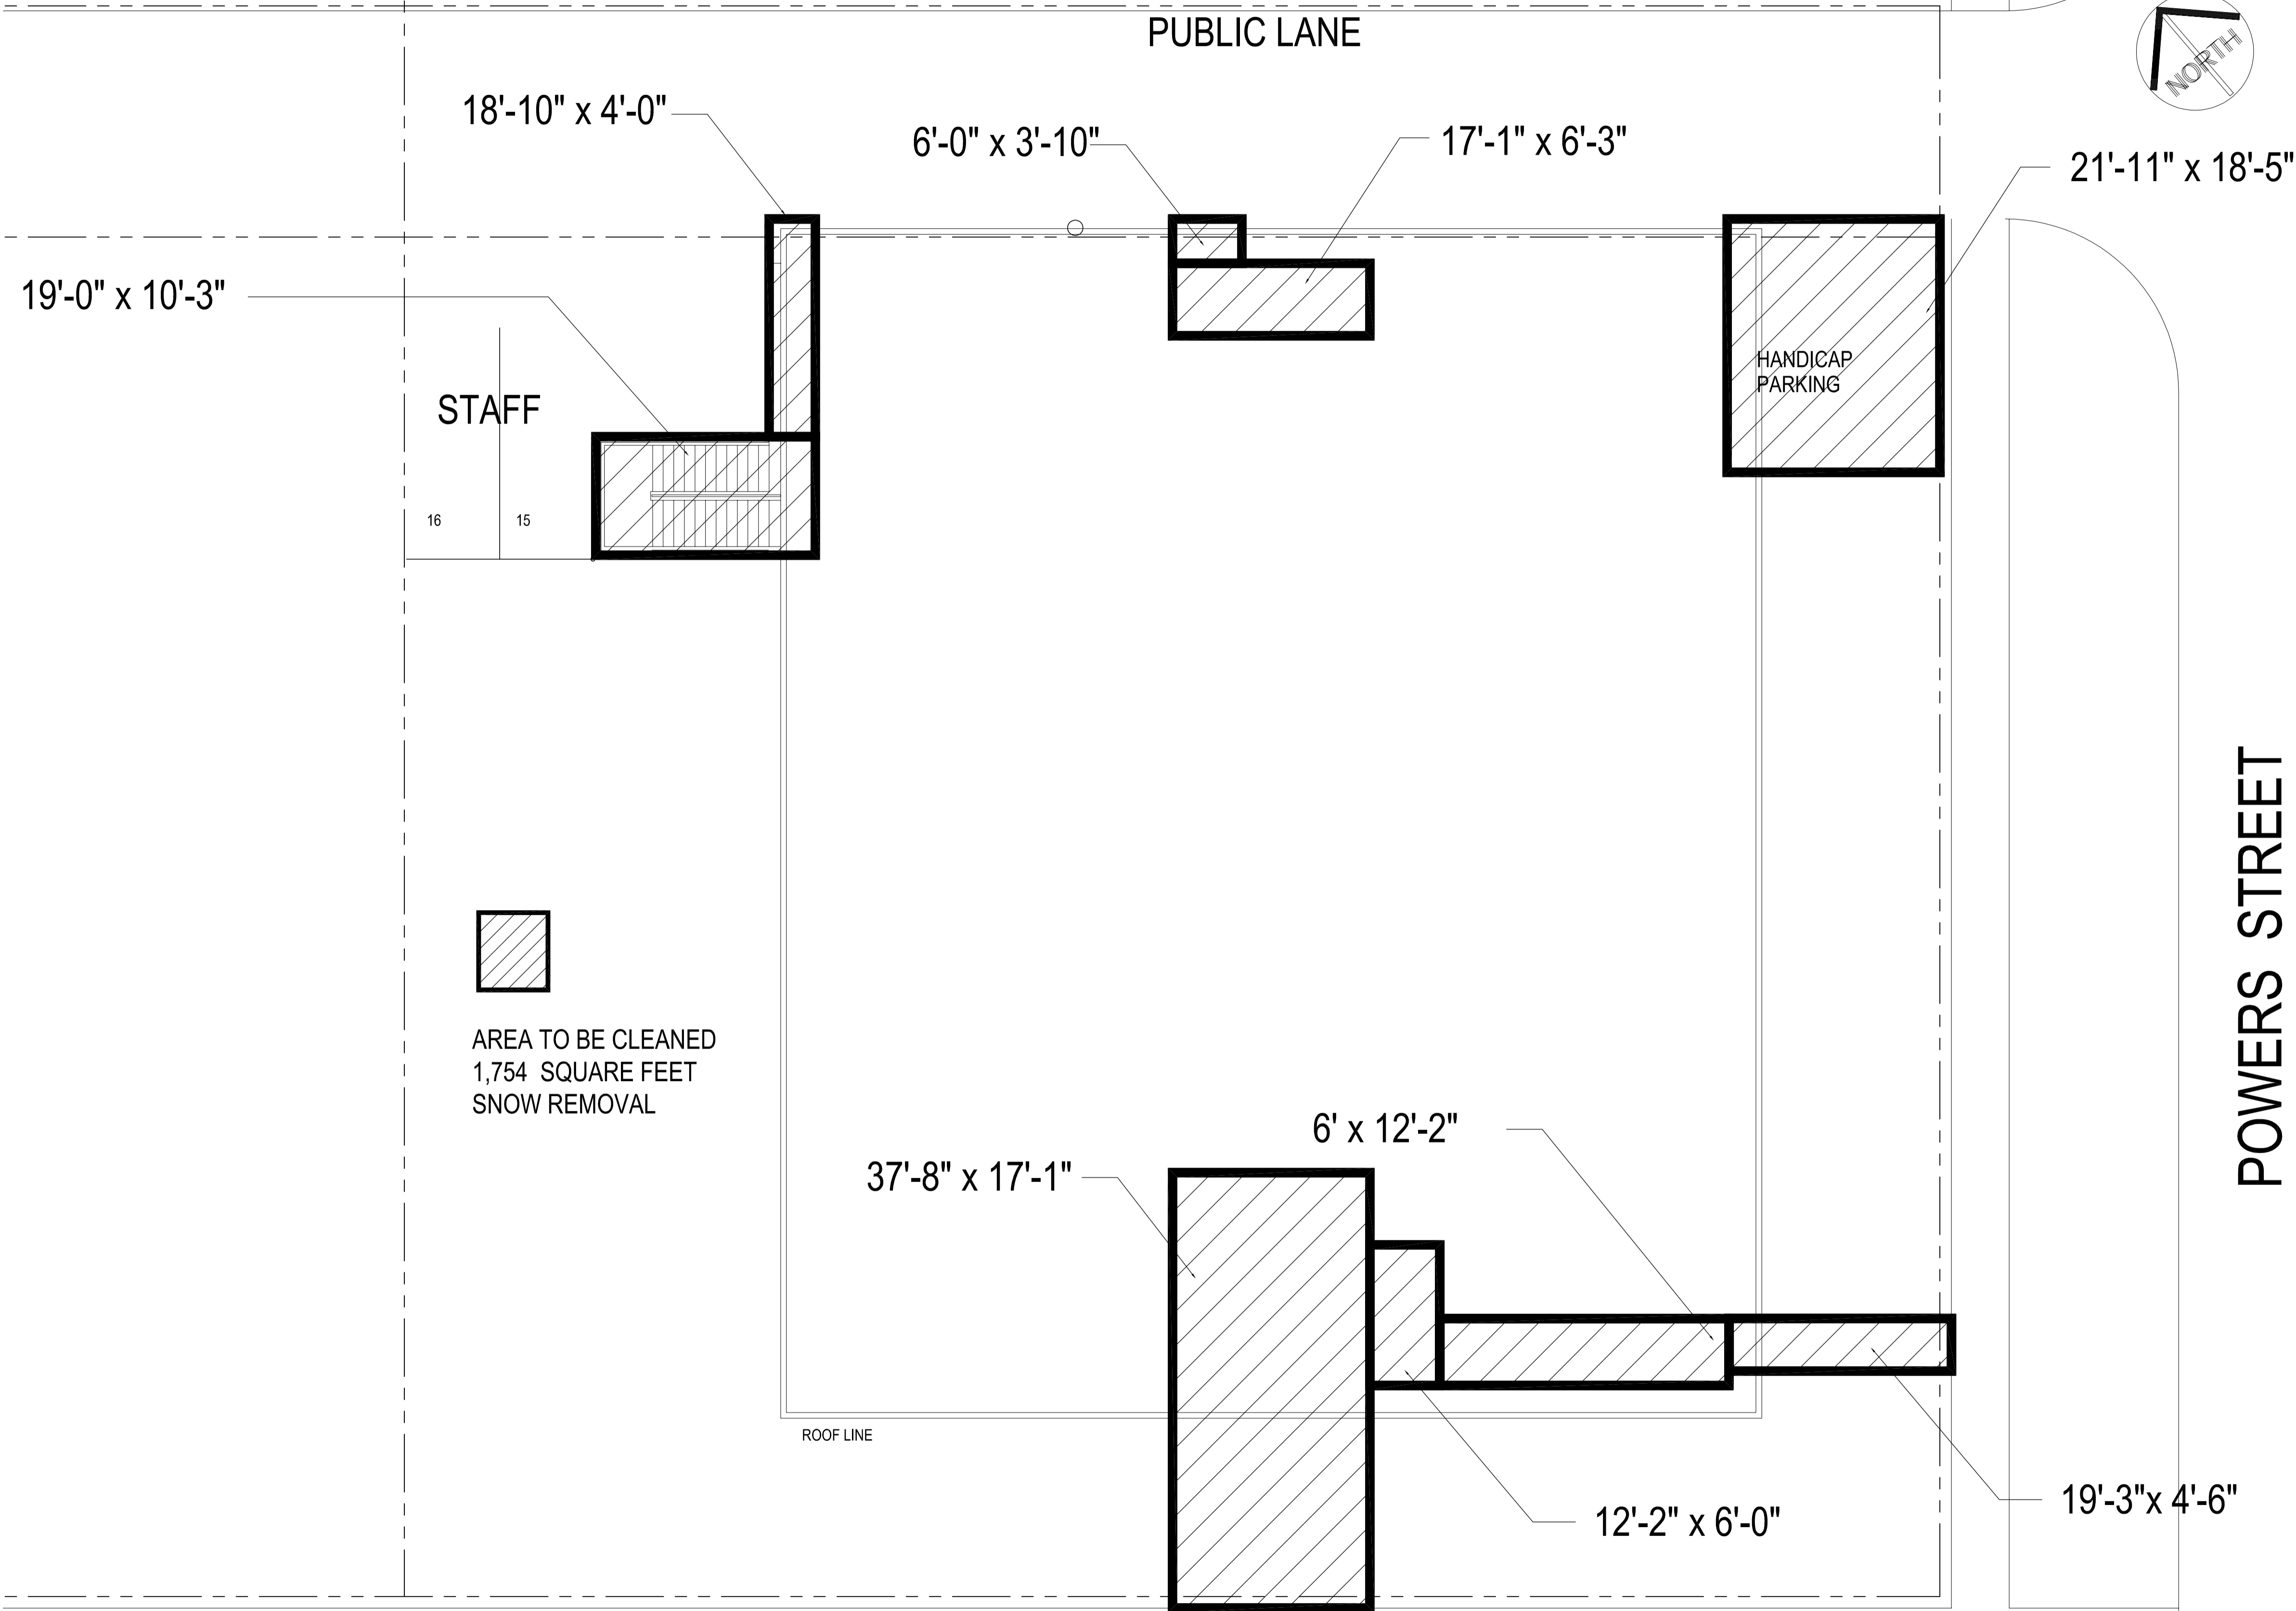
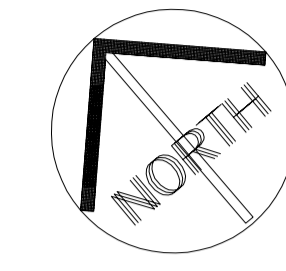



NOTES :

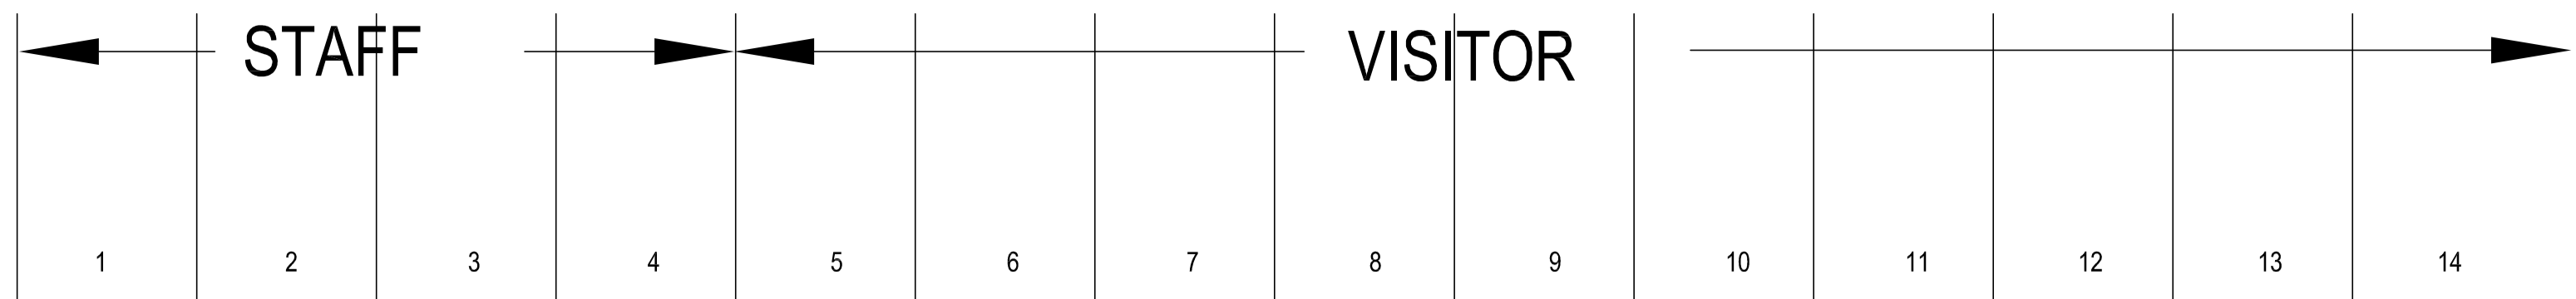

NO.	REVISION/DESCRIPTION	BY	DATE
SEALS			

DRAWN BY	TC	CHECKED BY	APPROVED
DATE	2005.05.25	USER APPROVAL	


**CITY OF WINNIPEG**  
 PLANNING, PROPERTY &  
 DEVELOPMENT DEPARTMENT  
 CIVIC ACCOMMODATIONS DIVISION  
 300 - 65 GARRY ST. R3C 4K4

PROJECT  
 WEST KILDONAN LIBRARY

365 JEFFERSON

SHEET TITLE  
 SITE PLAN  
 SNOW CLEARING

0365JFSP

SITE PLAN - SNOW CLEARING  
 SCALE: 1/8"=1'-0"

SCALE	PROJECT NO.	SHEET NO.
AS SHOWN	XXXX-XXX	A1