


FILE NAME: 0385RVSP.dwg/A1

DATE: 2005.06.02



DESCRIPTION: SITE PLAN - SNOW REMOVAL

PROJECT No: XXXX-XXX

ADDRESS: 385 RIVER

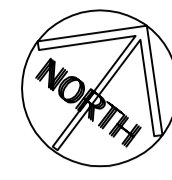

LANE

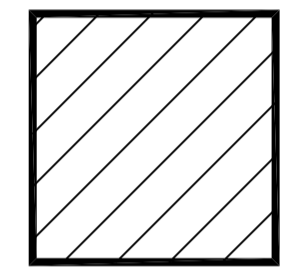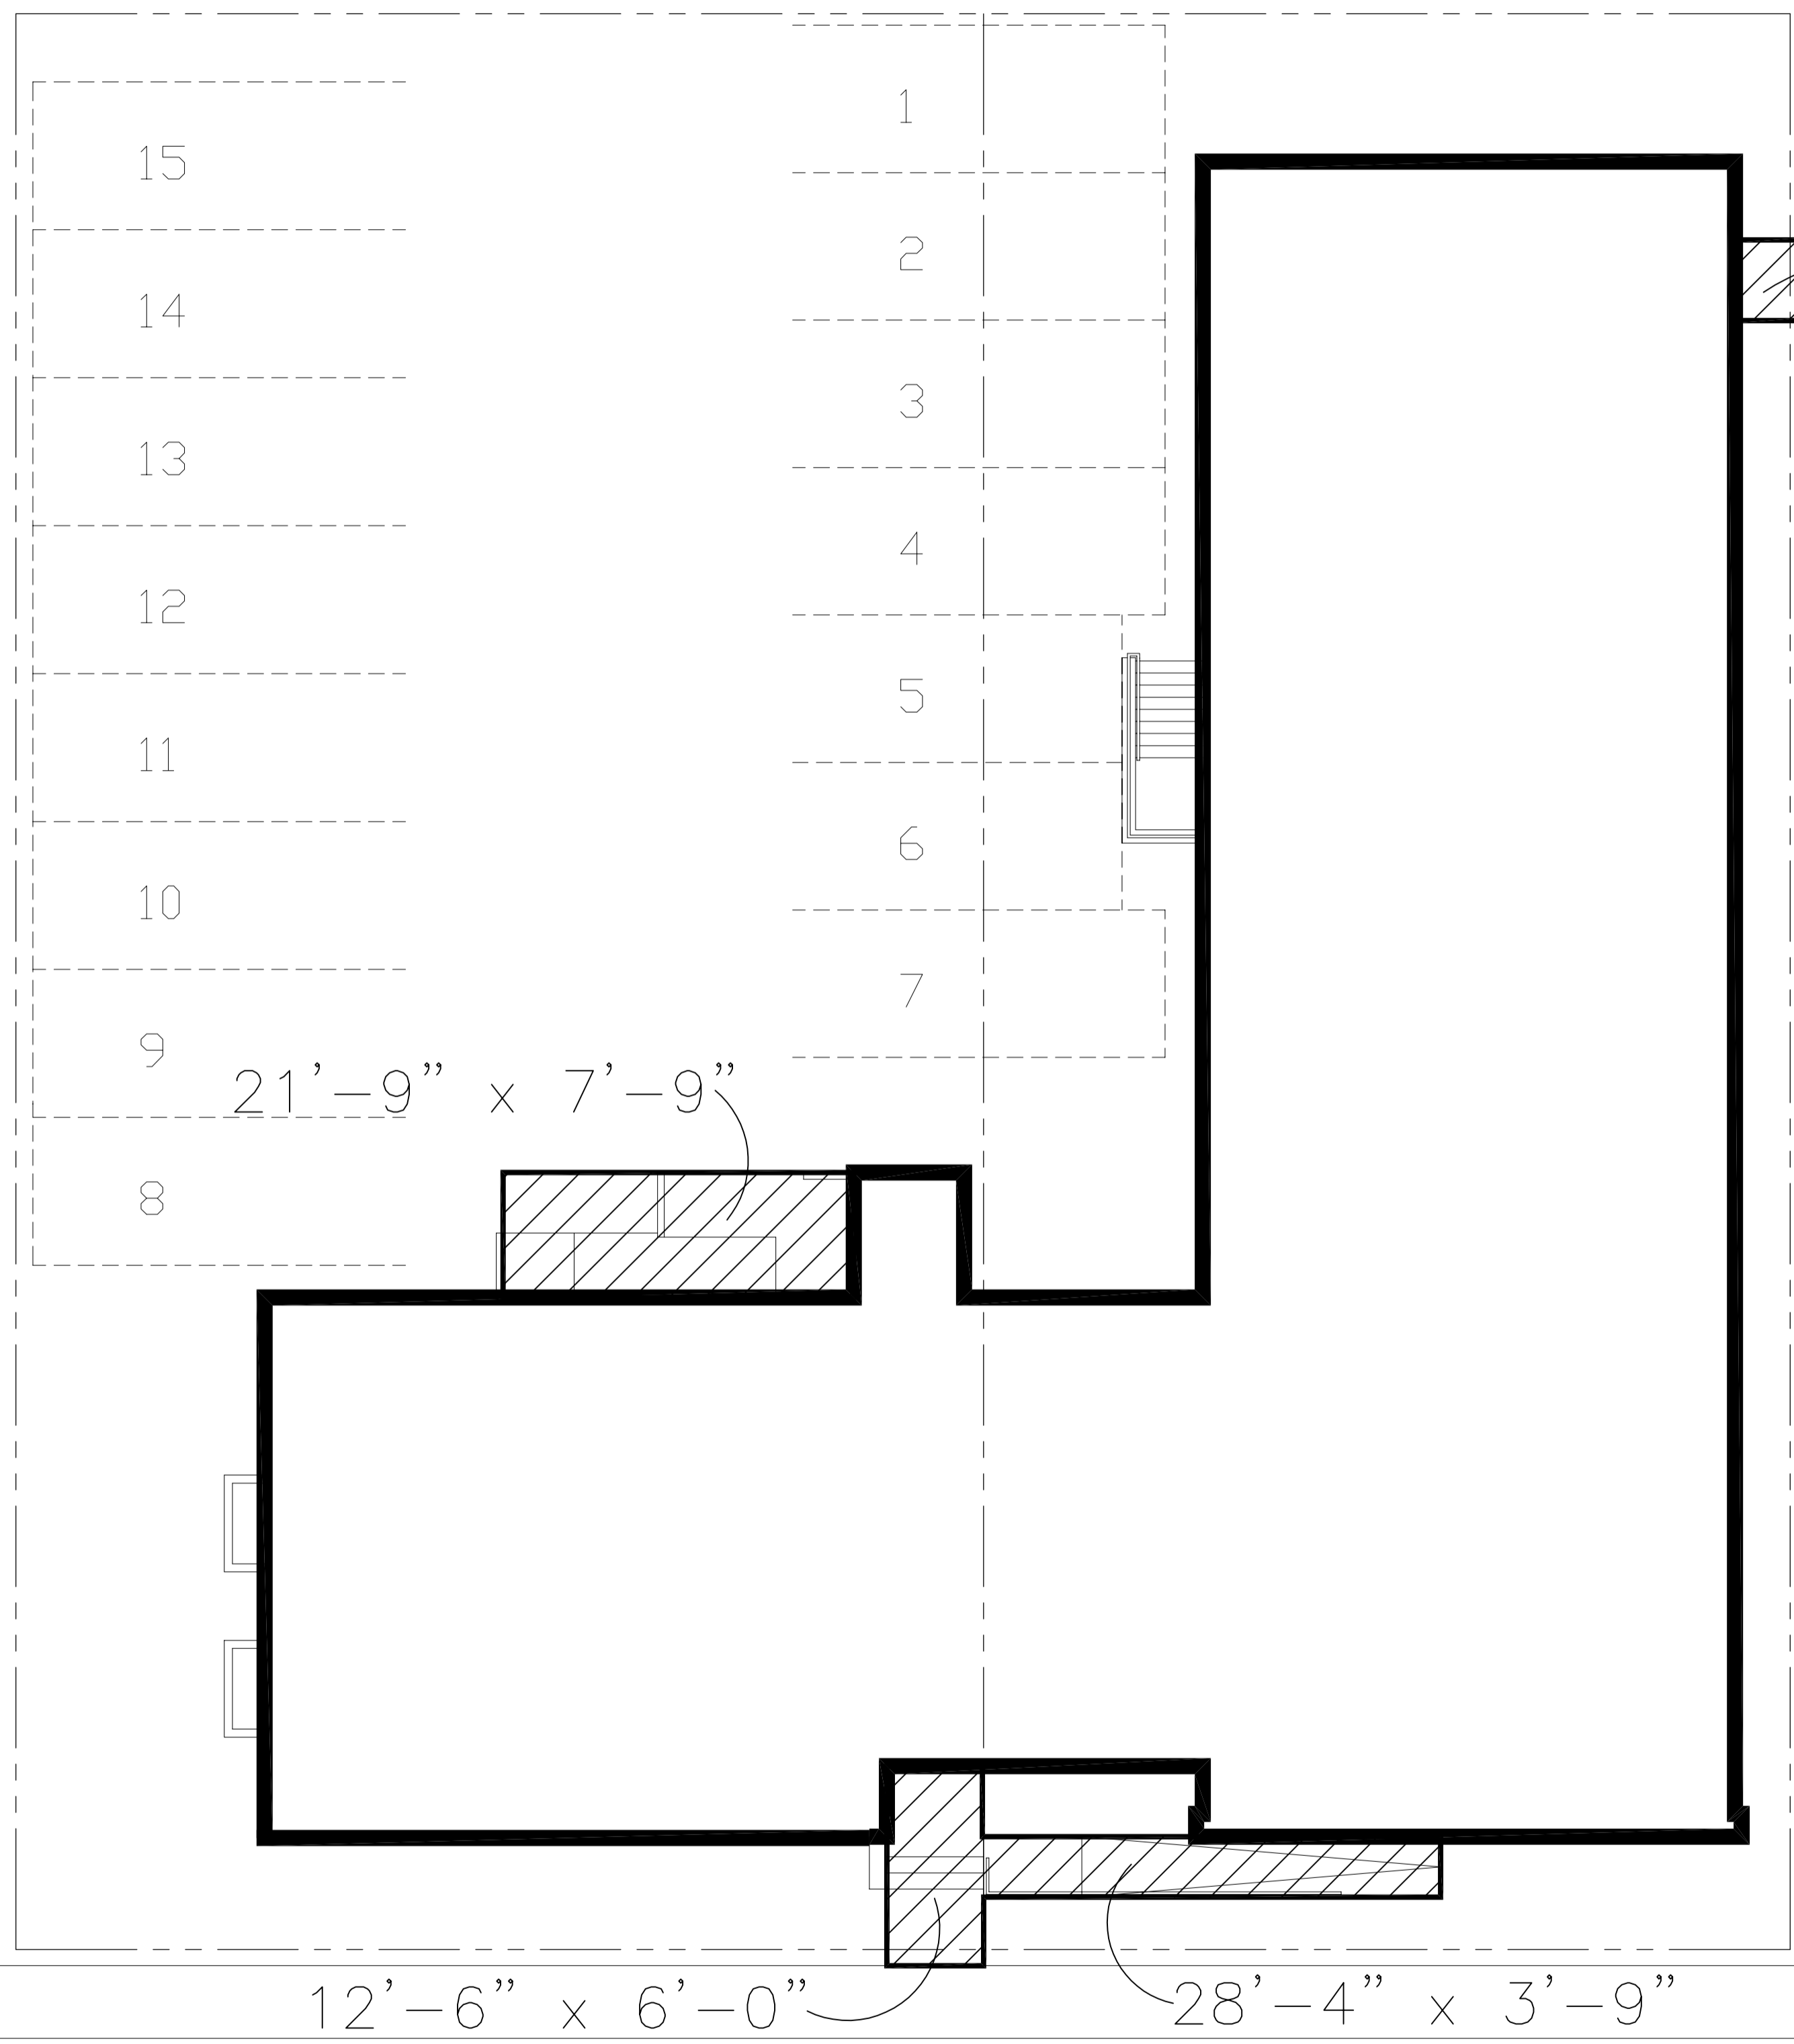

AREA TO BE CLEANED  
371 SQUARE FEET  
SNOW REMOVAL

BRYCE STREET

RIVER AVENUE

SITE PLAN - SNOW REMOVAL  
SCALE: 1/8"=1'-0"

NO.	REVISION/DESCRIPTION	BY	DATE
SEALS			

DRAWN BY	CHECKED BY	APPROVED
TC	USER	

DATE: 2005.06.02

CITY OF WINNIPEG  
PLANNING, PROPERTY &  
DEVELOPMENT DEPARTMENT  
CIVIC ACCOMMODATIONS DIVISION  
300 - 65 GARRY ST. R3C 4K4

PROJECT  
COMMUNITY SERVICES  
HEALTH DIVISION

385 RIVER

SHEET TITLE  
SITE PLAN  
SNOW REMOVAL

SCALE	PROJECT NO.	SHEET NO.
AS SHOWN	XXXX-XXX	A1

0385RVSP