



AREA TO BE CLEANED
270 SQUARE FEET
SNOW REMOVAL

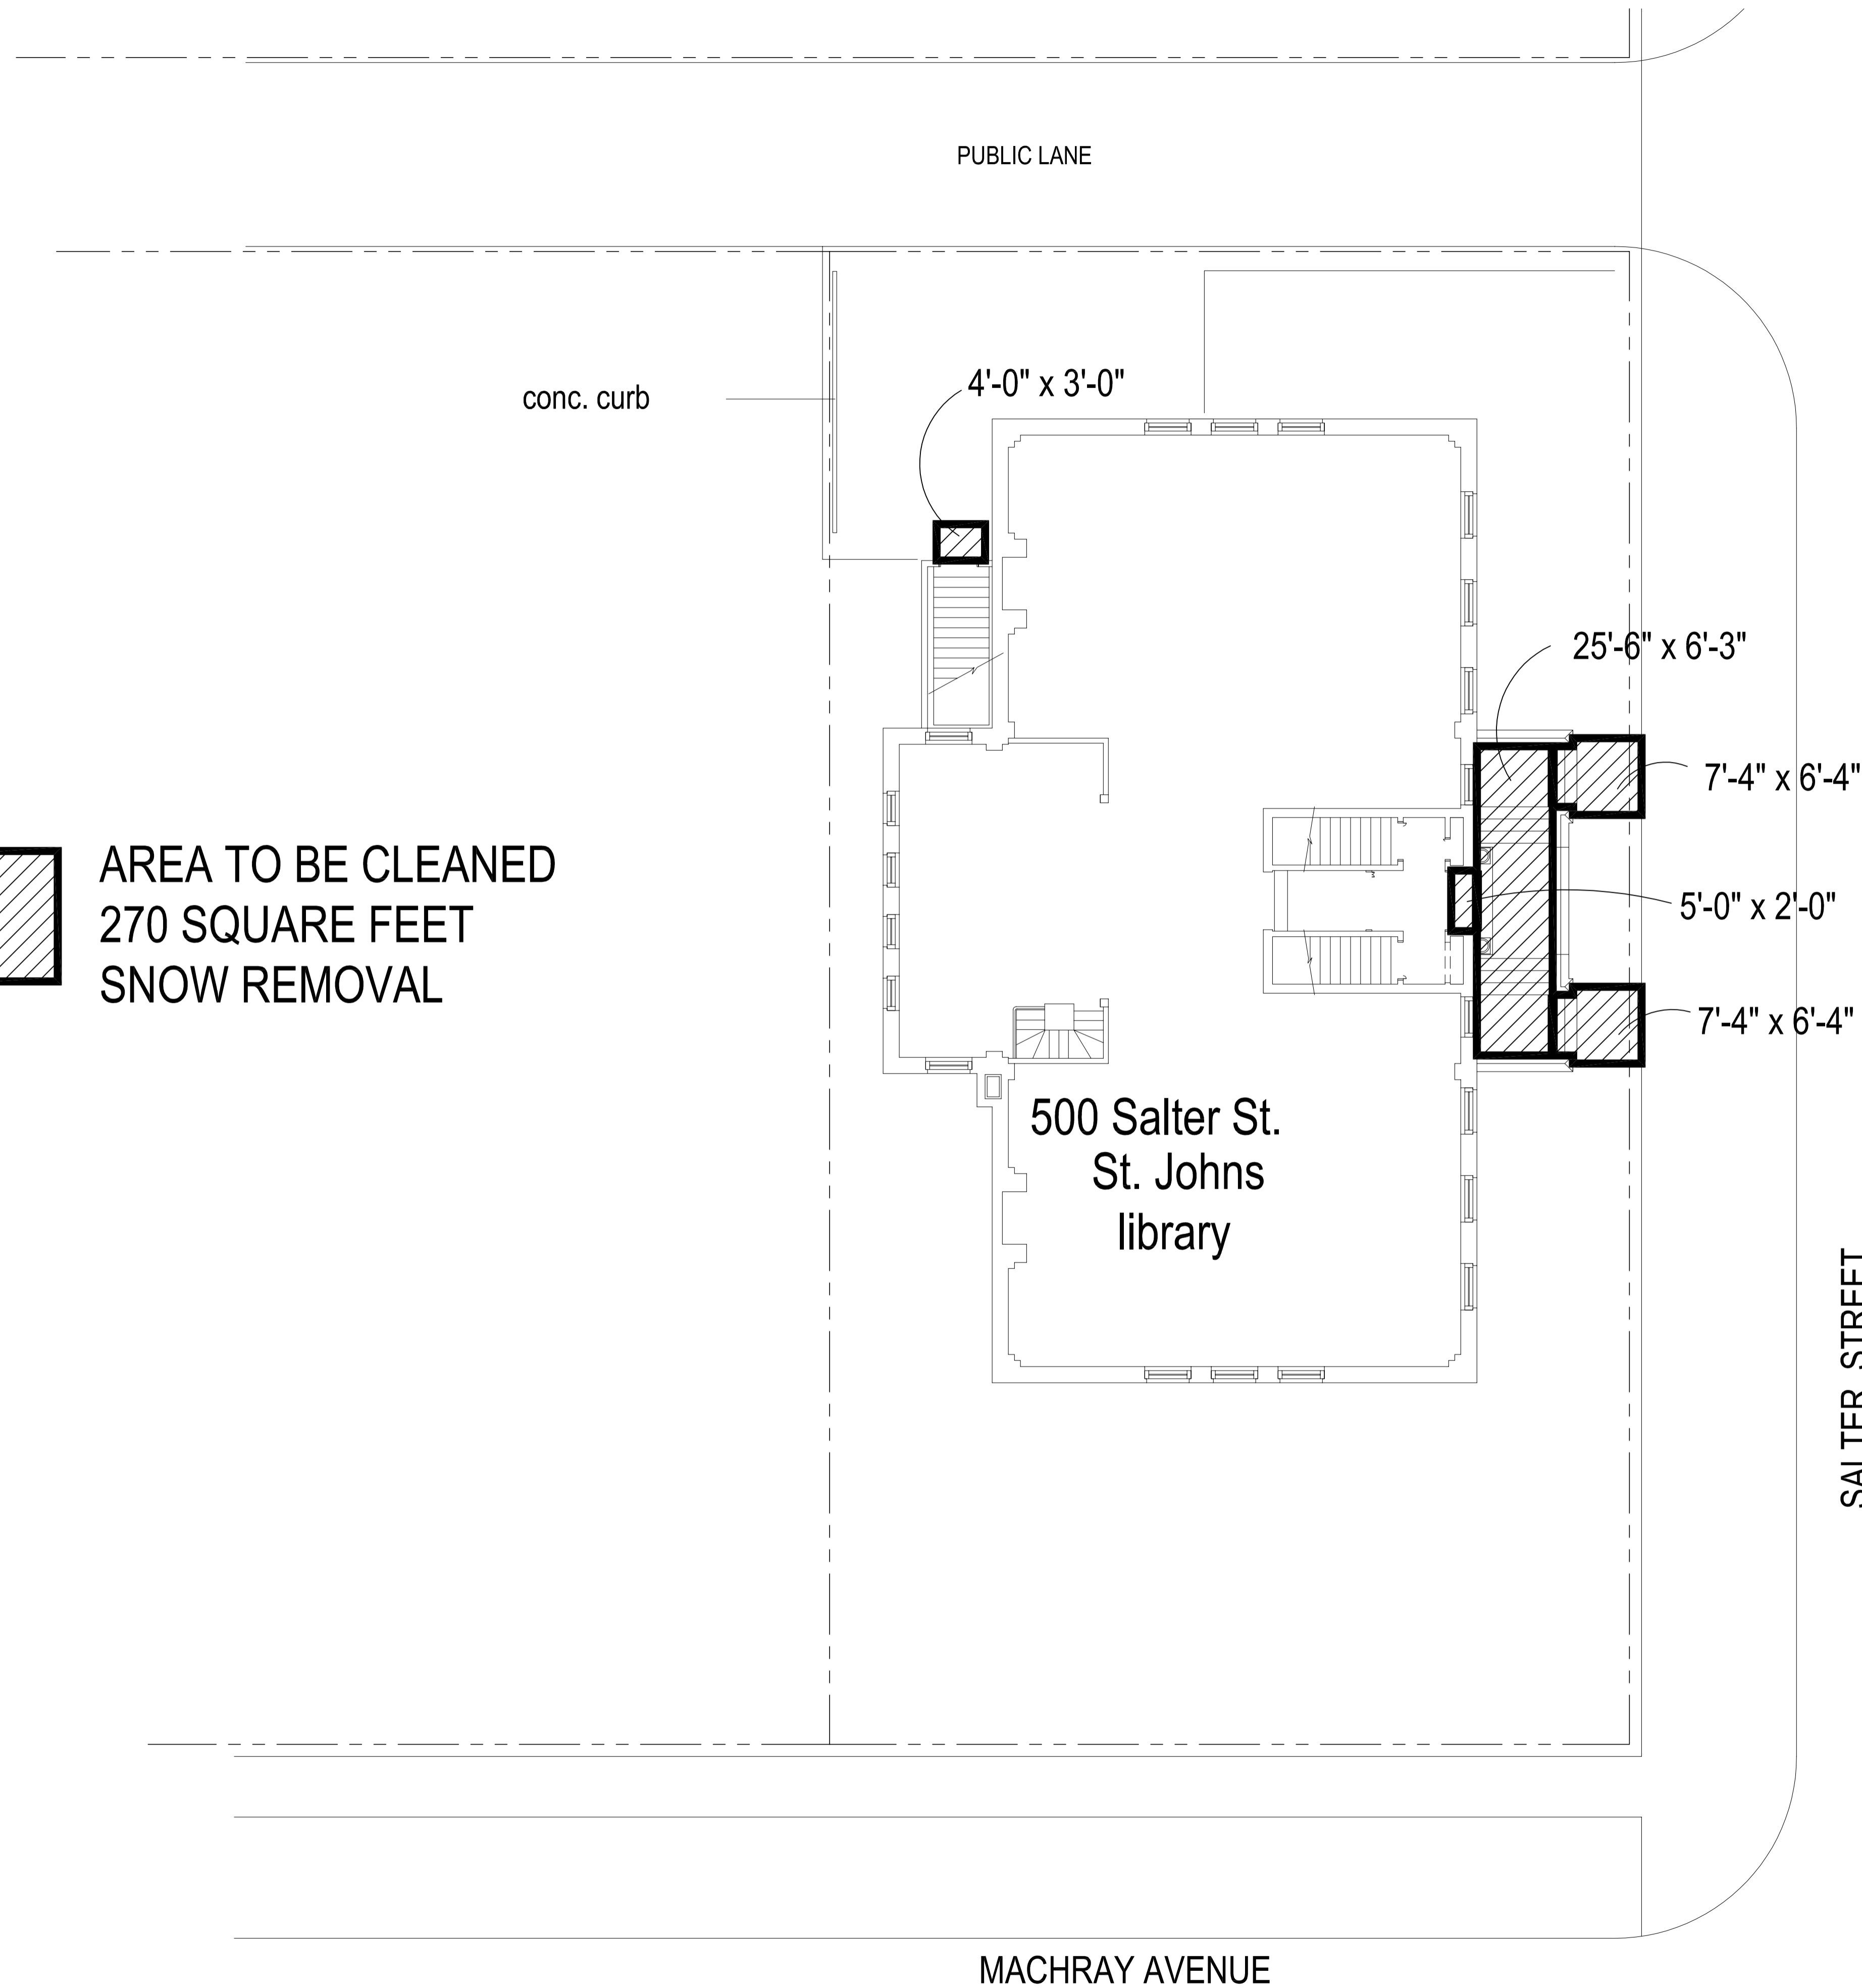

NO.	REVISION/DESCRIPTION	BY	DATE
SEALS			

DRAWN BY	TC	CHECKED BY	APPROVED
		USER APPROVAL	


CITY OF WINNIPEG
 PLANNING, PROPERTY &
 DEVELOPMENT DEPARTMENT
 CIVIC ACCOMMODATIONS DIVISION
 300 - 65 GARRY ST. R3C 4K4

PROJECT
ST. JOHNS LIBRARY

500 SALTER
 SHEET TITLE
 SITE PLAN
 SNOW REMOVAL

SCALE	PROJECT NO.	SHEET NO.
AS SHOWN	XXXX-XXX	A1