


FILE NAME: 0955CTSP.dwg
DATE: 2005.06.02
DESCRIPTION: SITE PLAN - SNOW REMOVAL
PROJECT No: XXX-XXX
ADDRESS: 955 COTTONWOOD

NOTES :

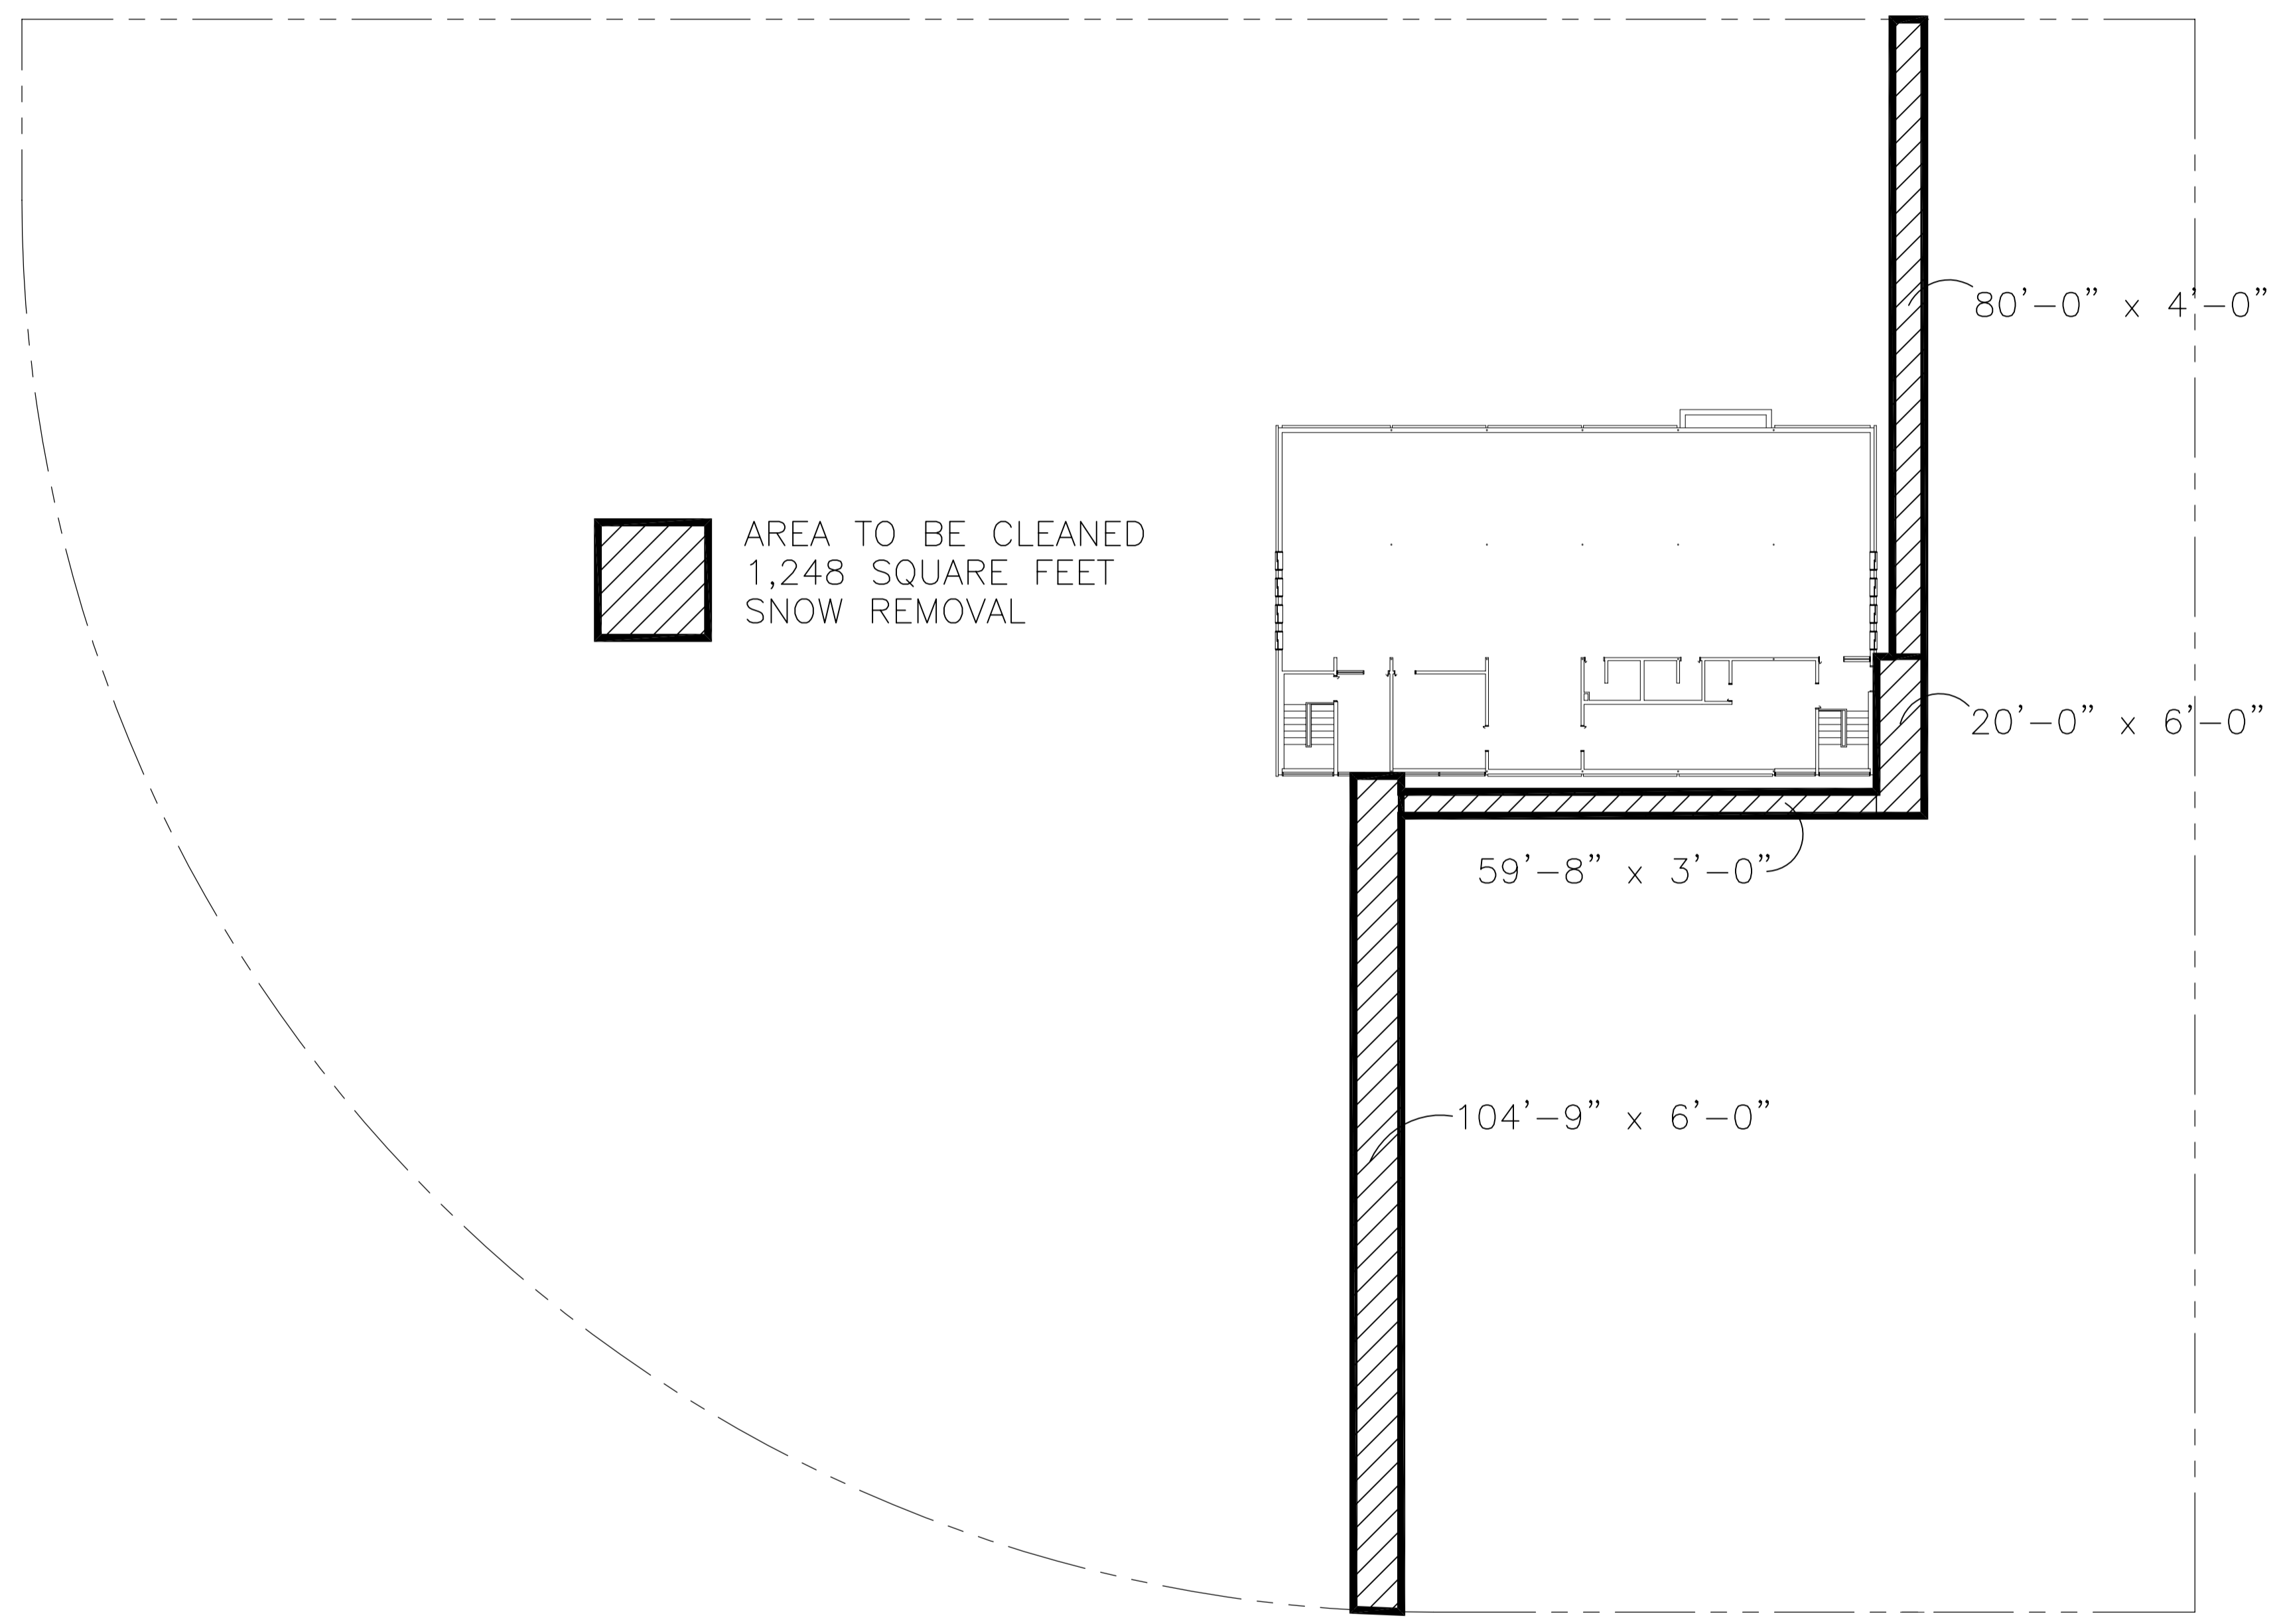


 AREA TO BE CLEANED
1,248 SQUARE FEET
SNOW REMOVAL

955 COTTONWOOD

SITE PLAN - SNOW REMOVAL
SCALE: 1/16"=1'-0"

NO.	REVISION/DESCRIPTION	BY	DATE
SEALS			

DRAWN BY	TC	CHECKED BY	APPROVED
DATE	2005.06.02	USER APPROVAL	

 CITY OF WINNIPEG
PLANNING, PROPERTY &
DEVELOPMENT DEPARTMENT
CIVIC ACCOMMODATIONS DIVISION
300 - 65 GARRY ST. R3C 4K4

PROJECT
WINSOR PARK LIBRARY

955 COTTONWOOD
SHEET TITLE
SITE PLAN
SNOW REMOVAL

0955CTSP

SCALE	PROJECT NO.	SHEET NO.
AS SHOWN	XXX-XXX	A1