
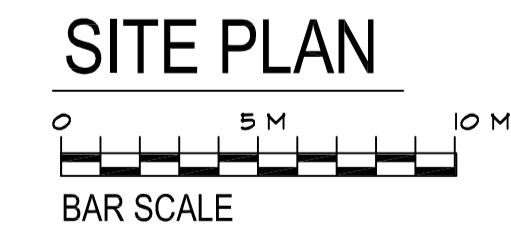


AREA TO BE CLEANED
1,410 SQUARE FEET
SNOW REMOVAL

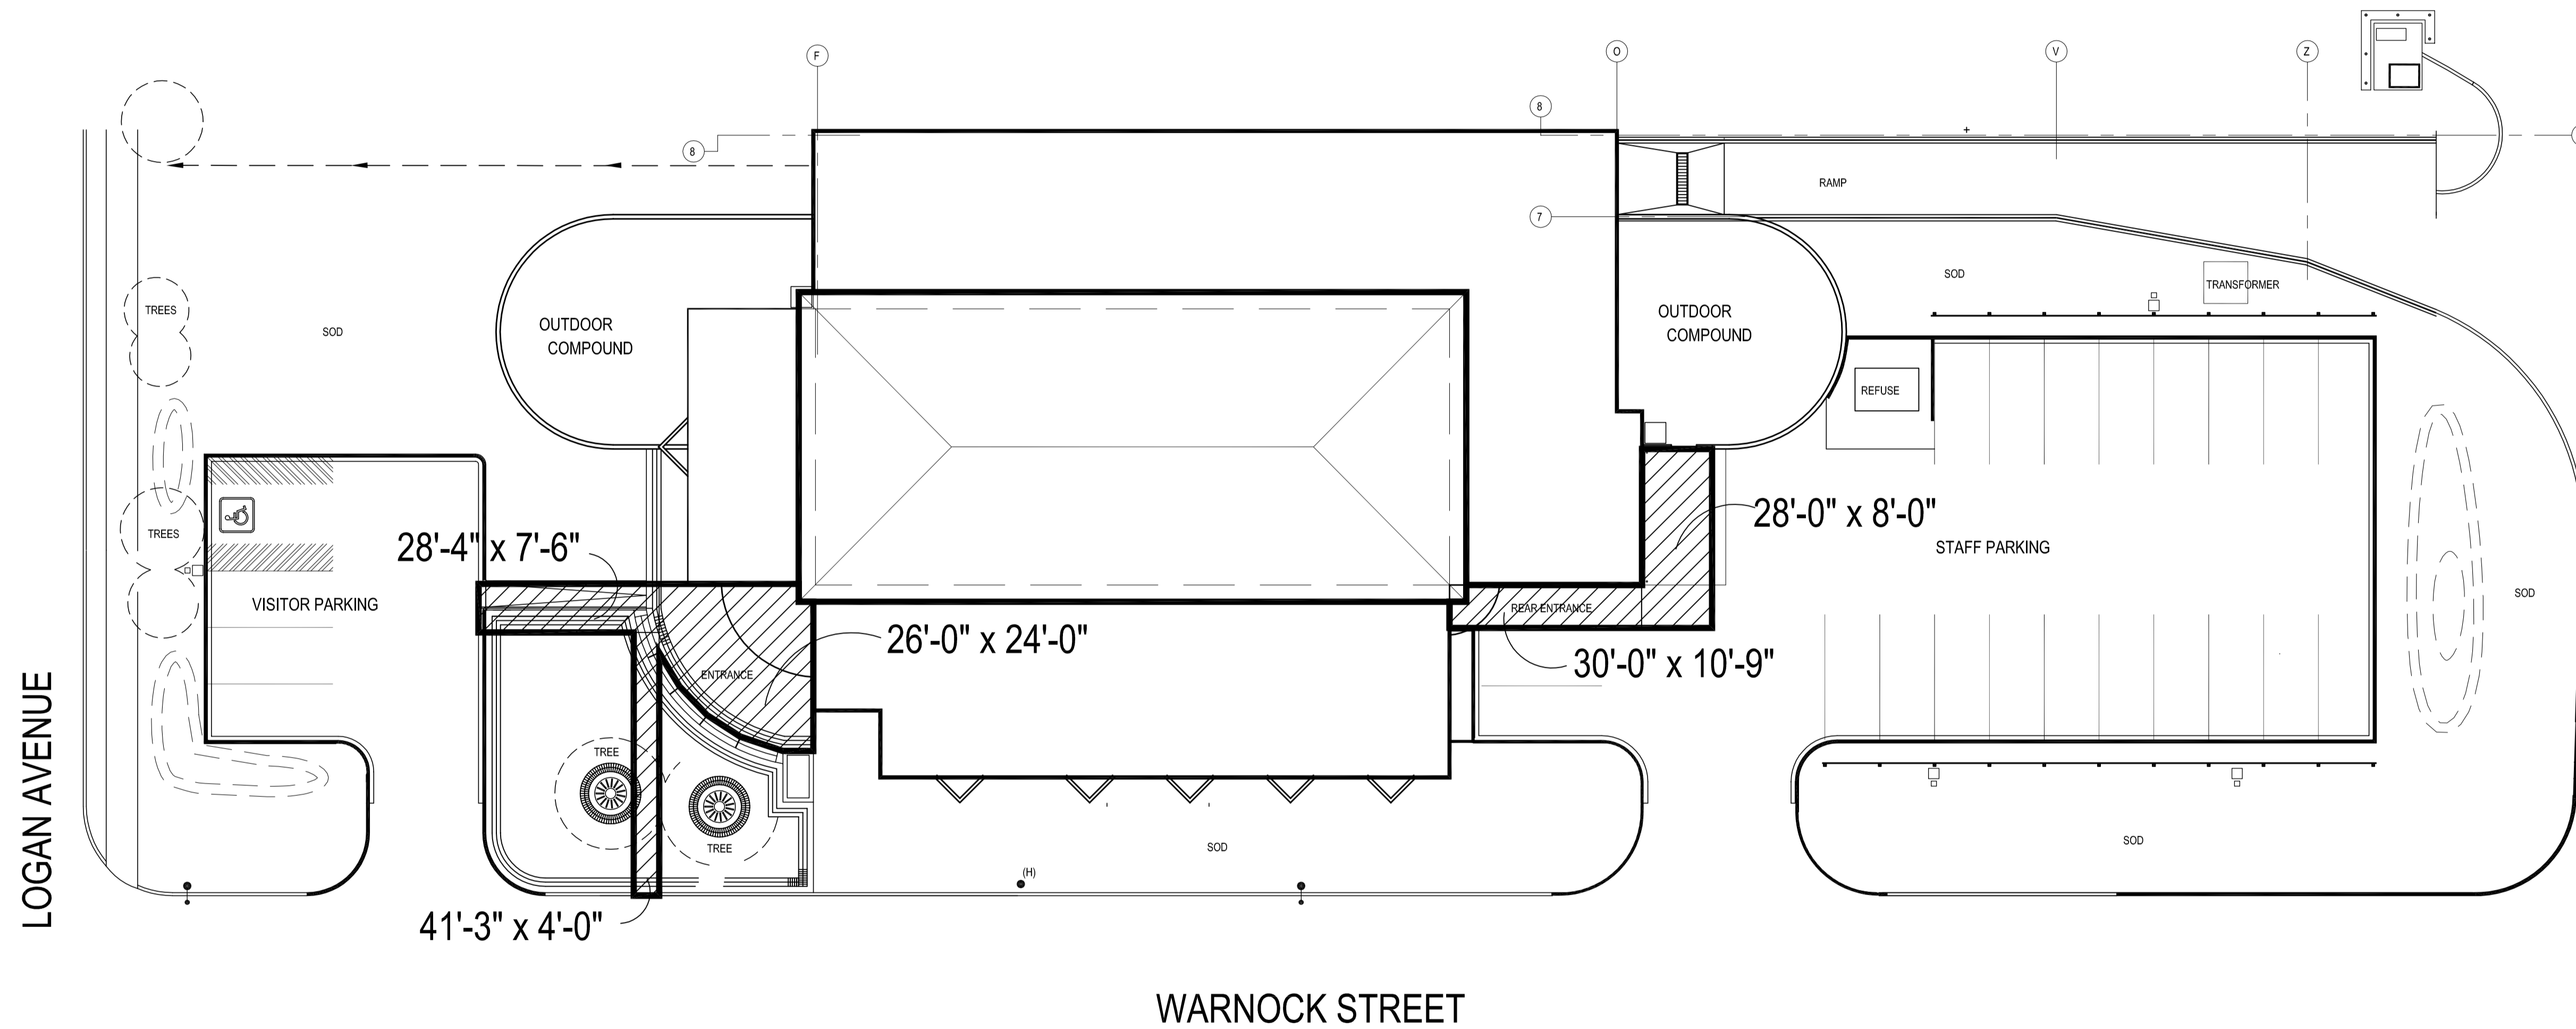

ANIMAL SERVICES BUILDING
1057 LOGAN AVENUE

SITE PLAN - SNOW REMOVAL
SCALE: 1/16"=1'-0"

NO.	REVISION/DESCRIPTION	BY	DATE
SEALS			

DRAWN BY	TC	CHECKED BY	APPROVED
DATE	2005.06.08	USER APPROVAL	

CITY OF WINNIPEG
 PLANNING, PROPERTY &
 DEVELOPMENT DEPARTMENT
 CIVIC ACCOMMODATIONS DIVISION
 300 - 65 GARRY ST. R3C 4K4

PROJECT
ANIMAL SERVICES BUILDING

1057 LOGAN
SHEET TITLE
SITE PLAN
SNOW REMOVAL

SCALE	PROJECT NO.	SHEET NO.
AS SHOWN	XXXX-XXX	A1