


AREA TO BE CLEANED
2,097 SQUARE FEET
SNOW REMOVAL

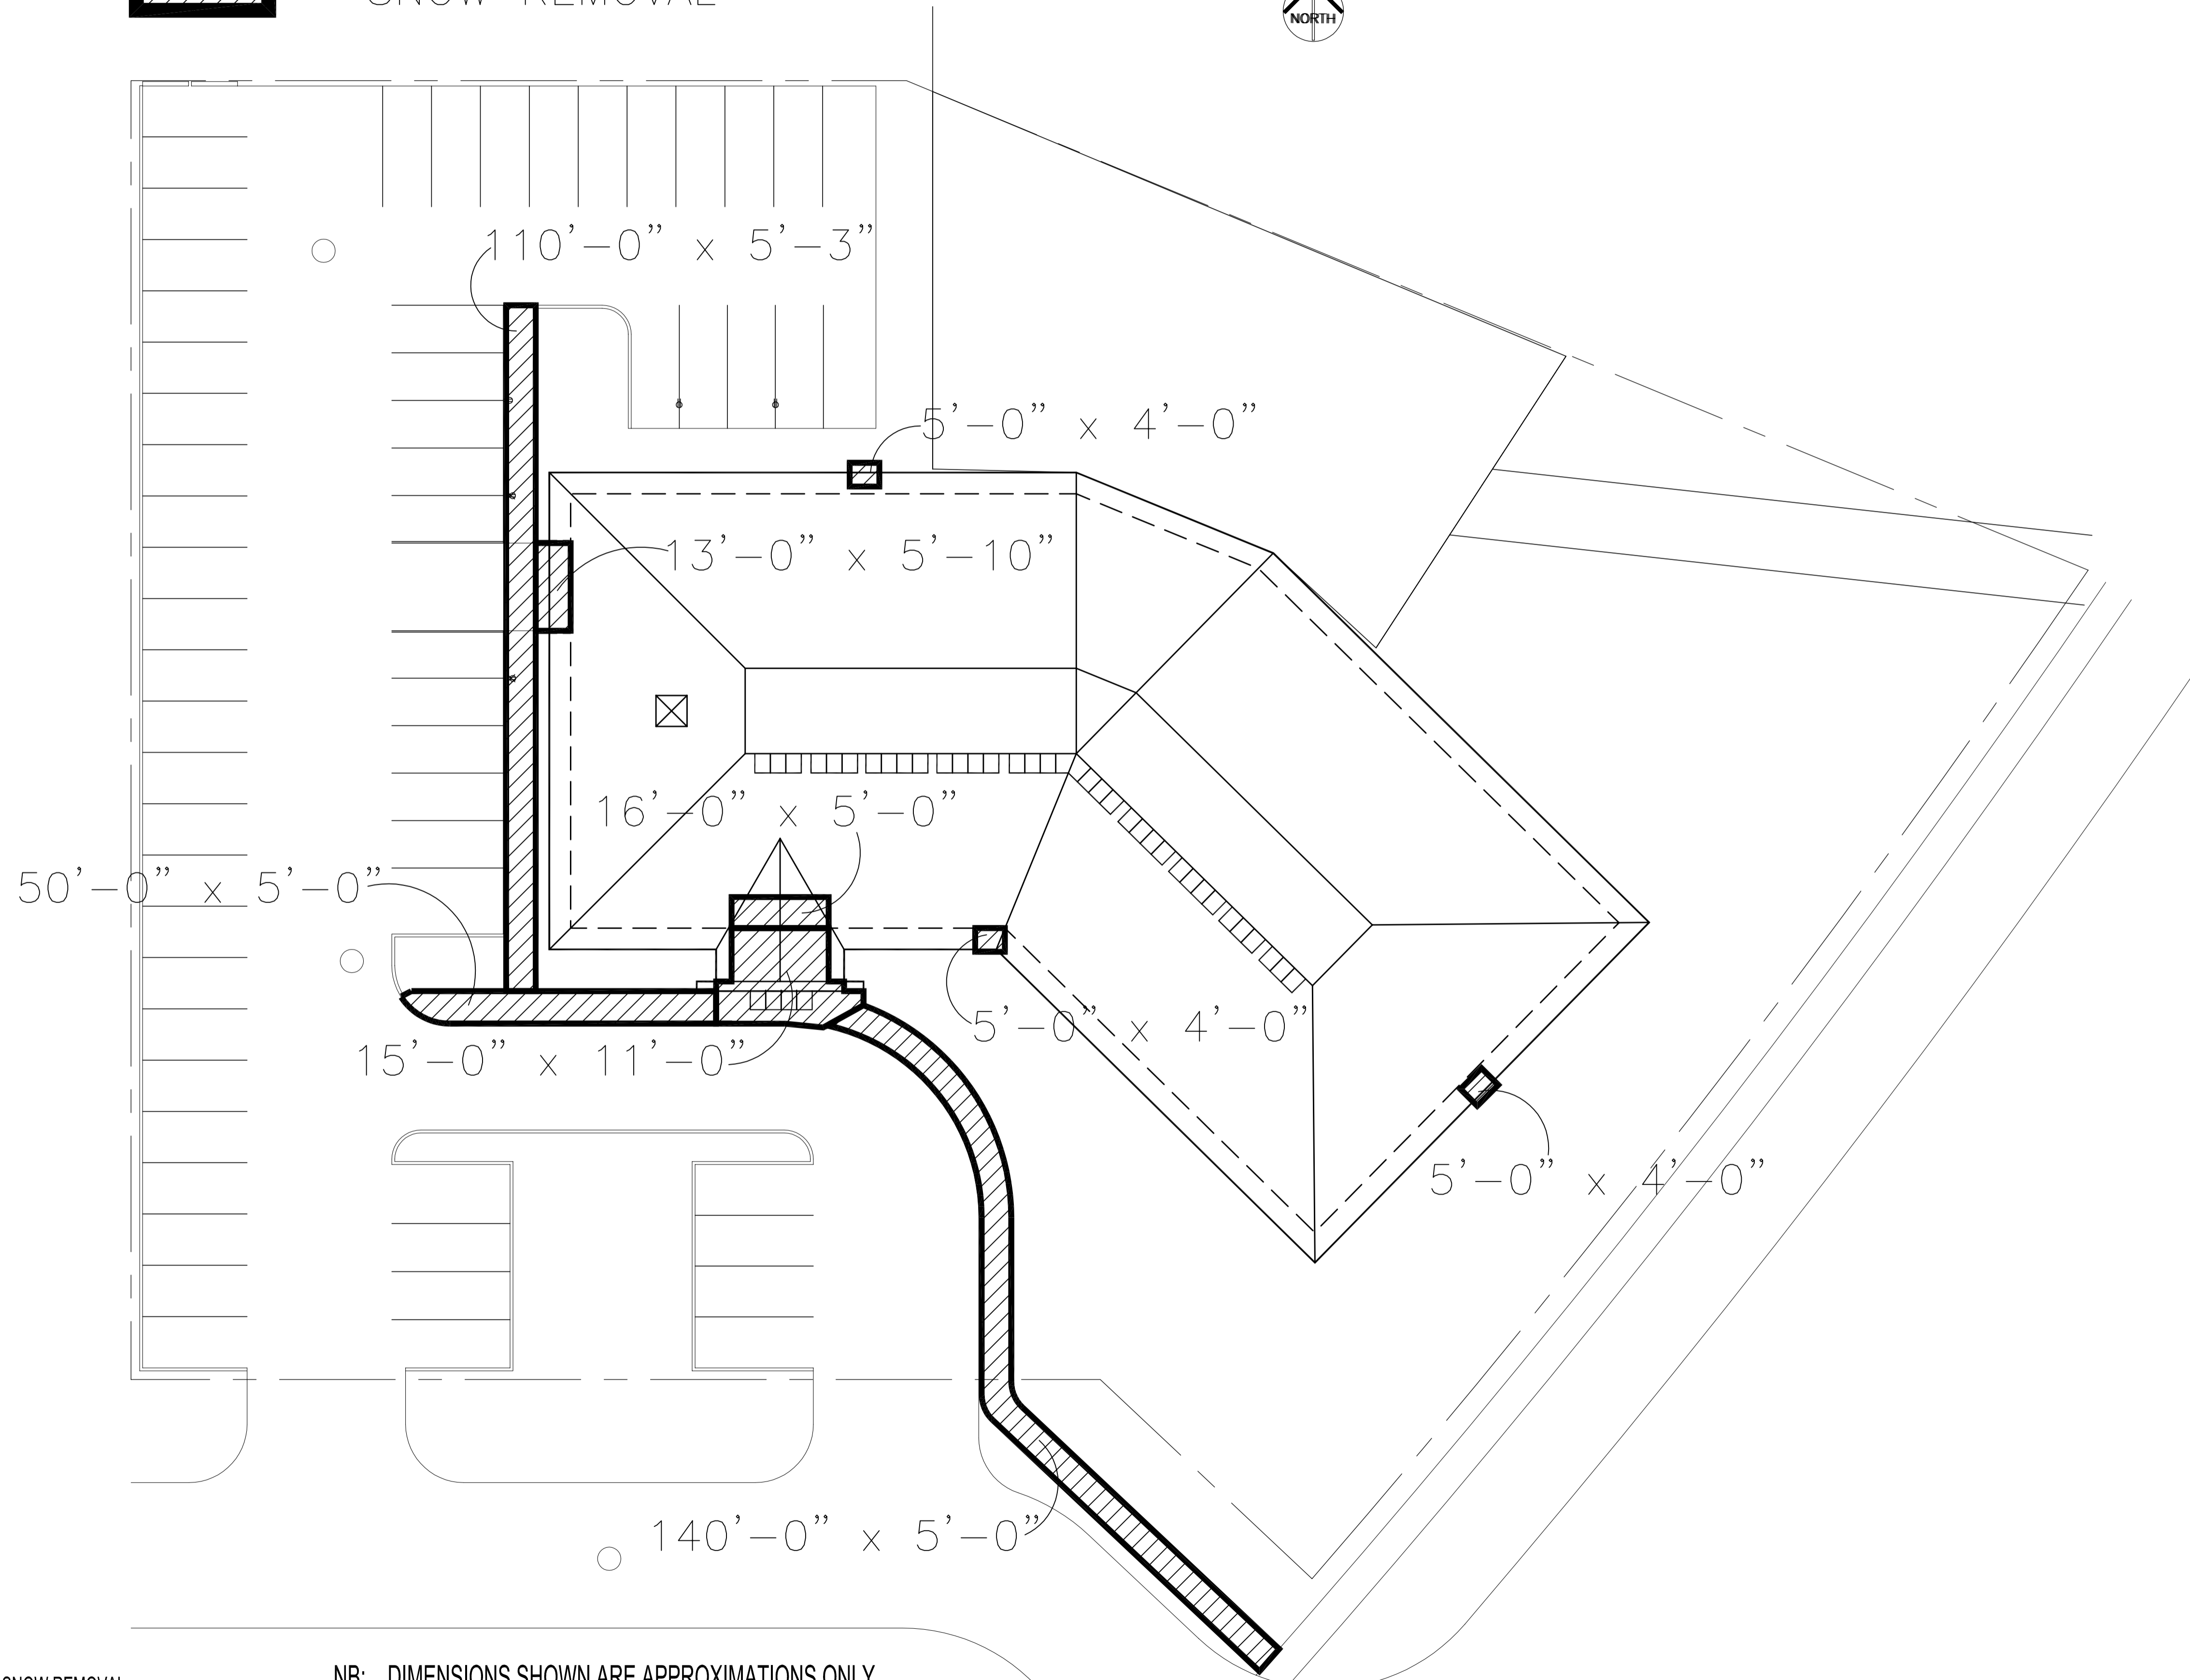


NB: DIMENSIONS SHOWN ARE APPROXIMATIONS ONLY.
TO BE VERIFIED ON SITE.

SITE PLAN - SNOW REMOVAL
SCALE: 1/16"=1'-0"

NO.	REVISION/DESCRIPTION	BY	DATE
SEALS			

DRAWN BY	CHECKED BY	APPROVED
TC	USER	APPROVAL
DATE	2005.06.01	


CITY OF WINNIPEG
 PLANNING, PROPERTY &
 DEVELOPMENT DEPARTMENT
 CIVIC ACCOMMODATIONS DIVISION
 300 - 65 GARRY ST. R3C 4K4

PROJECT
LOUIS RIEL LIBRARY

1168 DAKOTA STREET

SHEET TITLE
SITE PLAN
SNOW REMOVAL

1168DKSP

SCALE	PROJECT NO.	SHEET NO.
AS SHOWN	XXXX-XXX	A1