

FILE NAME: 1500PLSP.dwg
DATE: 2005.05.30
DESCRIPTION: SITE PLAN
PROJECT No: XXX-XXX
ADDRESS: 1500 PLESSIS RD.



12'-0" x 4'-0"

AREA TO BE CLEANED
533 SQUARE FEET
SNOW REMOVAL

20'-0" x 4'-0"


26'-7" x 4'-0"

11'-0" x 7'-0"

5'-0" x 4'-0"

15'-0" x 11'-0"

6'-0" x 6'-0"

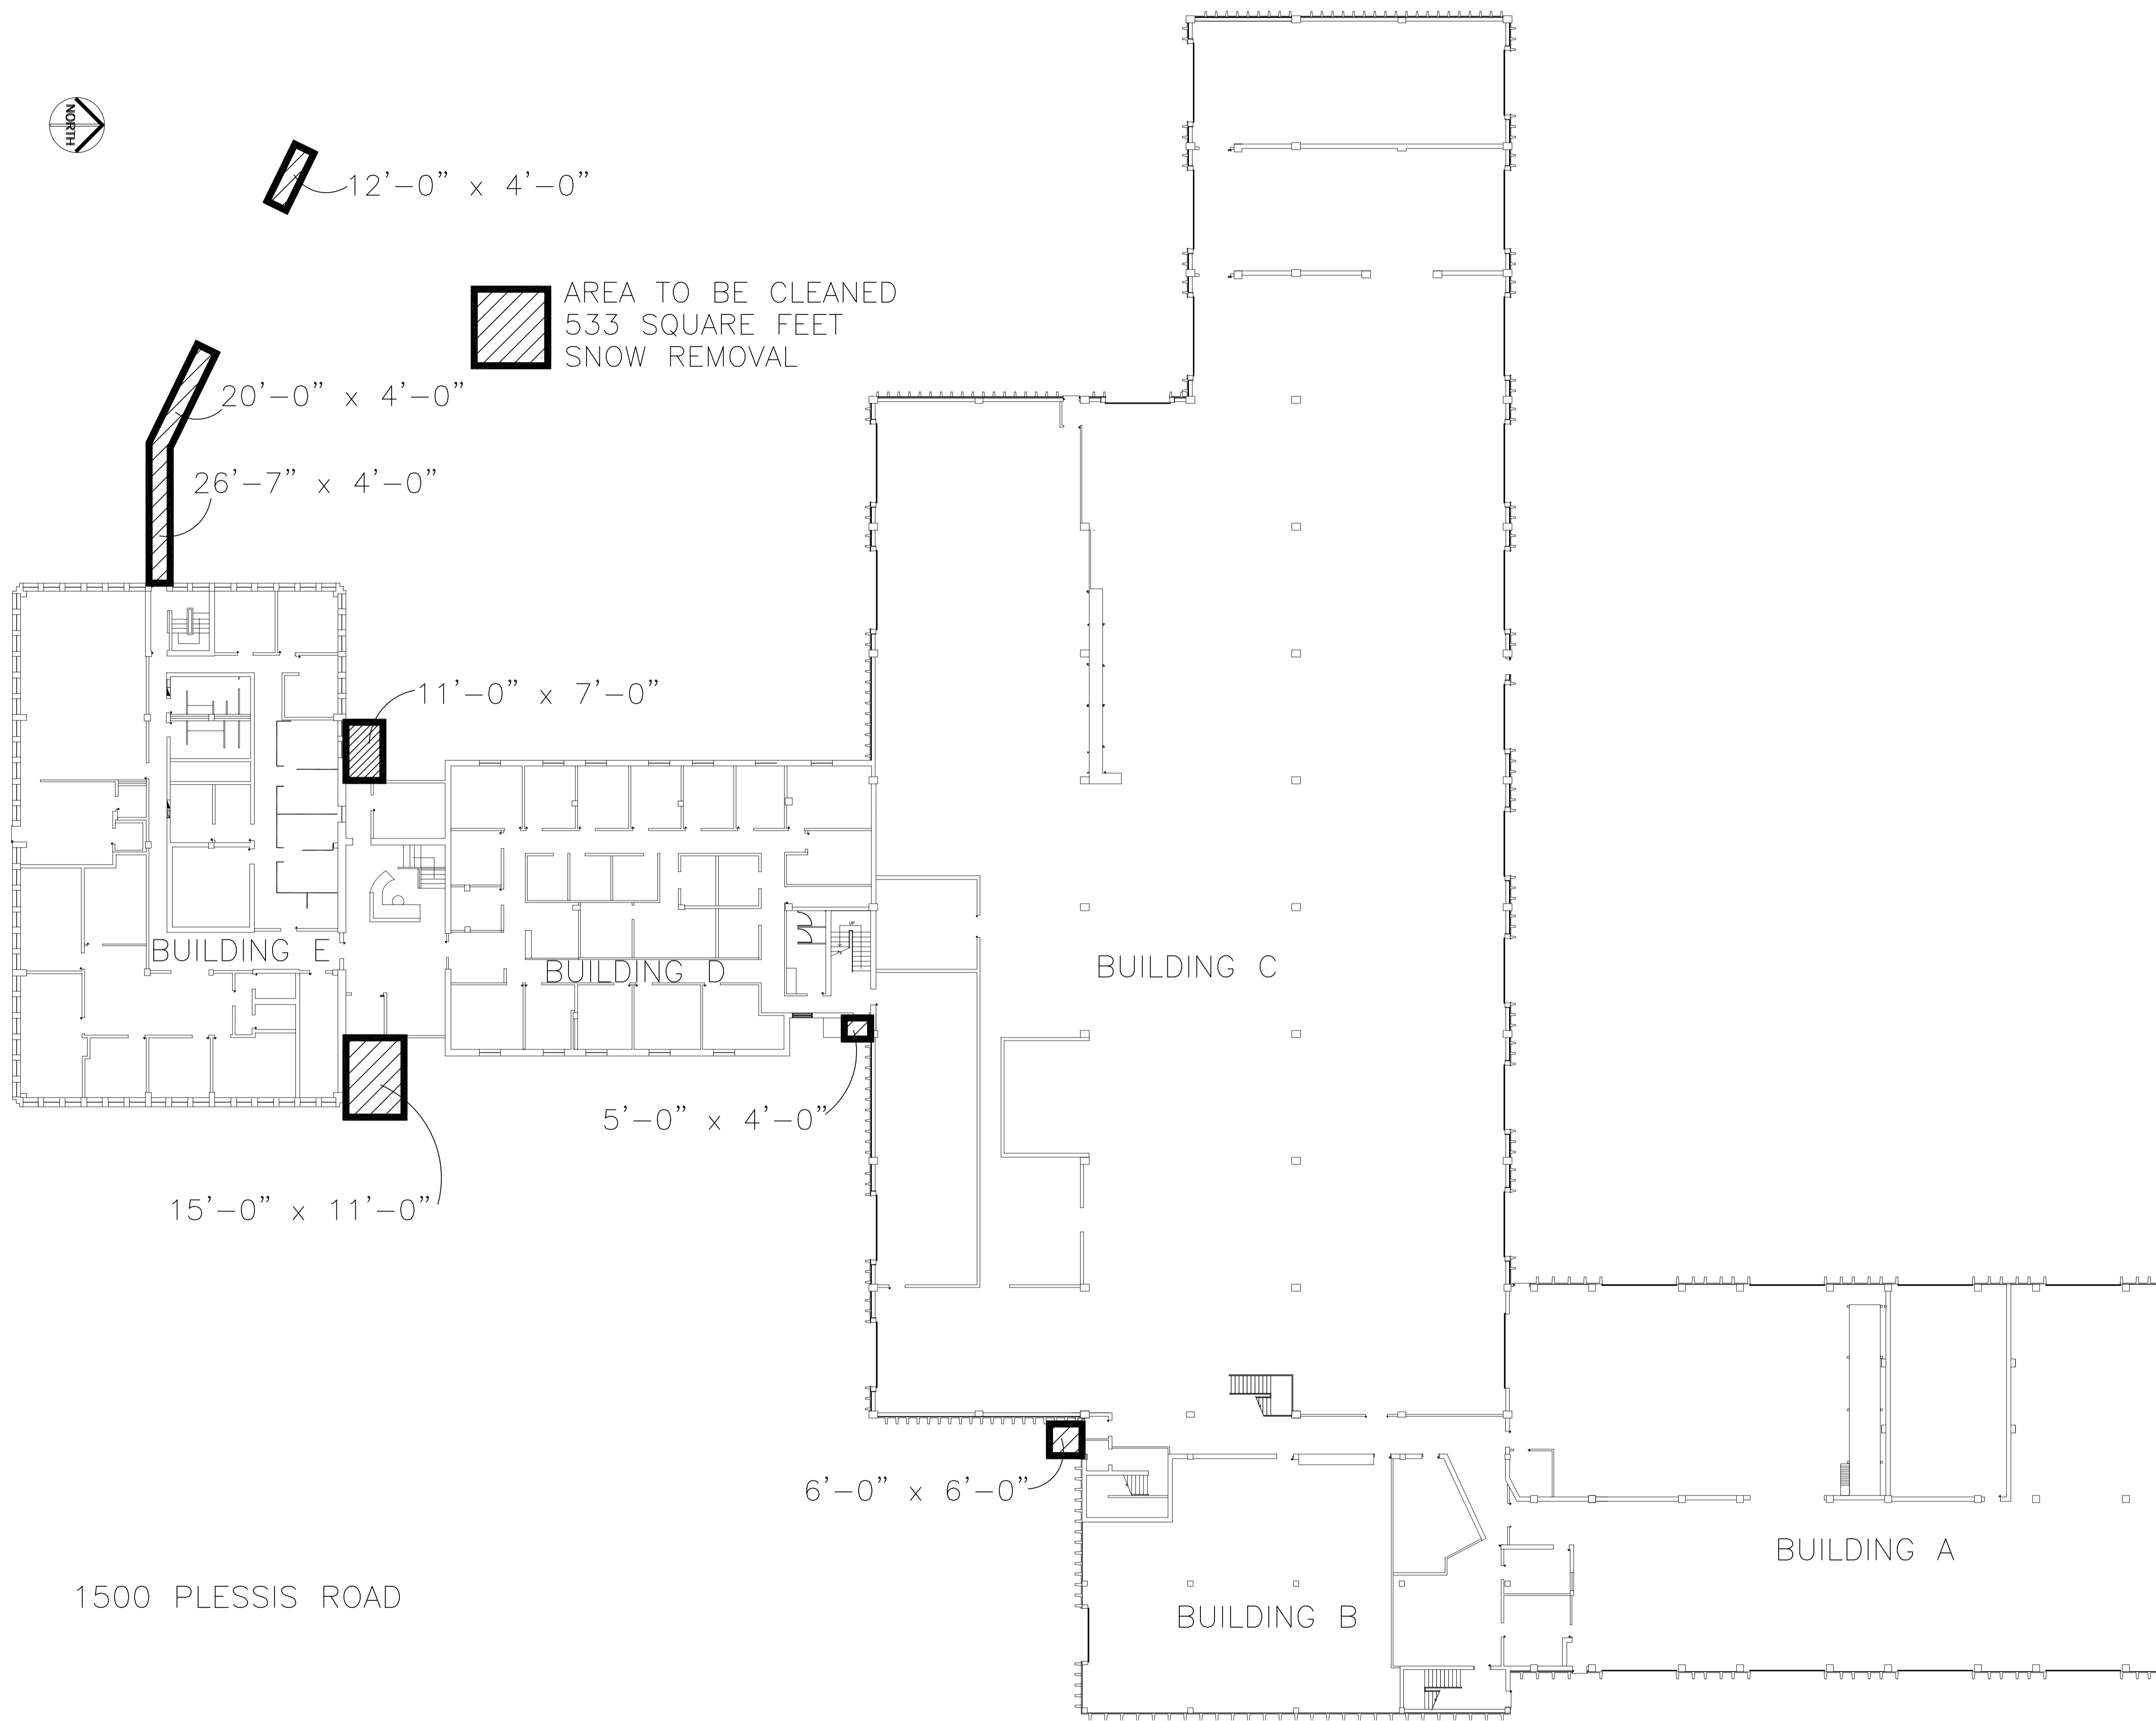


1500 PLESSIS ROAD

SITE PLAN - SNOW REMOVAL
SCALE: 1/16"=1'-0"

NO.	REVISION/DESCRIPTION	BY	DATE
SEALS			

DRAWN BY	CHECKED BY	APPROVED
TC	USER	APPROVAL

DATE: 2005.05.30

 CITY OF WINNIPEG
PLANNING, PROPERTY &
DEVELOPMENT DEPARTMENT
CIVIC ACCOMMODATIONS DIVISION
300 - 65 GARRY ST. R3C 4K4

PROJECT
BUILDINGS B,D,E

1500 PLESSIS RD.

SHEET TITLE
SITE PLAN
SNOW REMOVAL

SCALE	PROJECT NO.	SHEET NO.
AS SHOWN	XXXX-XXX	A1

1500PLSP