
 AREA TO BE CLEANED
2,319 SQUARE FEET
SNOW REMOVAL

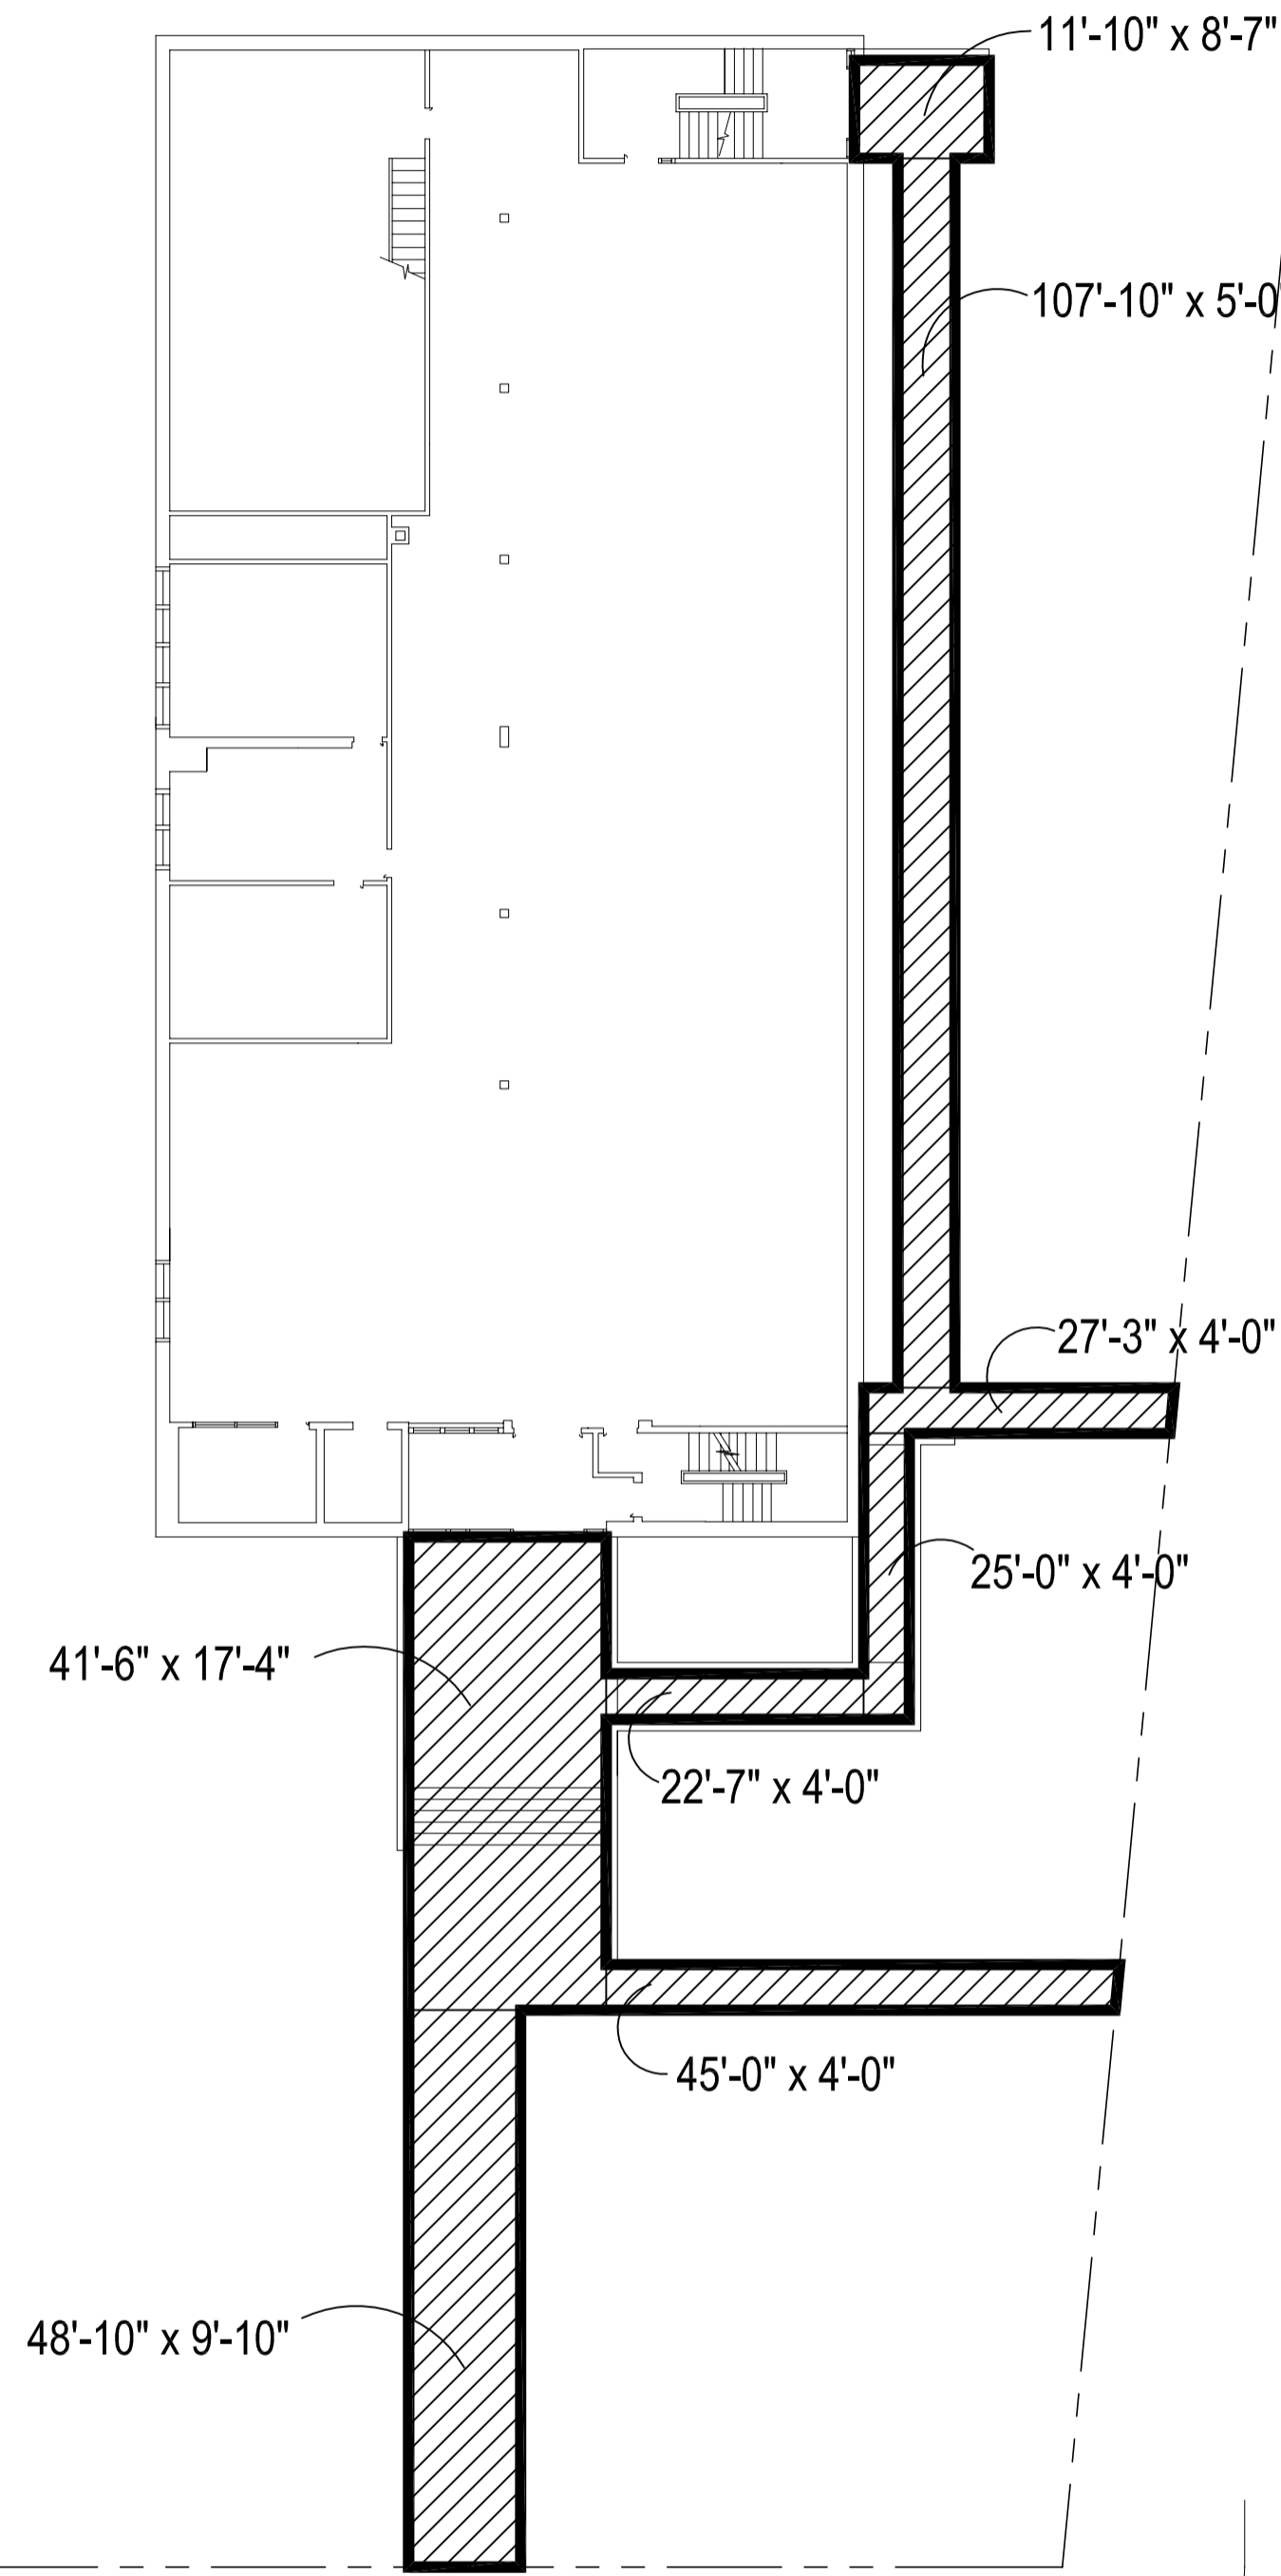


PORTAGE AVENUE
ST. JAMES LIBRARY

SITE PLAN - SNOW REMOVAL
SCALE: 1/16"=1'-0"

NO.	REVISION/DESCRIPTION	BY	DATE
SEALS			

DRAWN BY	TC	CHECKED BY	APPROVED
DATE	2005.06.07	USER APPROVAL	

 CITY OF WINNIPEG
PLANNING, PROPERTY &
DEVELOPMENT DEPARTMENT
CIVIC ACCOMMODATIONS DIVISION
300 - 65 GARRY ST. R3C 4K4

PROJECT
ST. JAMES LIBRARY

1910 PORTGAE AVE.

SHEET TITLE
SITE PLAN
SNOW REMOVAL

1910PGSP

SCALE	PROJECT NO.	SHEET NO.
AS SHOWN	XXXX-XXX	A1