




AREA TO BE CLEARED FOR
 (SNOW REMOVAL) = 452 SQ. FT.

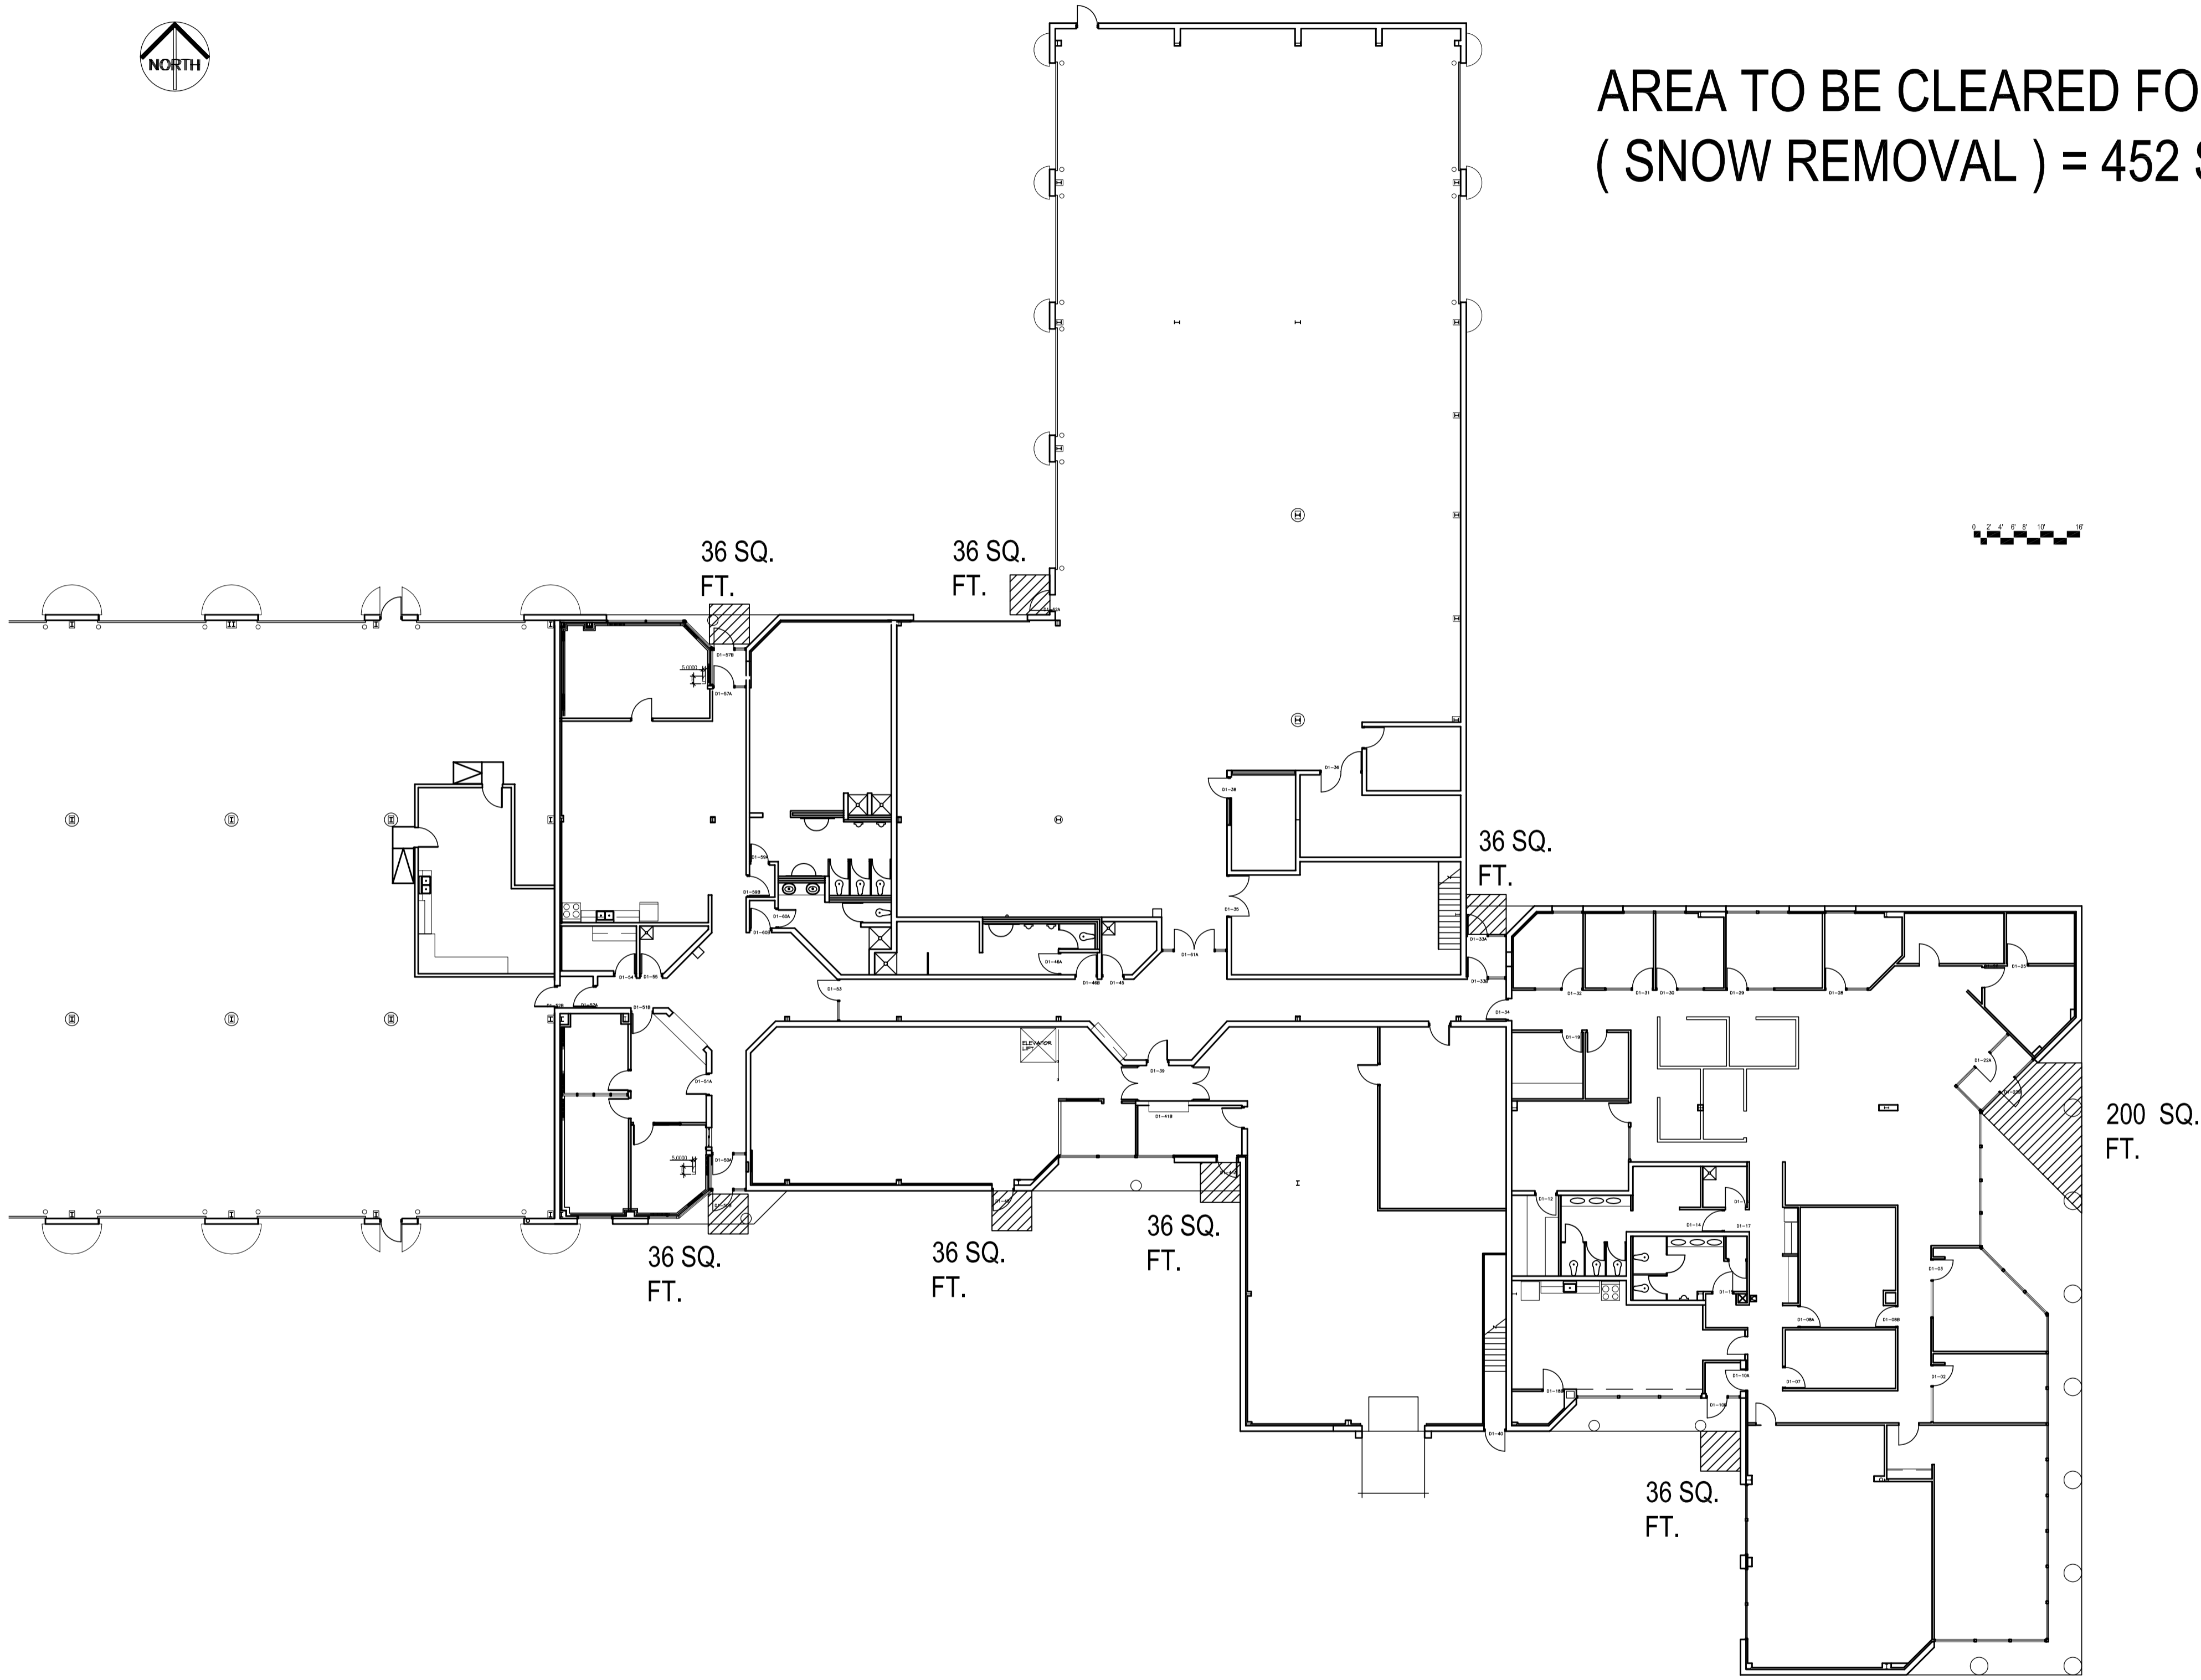

SITE PLAN - SNOW REMOVAL
 SCALE: 1/16"=1'-0"

NO.	REVISION/DESCRIPTION	BY	DATE
SEALS			

DRAWN BY	CAD	CHECKED BY	APPROVED
DATE	YEAR.MM.DD	USER APPROVAL	

CITY OF WINNIPEG
 PLANNING, PROPERTY &
 DEVELOPMENT DEPARTMENT
 CIVIC ACCOMMODATIONS DIVISION
 300 - 65 GARRY ST. R3C 4K4

PROJECT
 FACILITY
 PROJECT
 PROJECT PHASE
 PROJECT ADDRESS

SHEET TITLE
 MAIN FLOOR PLAN
 ARCHITECTURAL
 DEMOLITION 2546MPSP

SCALE	PROJECT NO.	SHEET NO.
AS SHOWN	XXXX-XXXX	A1