

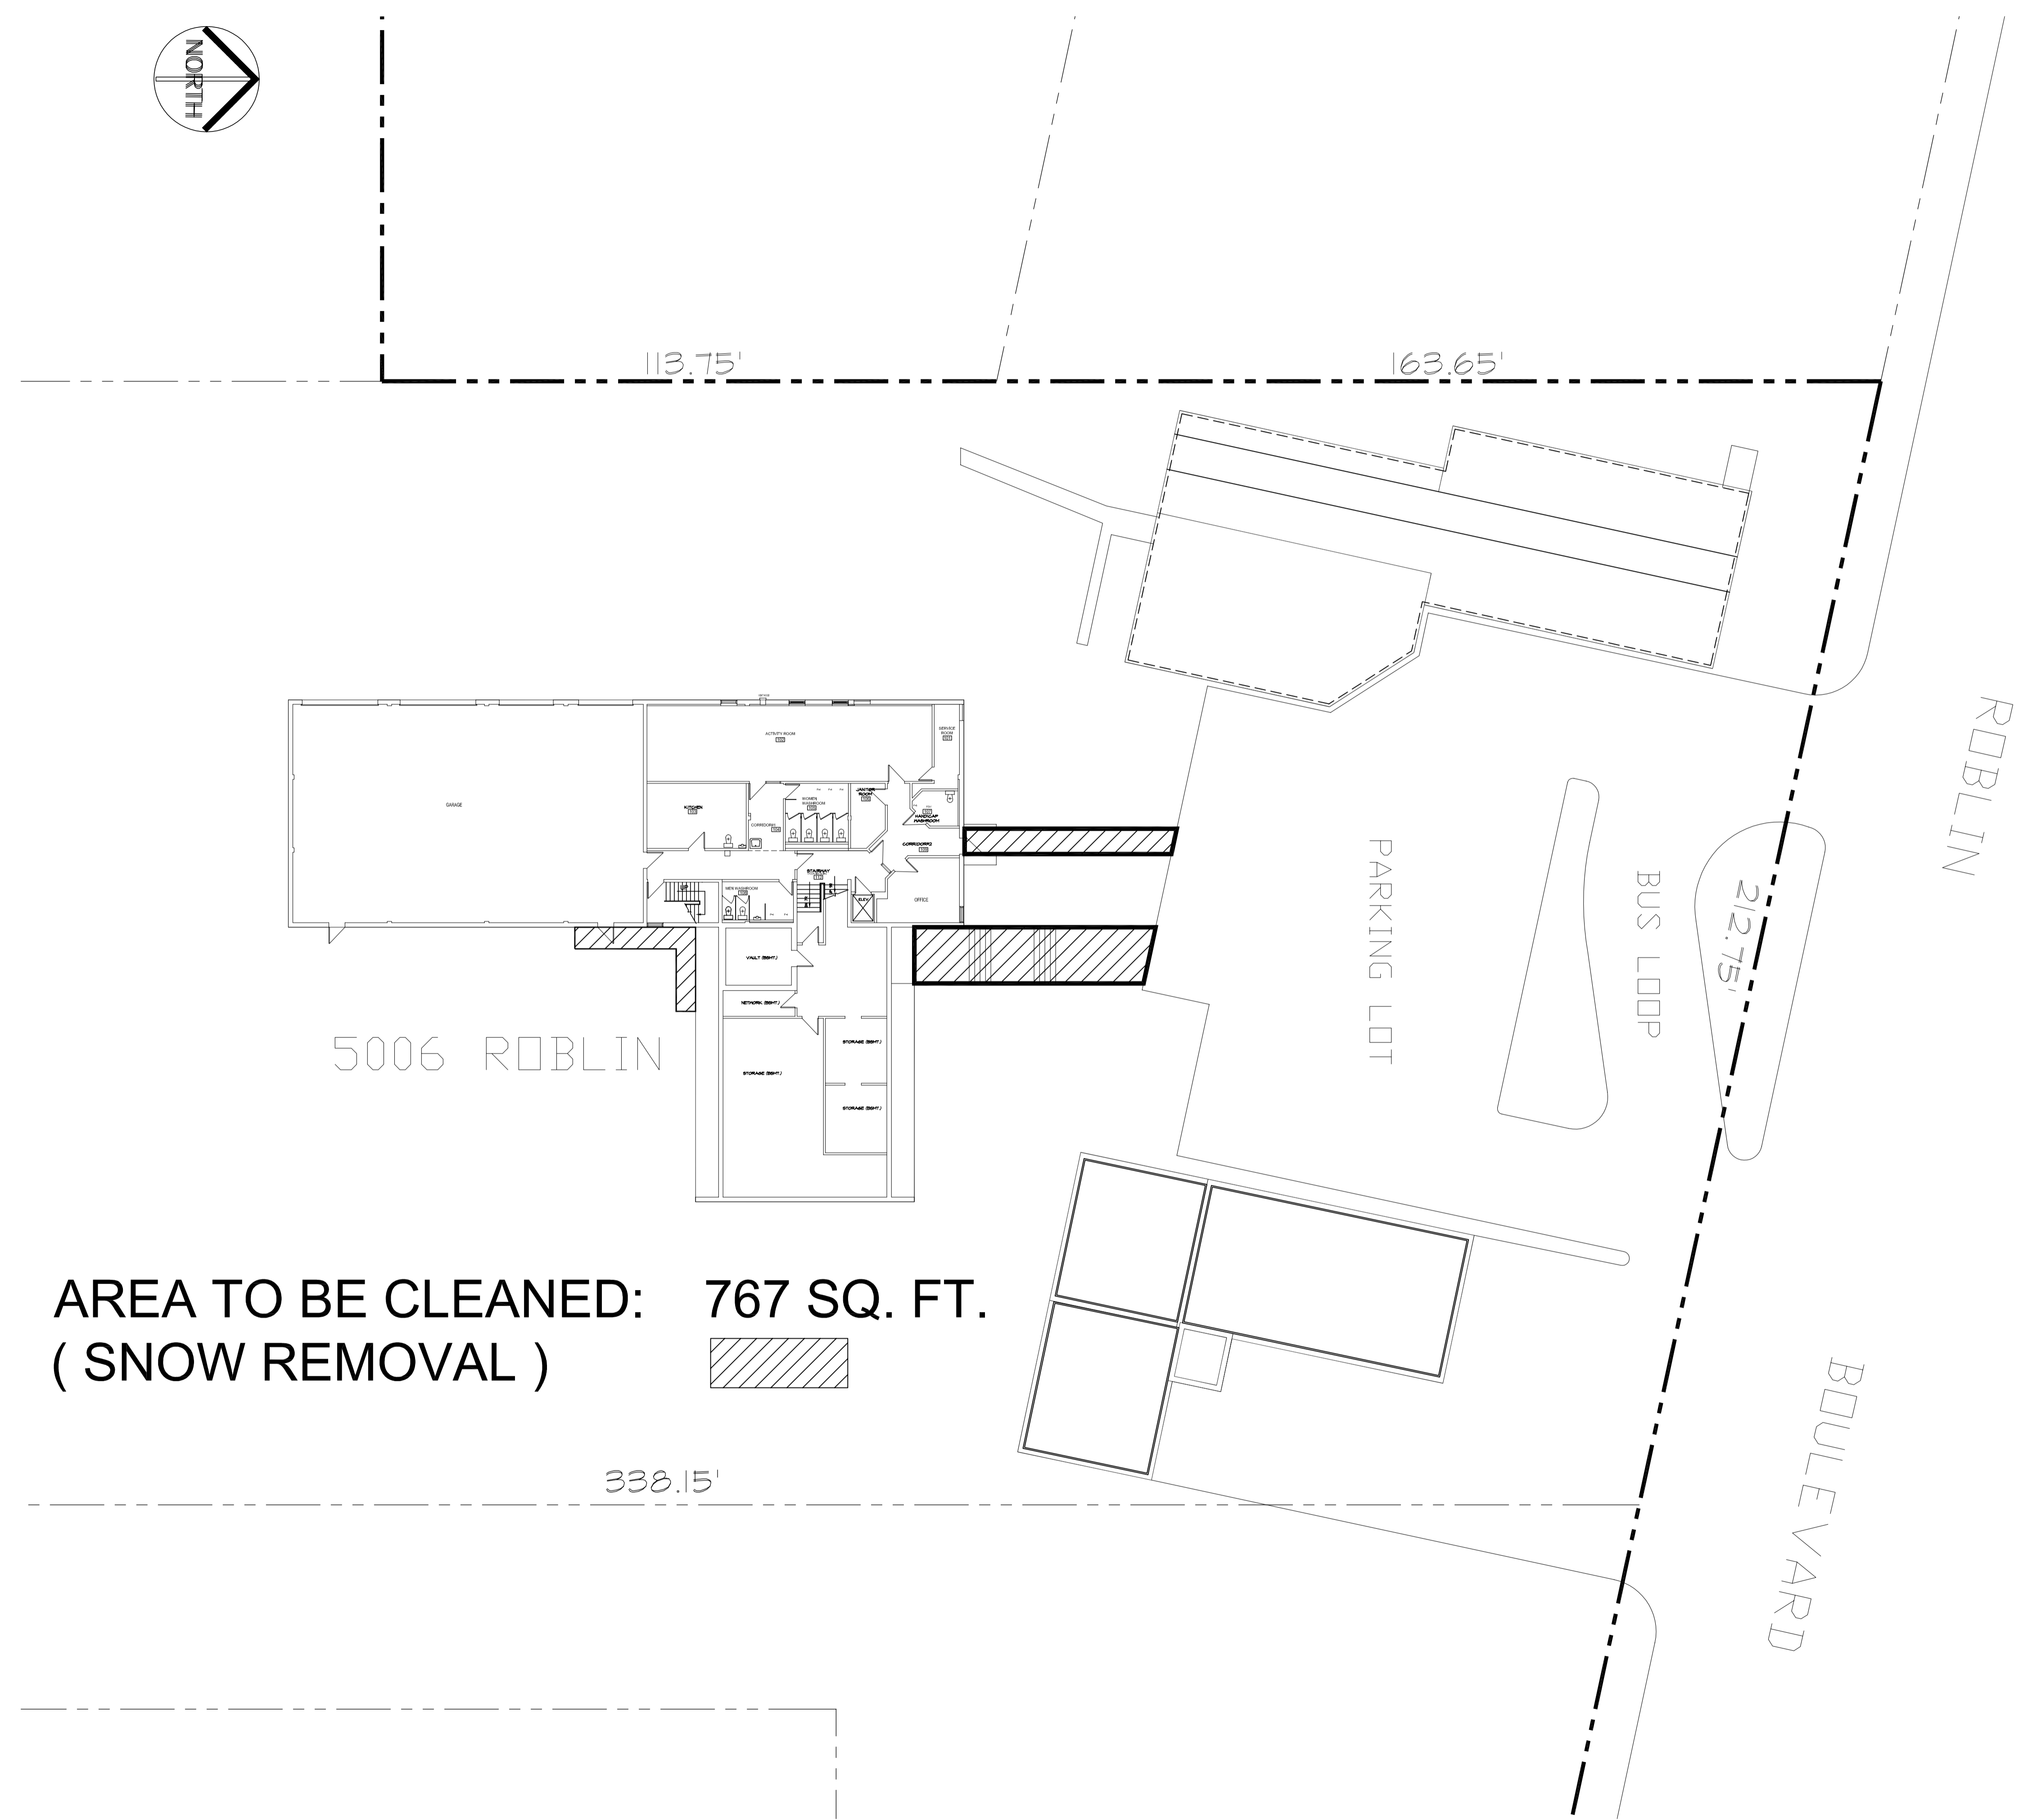


Address 5006 ROBLIN BLVD. Project No. Description SITE PLAN Date 2005.06.22 File Name 5006bsp.dwg

NOTES :

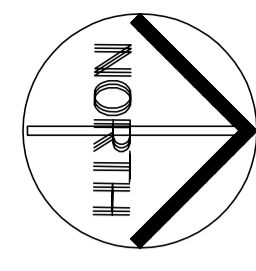

**AREA TO BE CLEANED: 767 SQ. FT.
(SNOW REMOVAL)**

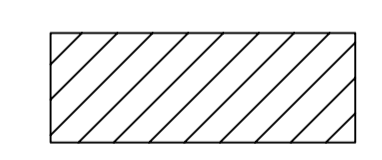

SITE PLAN
SCALE: 1/16" = 1'-0"

NO.	REVISION/DESCRIPTION	BY	DATE
SEALS			

DRAWN BY	TC	CHECKED BY	APPROVED
DATE	2005.06.02	USER	APPROVAL

CITY OF WINNIPEG
 PLANNING, PROPERTY &
 DEVELOPMENT DEPARTMENT
 CIVIC ACCOMMODATIONS DIVISION
 300 - 65 GARRY ST. R3C 4K4
 PROJECT

5006 ROBLIN BOULEVARD
 SHEET TITLE

SITE PLAN SNOW REMOVAL
5006RBSP

SCALE	PROJECT NO.	SHEET NO.
AS SHOWN		C-3