
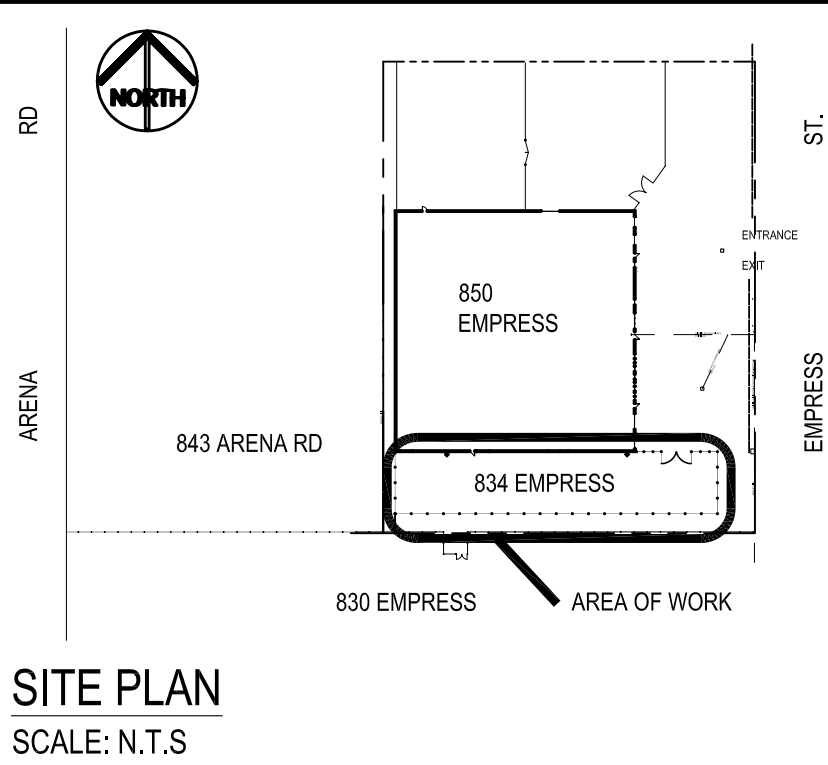


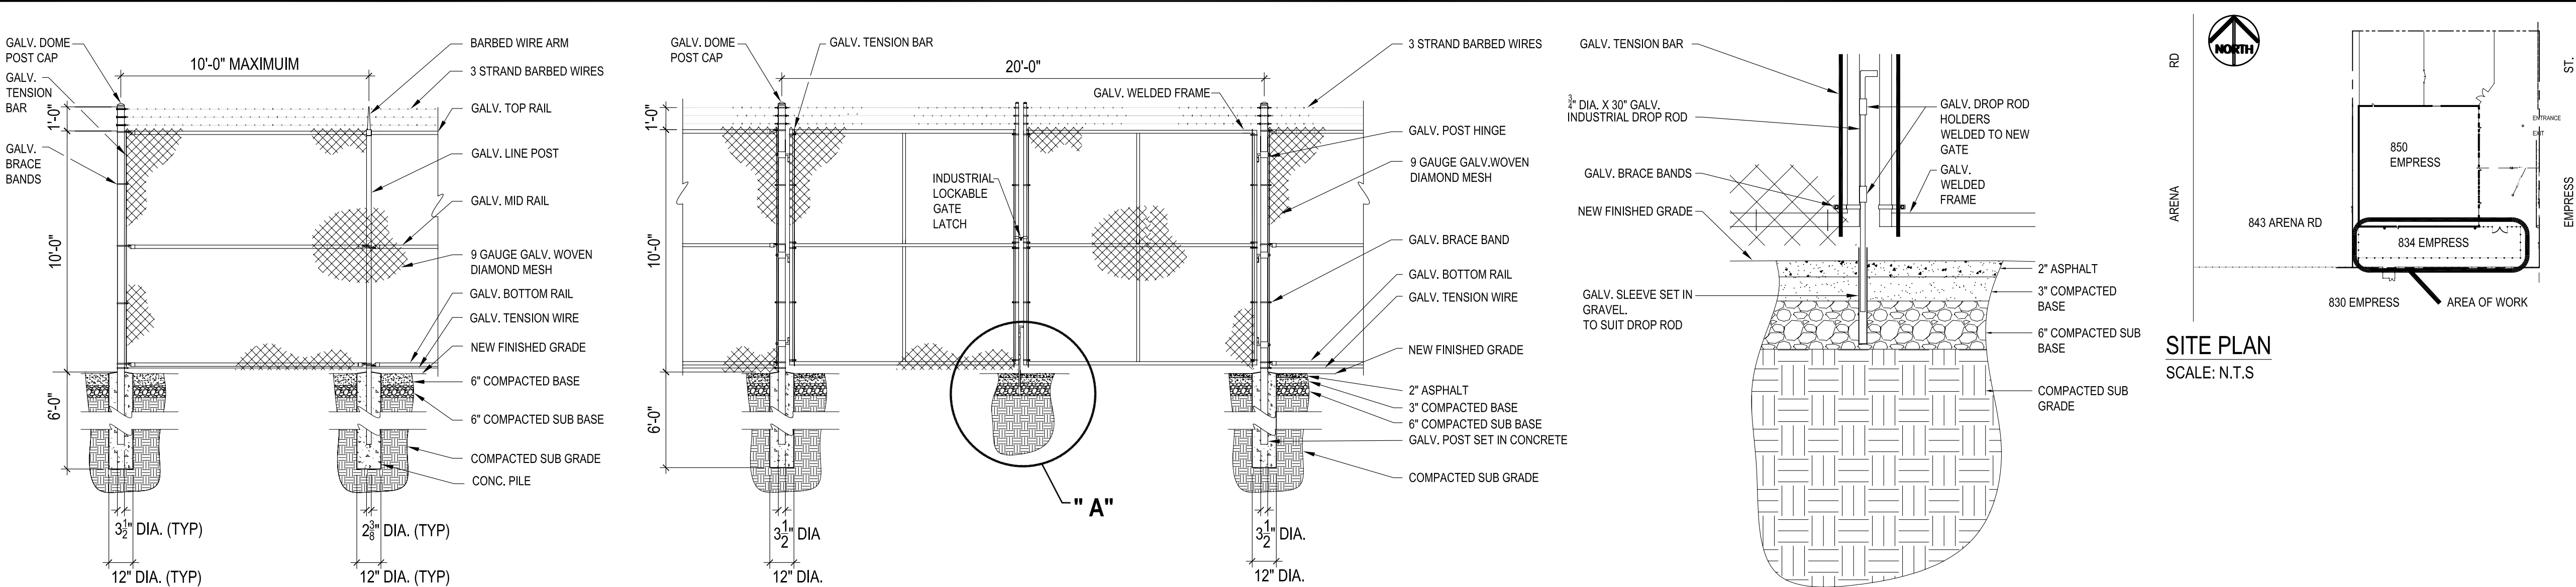


NOTES :

1. THIS DRAWING SHALL NOT BE SCALED.
2. THE CONTRACTOR SHALL VISIT THE SITE AND SATISFY ONESELF ALL DIMENSIONS, DATUM, AND DETAILED INFORMATION SHOWN ARE CORRECT.
3. THE CONTRACTOR IS TO REPORT ANY DISCREPANCIES PRIOR TO COMMENCEMENT OF WORK.

LEGEND

755.30	EXISTING ELEVATION (FEET)
755.30	NEW ELEVATION (FEET)
○	GALV. FENCE POST
[Hatched Box]	EXISTING BUILDINGS
[Dotted Box]	NEW GRAVEL
[Cross-hatched Box]	NEW ASPHALT
[Circle with Cross]	EXTERIOR LIGHT FIXTURE TO BE SUPPLIED AND INSTALLED BY OTHERS.
---	EXISTING MAIN SEWER LINE

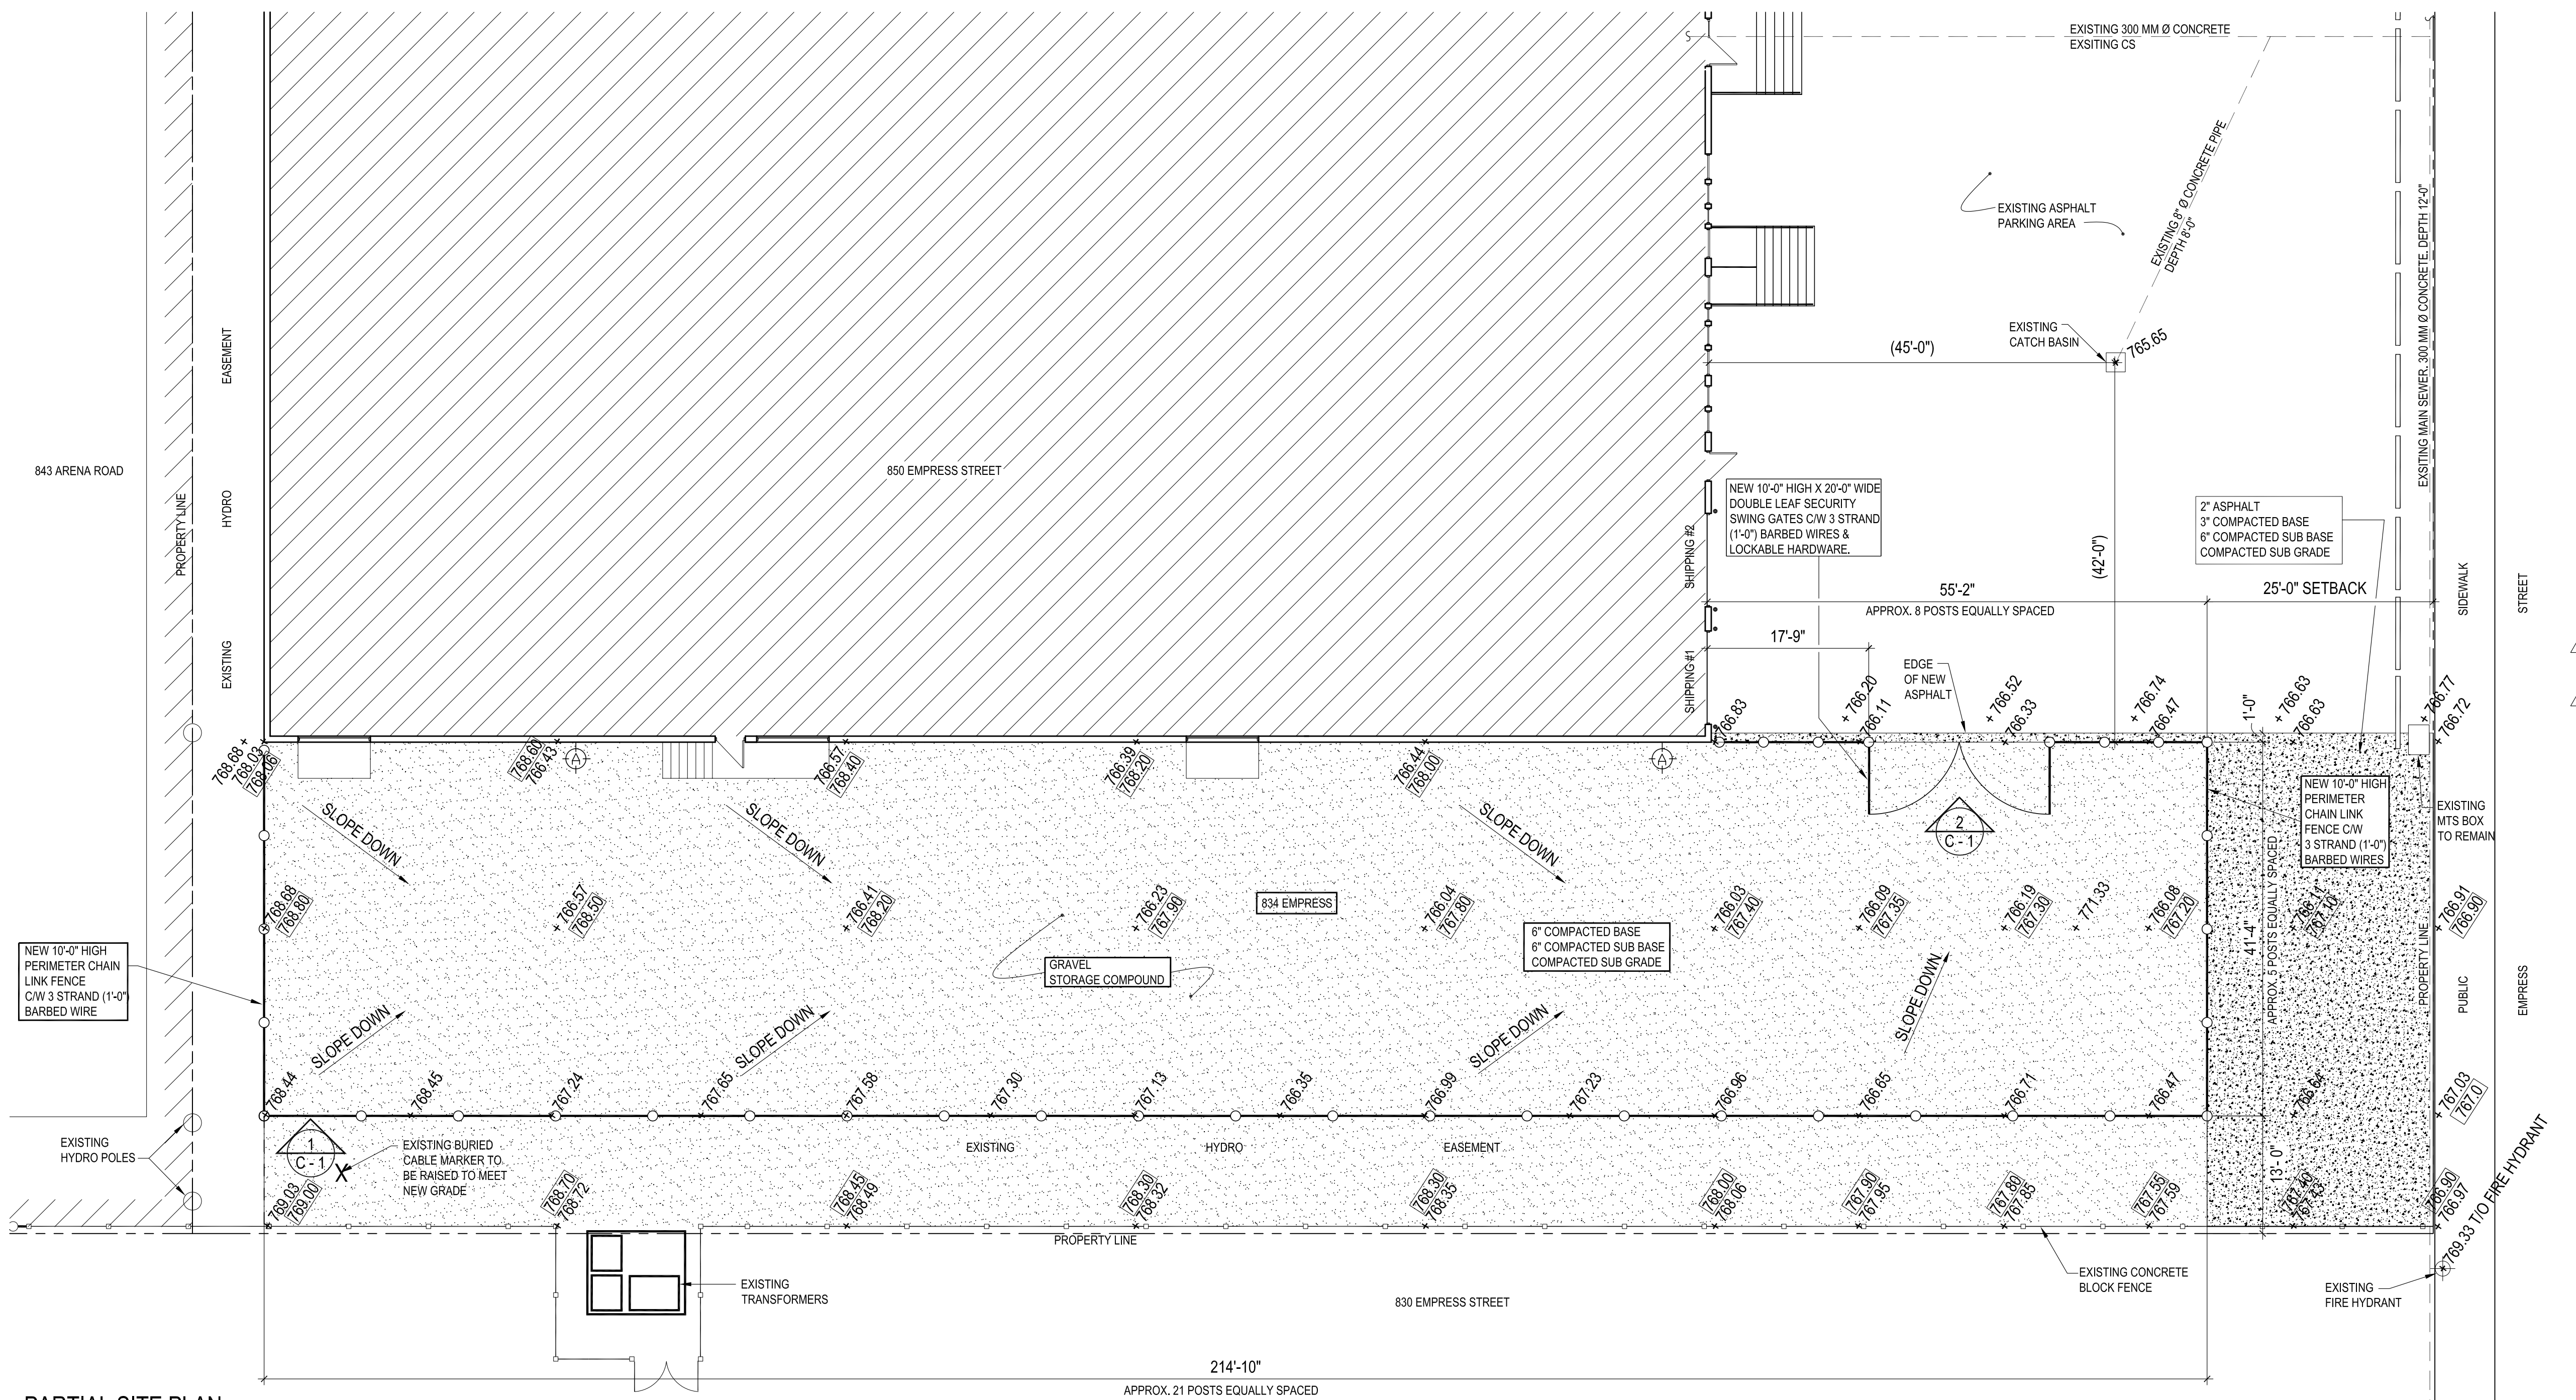

2 TITLE BLOCK REVISIONS. RCP 05.05.12

1 GENERAL REVISIONS ISSUED FOR CONDITIONAL USE VARIANCE. RCP 05.04.25

NO.	REVISION/DESCRIPTION	BY	DATE
1	GENERAL REVISIONS ISSUED FOR CONDITIONAL USE VARIANCE.	RCP	05.04.25

SEALS

DRAWN BY RCP	CHECKED BY	APPROVED
DATE 2005.04.25	USER APPROVAL	

CITY OF WINNIPEG
PLANNING, PROPERTY & DEVELOPMENT DEPARTMENT
CIVIC ACCOMMODATIONS DIVISION
300 - 65 GARRY ST. R3C 4K4

PROJECT
OUTDOOR FENCED SECURITY COMPOUND

834 EMPRESS STREET

SHEET TITLE
SITE PLAN & DETAILS

SCALE AS SHOWN	PROJECT NO. 2002-198	SHEET NO. C-1R2
--------------------------	--------------------------------	---------------------------

DRAWING SHEET SIZE: A1 (594mm x 841mm) PLOT 1:1