




MAIN FLOOR PLAN - ENGINEERING DIVISION FURNITURE EXCEPT 8: (FIN. & ADMIN.)  
SCALE: 3/16"=1'-0"

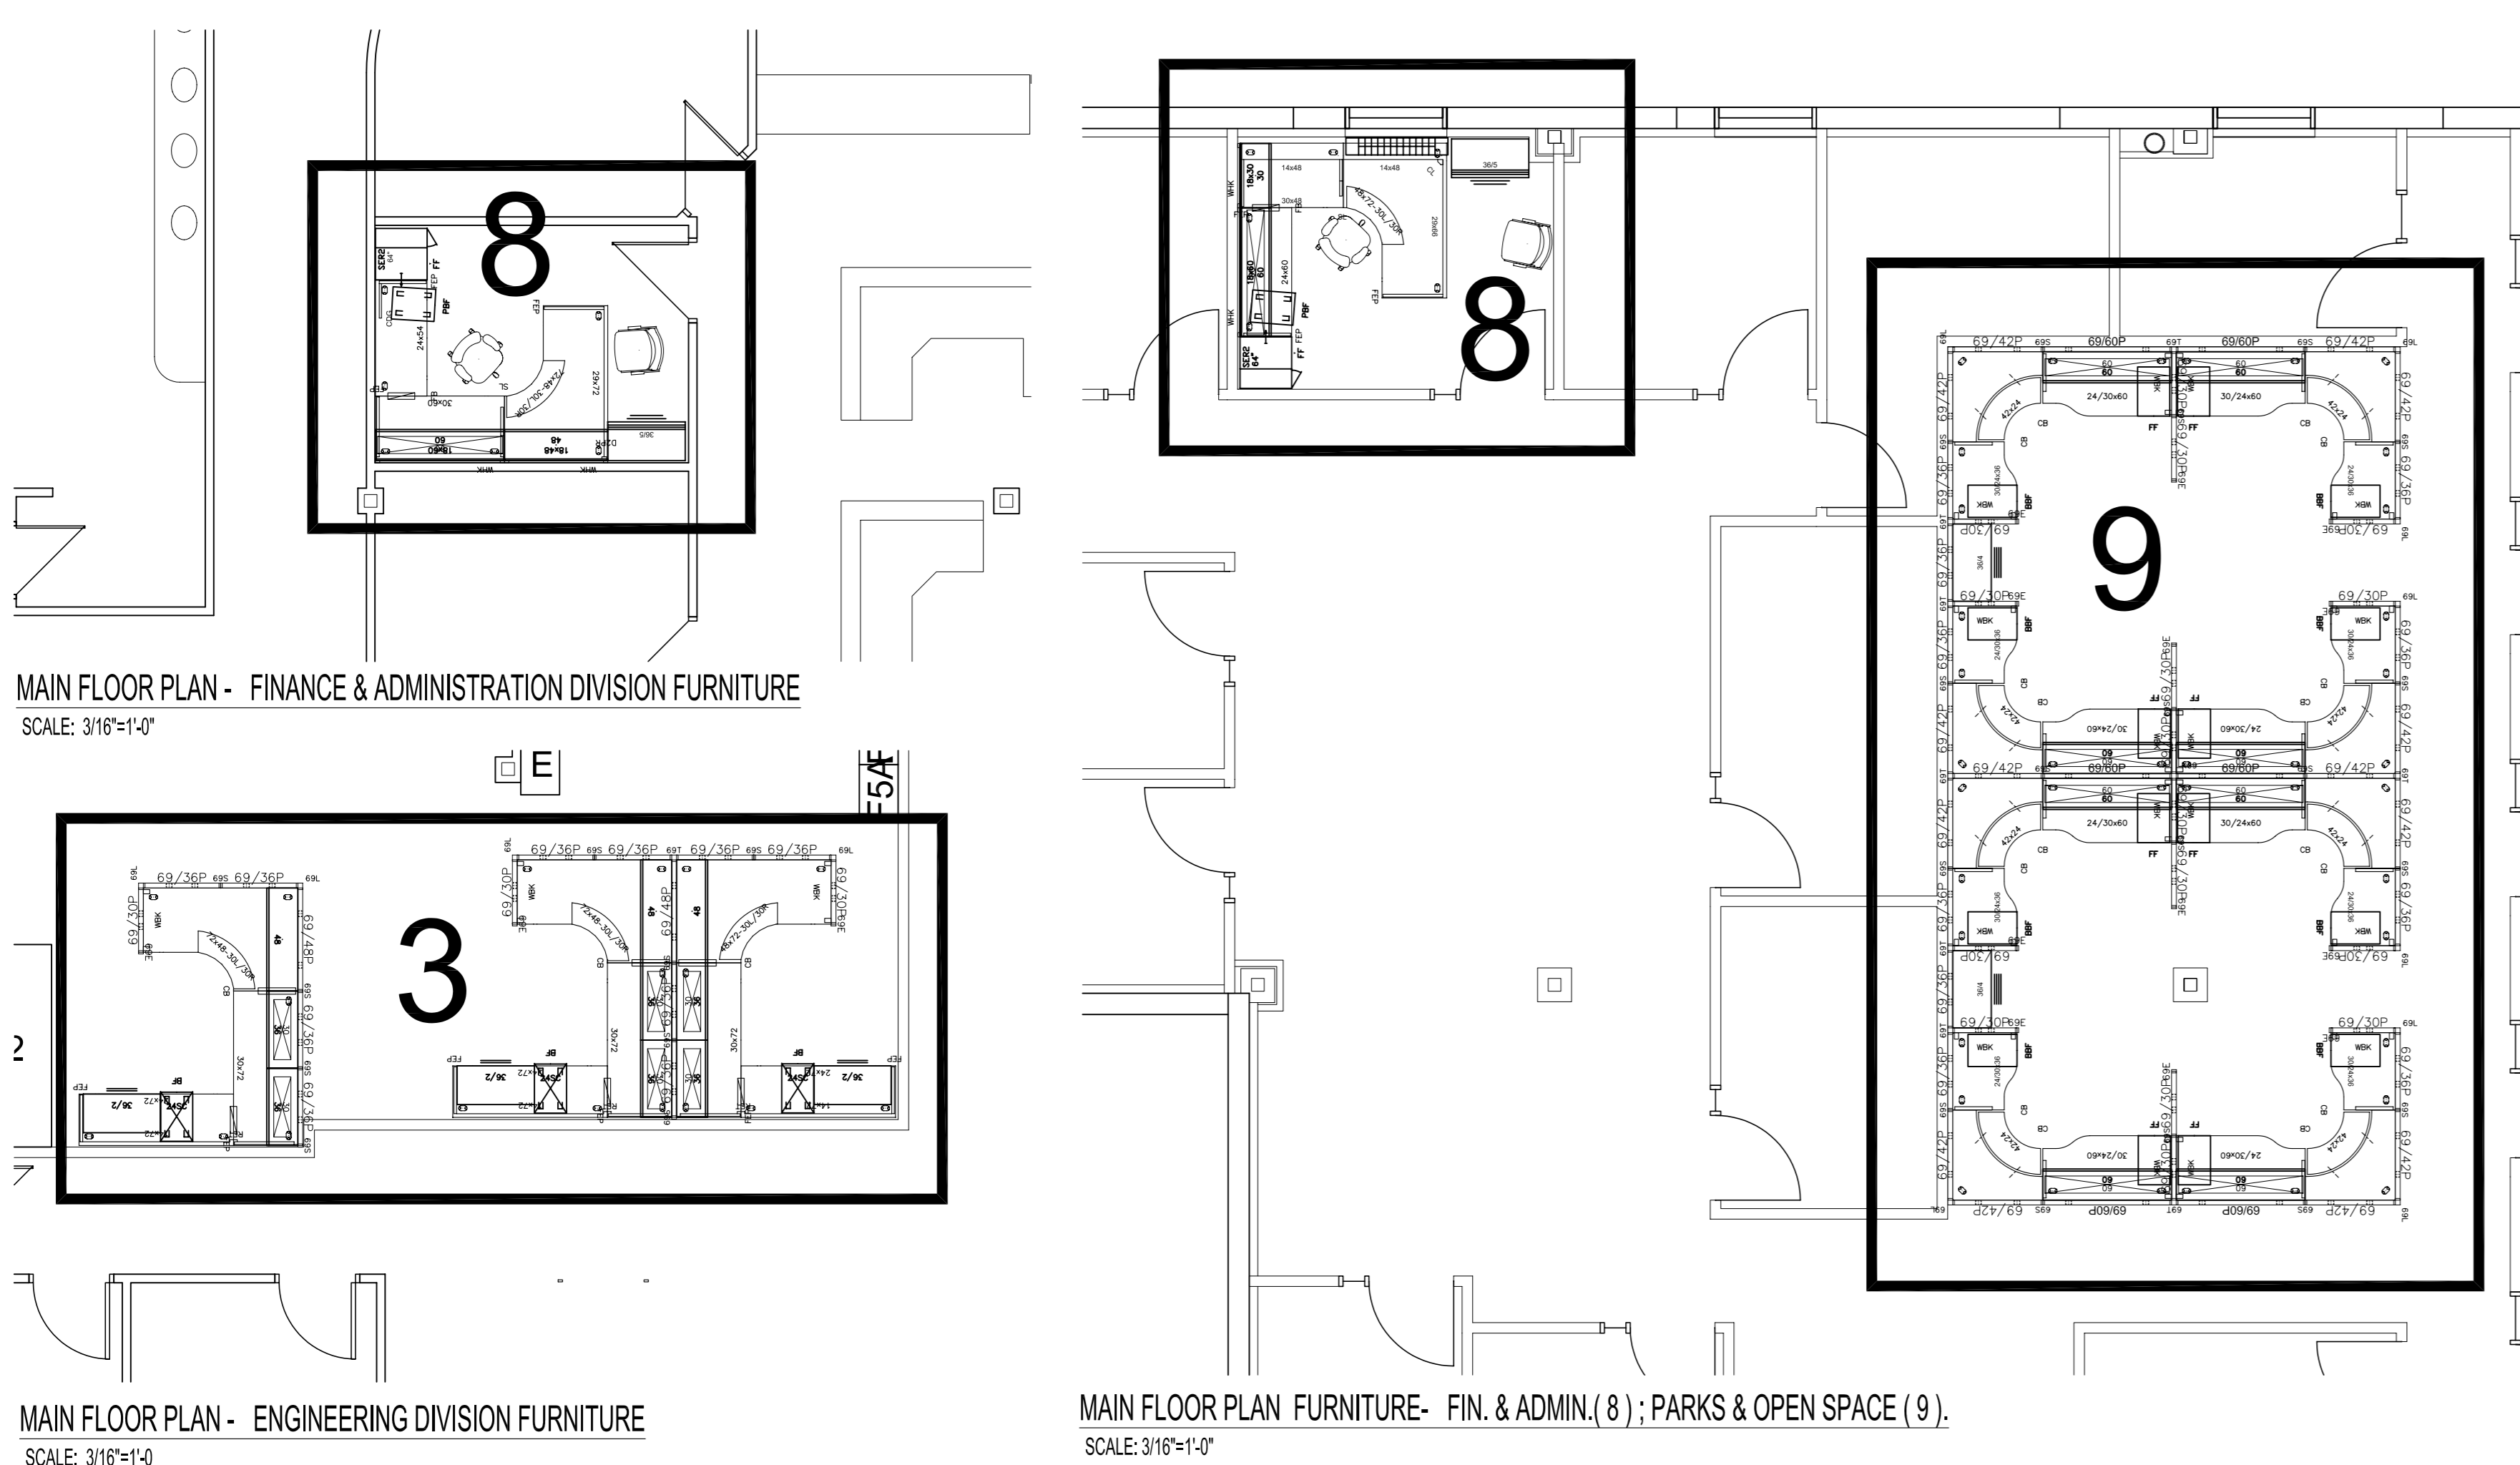


MAIN FLOOR PLAN - FINANCE & ADMINISTRATION DIVISION FURNITURE  
SCALE: 3/16"=1'-0"

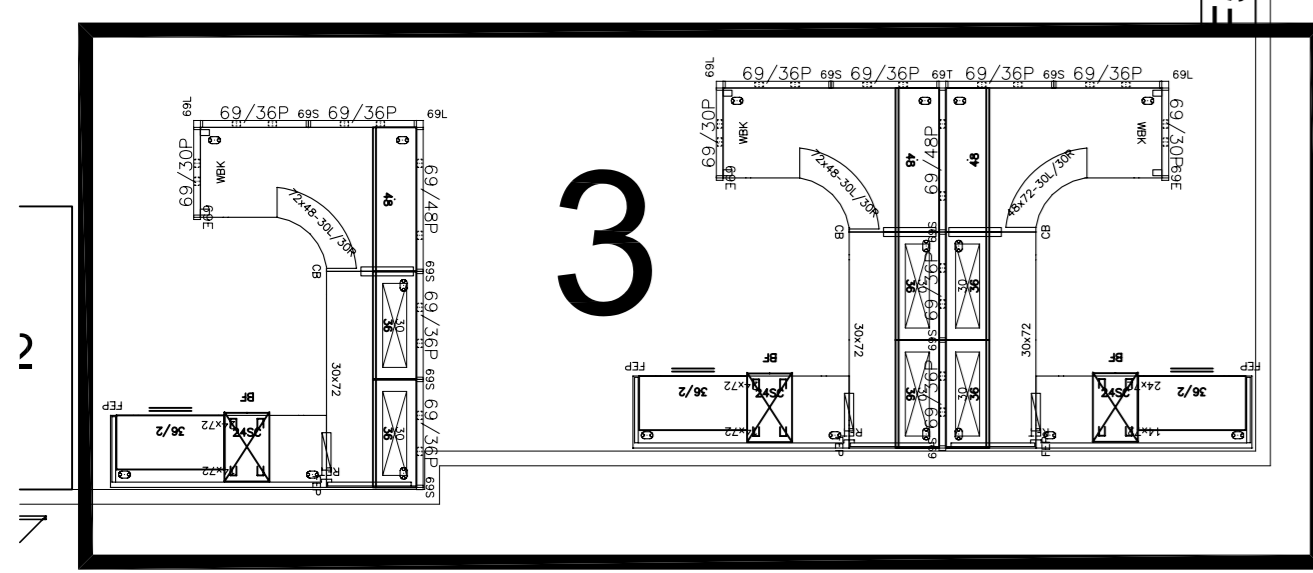


MAIN FLOOR PLAN - ENGINEERING DIVISION FURNITURE  
SCALE: 3/16"=1'-0"

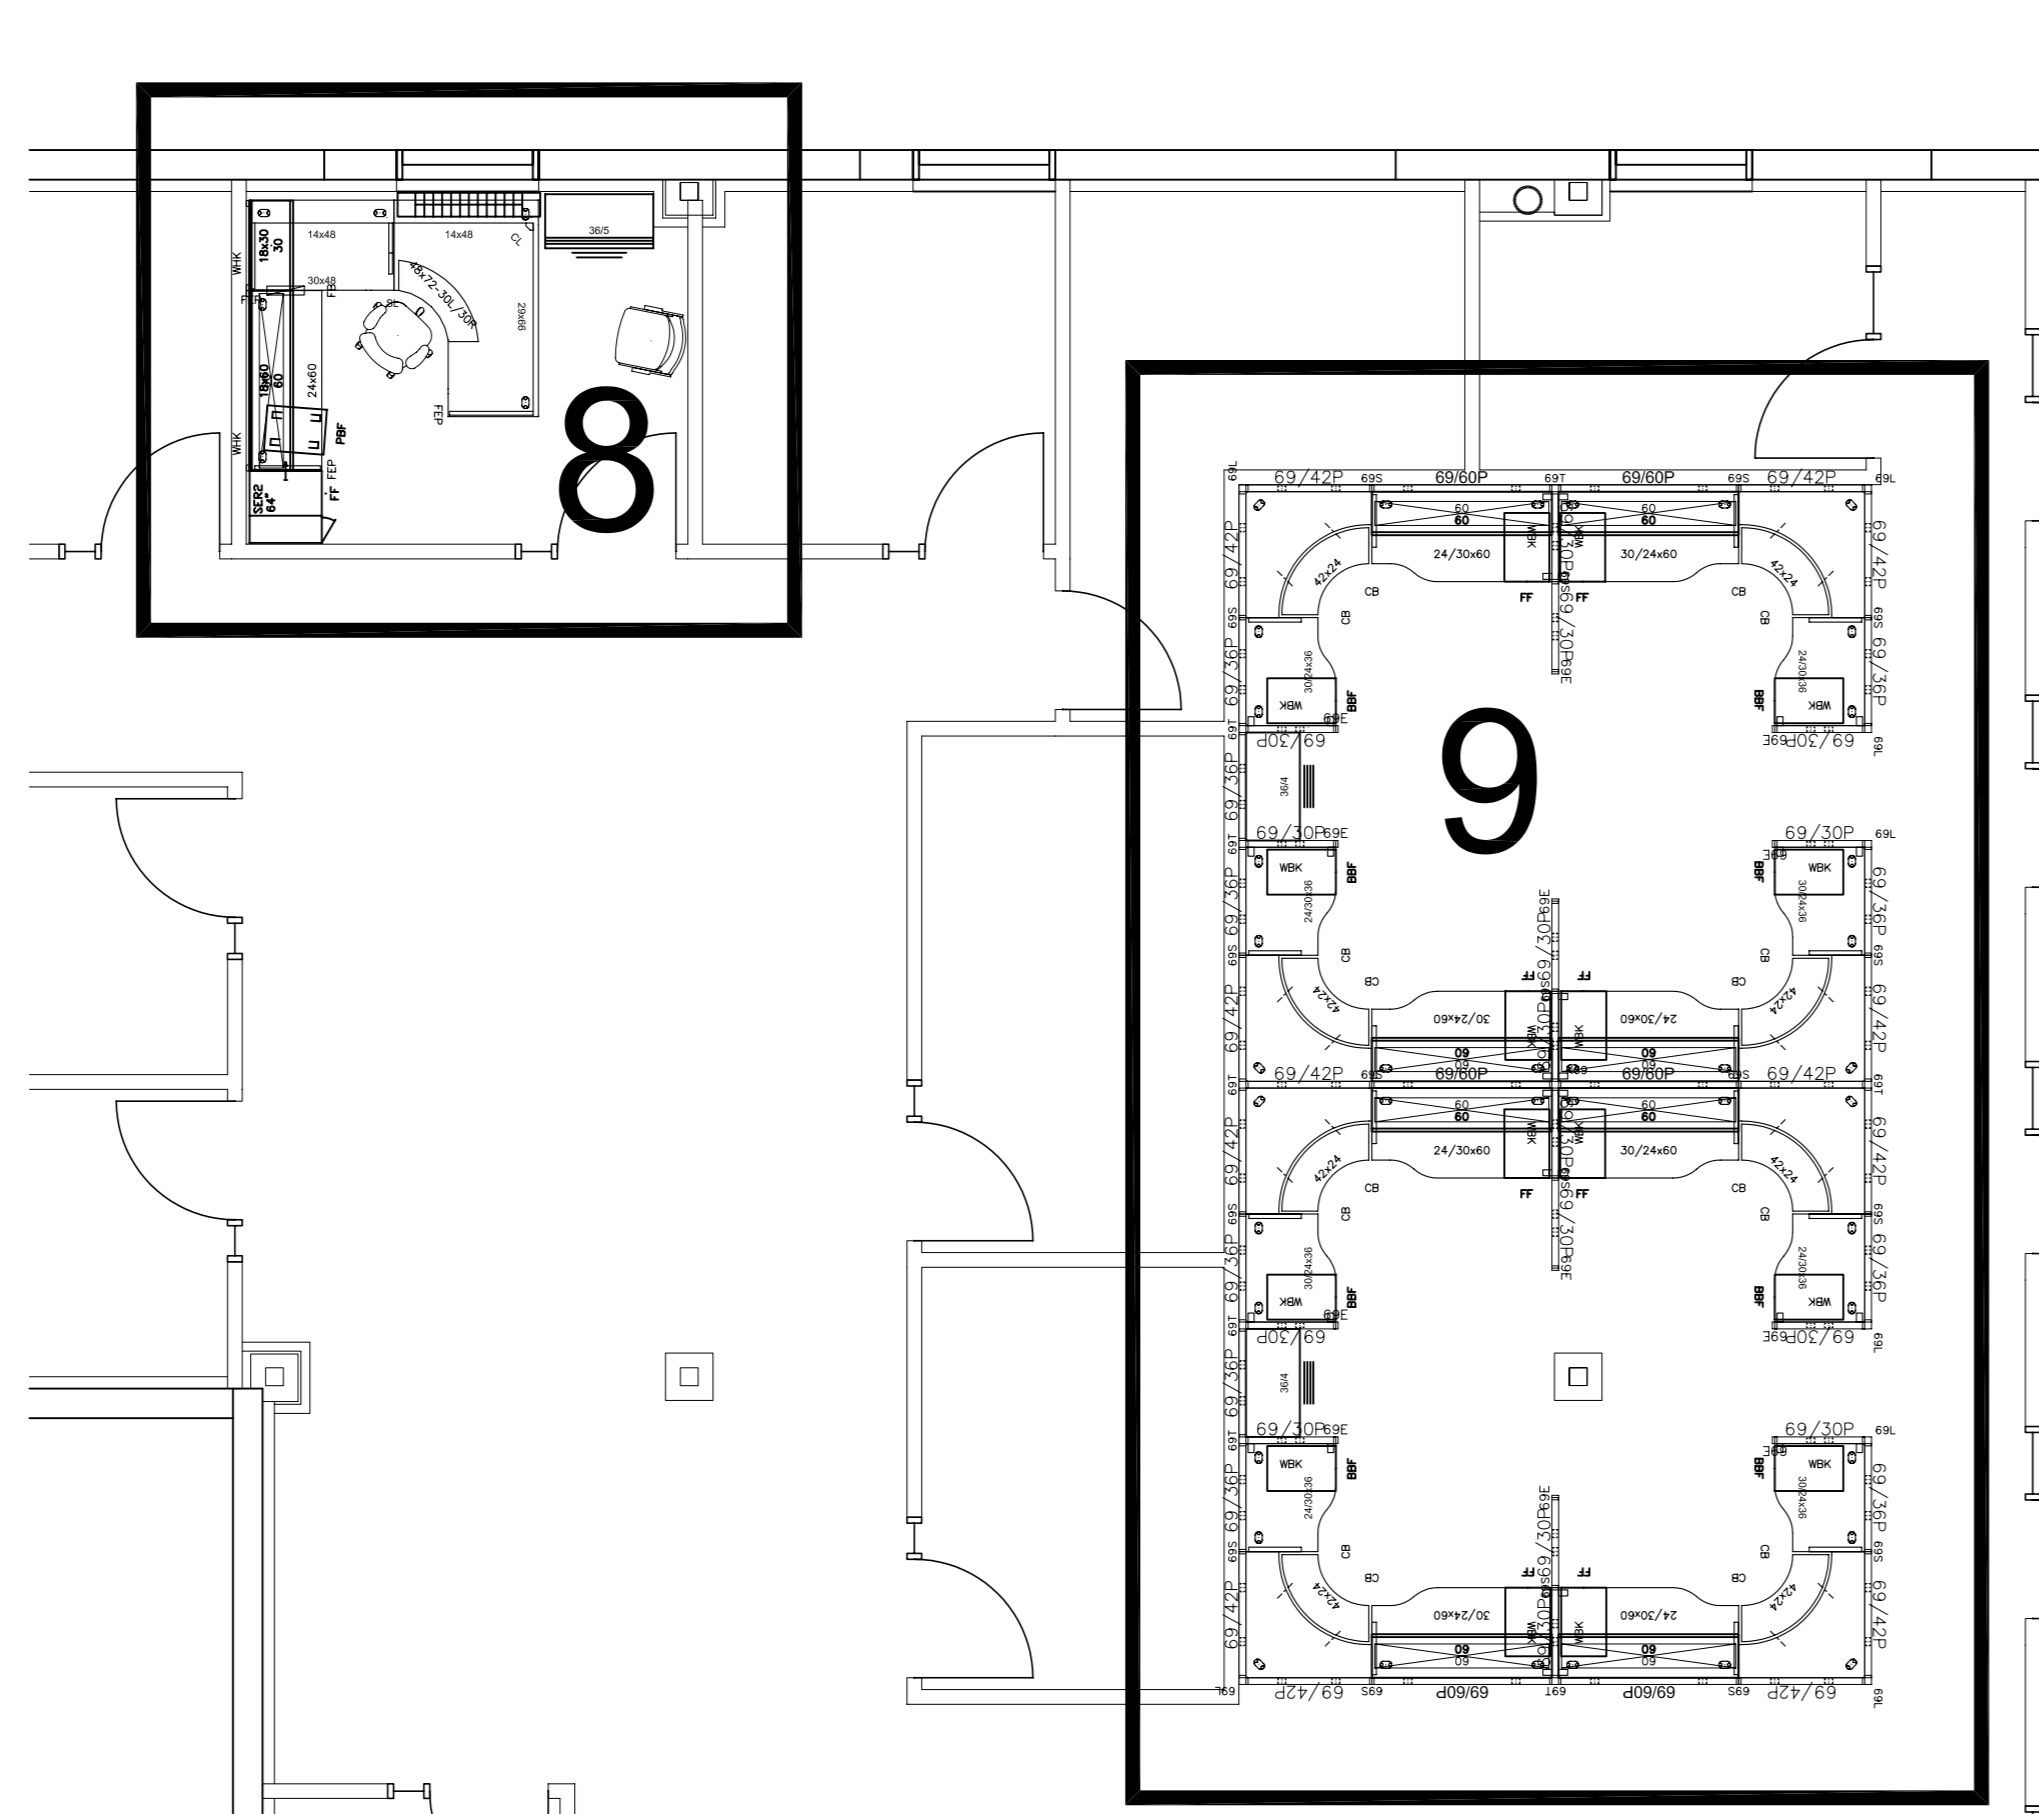


MAIN FLOOR PLAN FURNITURE- FIN. & ADMIN.(8); PARKS & OPEN SPACE (9).  
SCALE: 3/16"=1'-0"

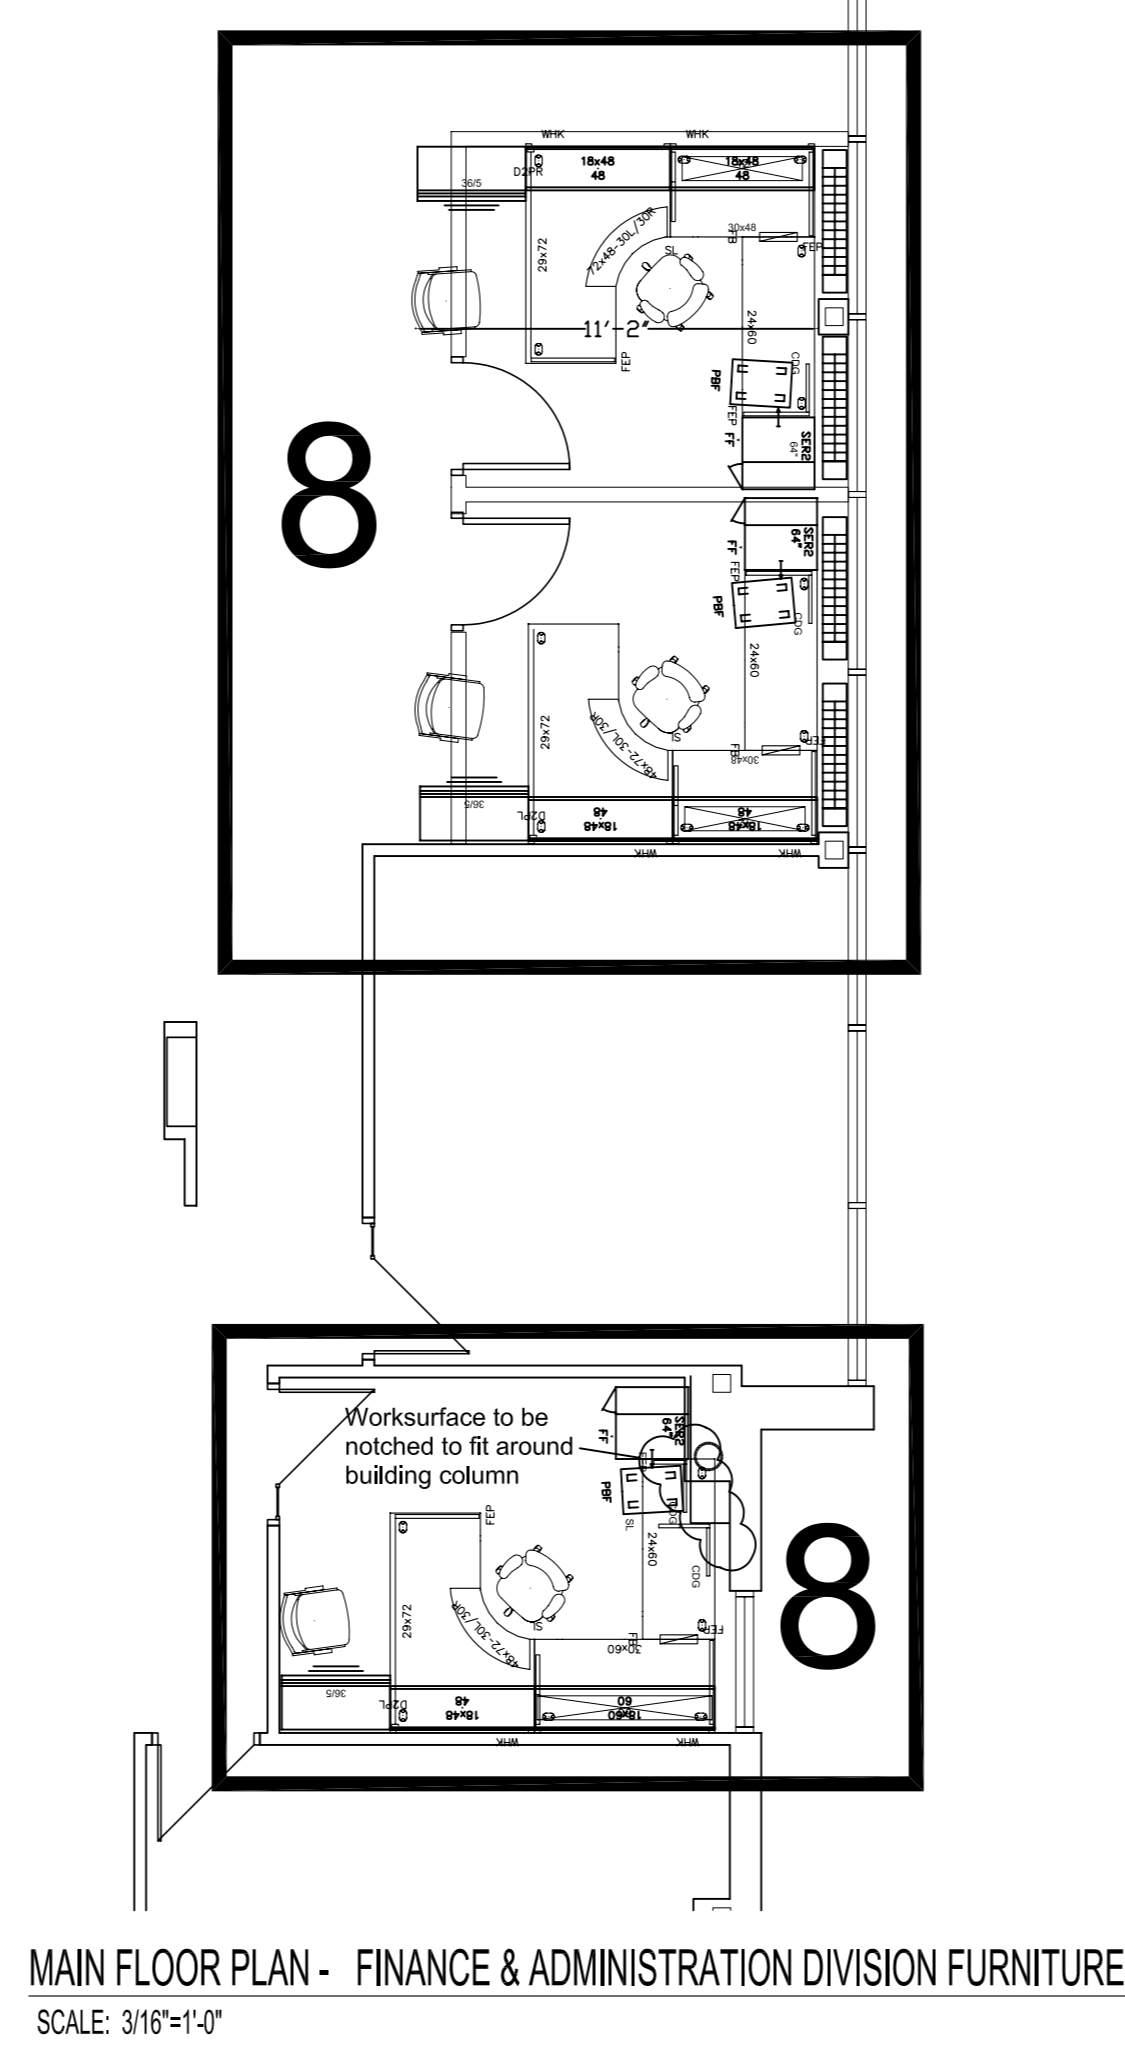

MAIN FLOOR PLAN - FINANCE & ADMINISTRATION DIVISION FURNITURE  
SCALE: 3/16"=1'-0"

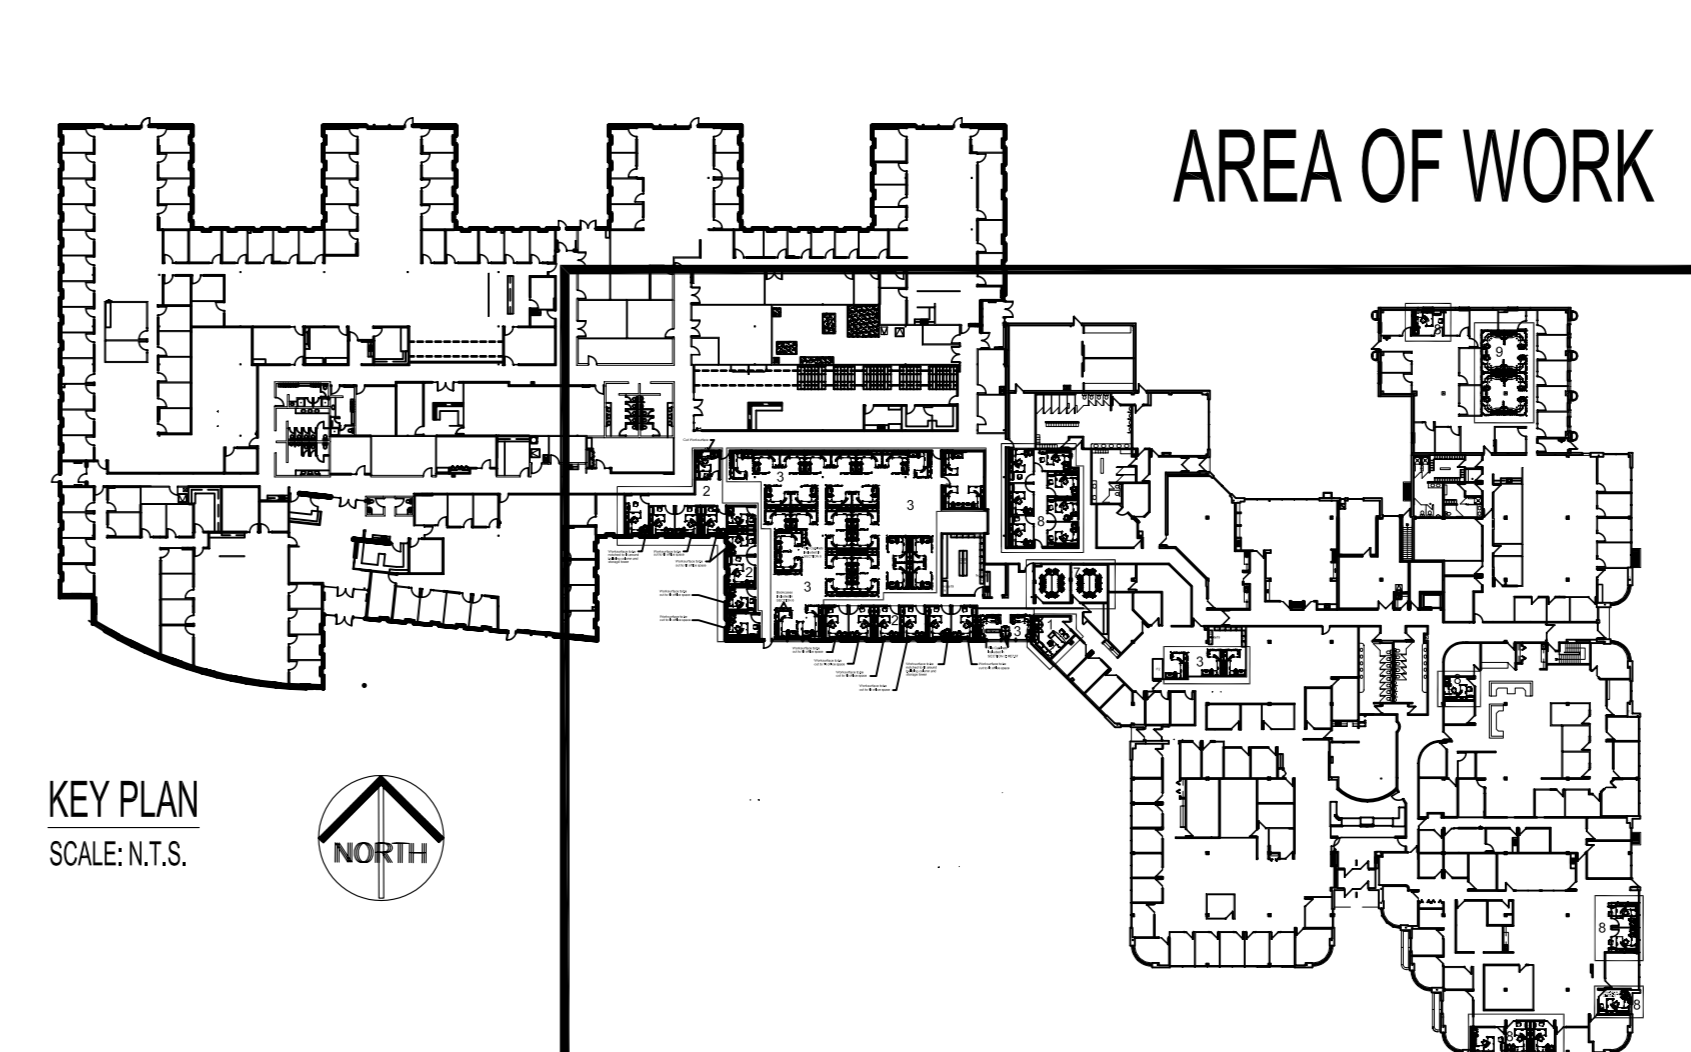

KEY PLAN  
SCALE: N.T.S.

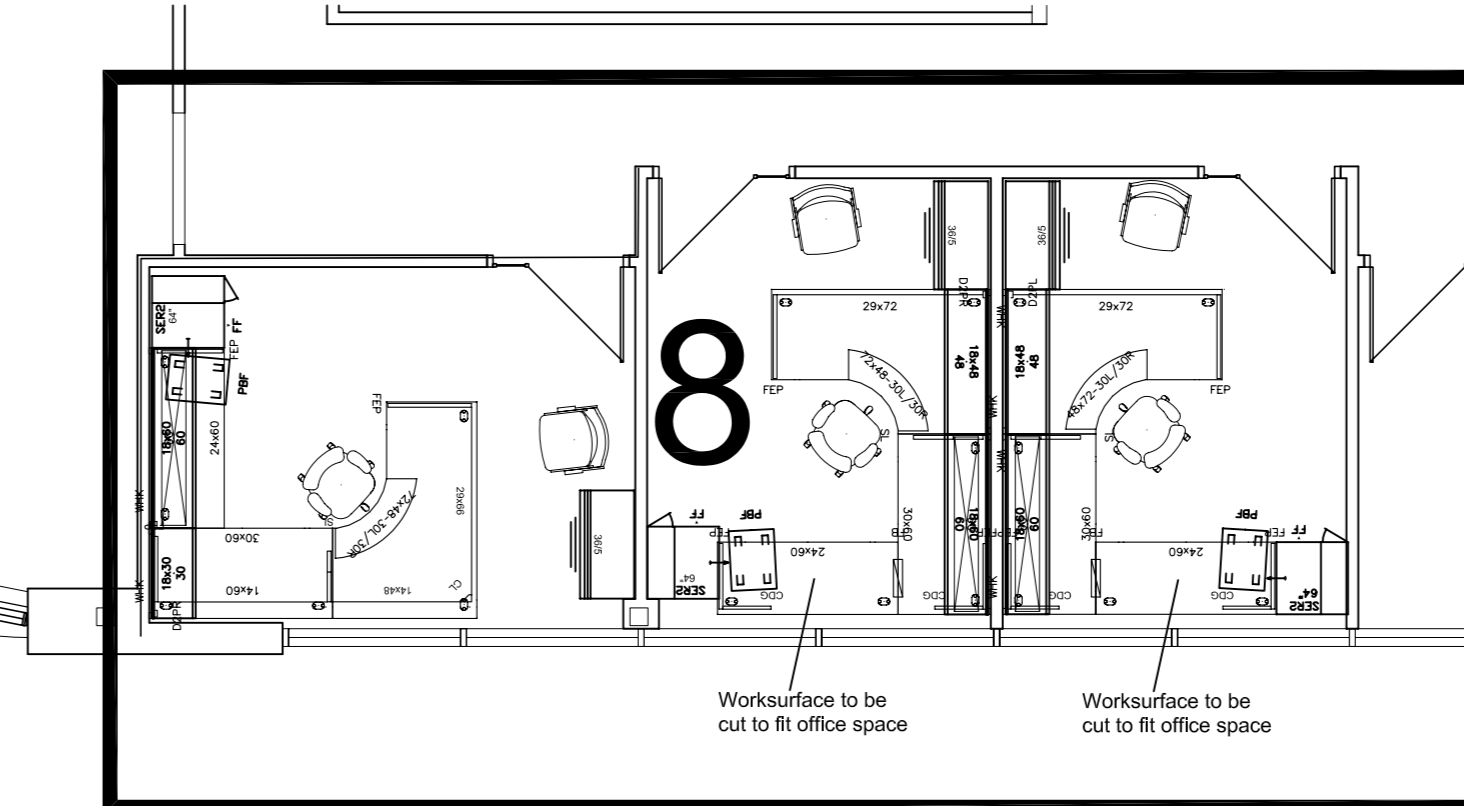

MAIN FLOOR PLAN - FINANCE & ADMINISTRATION DIVISION FURNITURE  
SCALE: 3/16"=1'-0"

NOTES:

PLEASE NOTE:

PLEASE REFER TO SHEET A2.11 FOR SECTION LOCATION ON KEY PLAN

1. ADD WASTN. TO SECTION 3 (AREA ENPW23); & TC 05.12.12 CHANGED REFERENCE TO FILE CABINETS

NO.	REVISION	BY	DATE
SEALS			

DRAWN BY	TC	CHECKED BY	APPROVED
DATE	2005/1/28	USER	APPROVAL

CITY OF WINNIPEG  
PLANNING, PROPERTY & DEVELOPMENT DEPARTMENT  
CIVIC ACCOMMODATIONS DIVISION  
300 - 65 GARRY ST. R3C 4K4

PUBLIC WORKS  
BID OPPORTUNITY # 582-2005  
1155-89 PACIFIC

SHEET TITLE  
MAIN FLOOR PLAN DETAILS  
NEW SYSTEM FURNITURE

SCALE	PROJECT NO.	SHEET NO.
AS NOTED	2001-076	A2.10

DRAWING SHEET SIZE: A0 (1189mm x 841mm) PLOT 1:1