



NOTES:

1. FOR BEAM AND COLUMN SCHEDULE REFER TO DRAWING WM-S0515.
2. SLAB LIVE LOAD = 14.4 kN/m²
3. PARAPET WALL TO BE PROVIDED AT ALL EXTERIOR WALLS AND ALONG ALL EXPANSION JOINTS. FOR DETAIL SEE 4 WB-S0464

LEGEND:

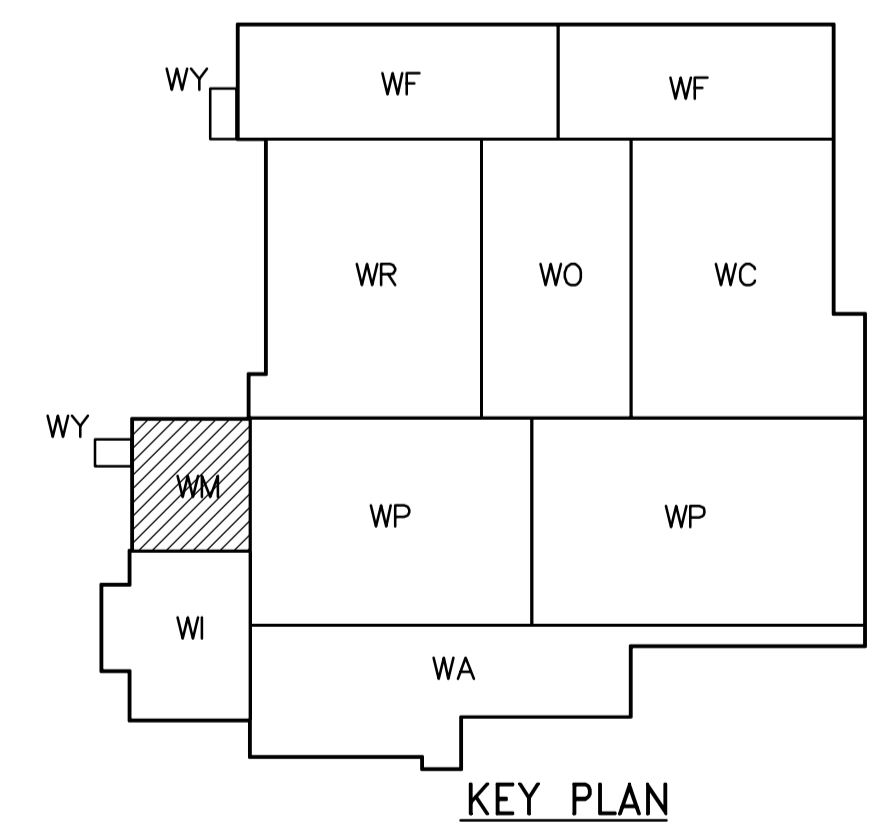

ROOF FRAMING PLAN
1:100

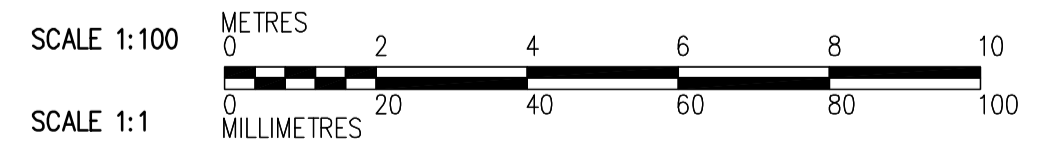

 Certificate of Authorization CH2M HILL Canada Ltd. No. 1441 Expiry: April 30, 2006	B.M. ELEV.	 Frederickson Cooper ARCHITECTS	 A Tetra International Ltd. Company	ENGINEER'S SEAL ORIGINAL SIGNED BY D. KRUGER 2006/02/06	 THE CITY OF WINNIPEG WATER AND WASTE DEPARTMENT ENGINEERING DIVISION
	DESIGNED BY EL DRAWN BY RL SCALE: 1:100	CHECKED BY AP APPROVED BY DJT RELEASED FOR CONSTRUCTION BY: R. SOROKOWSKI	CONSULTANT DRAWING NO. WM-S0141	WATER TREATMENT PLANT GENERAL PLANT SERVICES/MISCELLANEOUS FOUNDATIONS AND CONCRETE STRUCTURES	CITY FILE NUMBER SHEET OF CITY DRAWING NUMBER 1-060M-A-S0141-001-0D
NO. REVISIONS		DATE BY		DATE 2005/09/15 DATE 2006/02/08	