
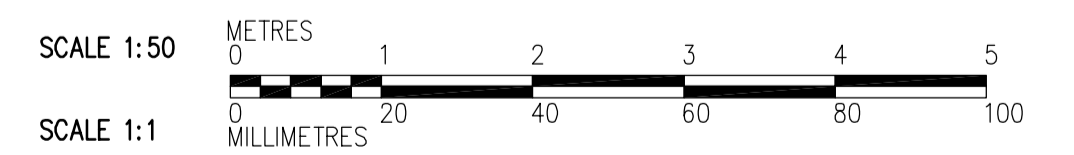


B SECTION
 WM-F0105 1:50
 WM-S0111
 WM-S0146
 WM-S0141

NOTES:

- SEE DWGS WM-S0111 TO WM-S0146 FOR SLAB REINFORCING, UNO.
- FOR BEAM AND COLUMN SCHEDULES REFER TO DWG WM-S0515
- FOR TYPICAL WALL CORNER REINF SEE 4 WB-S0452

LEGEND:

 

 APECA Certificate of Authorization CH2M HILL Canada Ltd. No. 1441 Expiry: April 30, 2006	B.M. ELEV.	 Frederickson Cooper ARCHITECTS	 A Geo International Ltd. Company	ENGINEER'S SEAL	 THE CITY OF WINNIPEG WATER AND WASTE DEPARTMENT ENGINEERING DIVISION
				DESIGNED BY EL	
		DRAWN BY RL	APPROVED BY DJT	2006/02/06	SHEET OF
		SCALE: 1:50	RELEASED FOR CONSTRUCTION BY: R. SOROKOWSKI	CONSULTANT DRAWING NO. WM-S0202	CITY DRAWING NUMBER 1-060M-A-0202-01-0D
	NO. REVISIONS	DATE	BY	DATE	SECTION
	01	583-2005 ADDENDUM 3	06/03/10	EL	
	00	ISSUED FOR TENDER	2006/02/03	EL	
				2005/09/16	
				2006/02/08	