


**G SECTION**  
 WM-F0105 1:50  
 WM-S0111  
 WM-S0141  
 WM-S0146

**NOTES:**

1. SEE DWGS WM-S0111 TO WM-S0146 FOR SLAB REINFORCING, UNO.
2. SEE DWG WM-S0515 FOR BEAM AND COLUMN SCHEDULES.
3. FOR TYPICAL WALL CORNER REINF SEE **4** WB-S0452

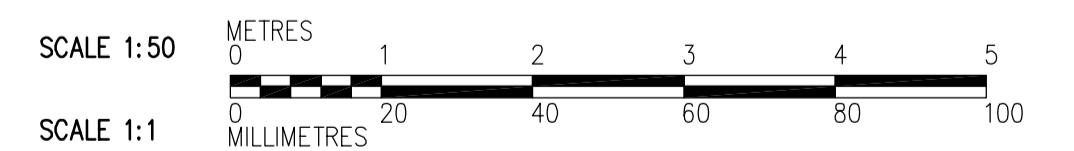

 <b>APEGN</b> Certificate of Authorization CH2M HILL Canada Ltd. No. 1441 Expiry: April 30, 2006	 Frederickson Cooper ARCHITECTS		 A Geo International Ltd. Company		ENGINEER'S SEAL  ORIGINAL SIGNED BY D. KRUGER 2006/02/06	 <b>THE CITY OF WINNIPEG</b> WATER AND WASTE DEPARTMENT ENGINEERING DIVISION  WATER TREATMENT PLANT GENERAL PLANT SERVICES/MISCELLANEOUS FOUNDATIONS AND CONCRETE STRUCTURES  STRUCTURAL ELECTRICAL ROOM SECTION	CITY FILE NUMBER
	DESIGNED BY EL CHECKED BY AP		DRAWN BY RL APPROVED BY DJT		SHEET OF		
	SCALE: 1:50 RELEASED FOR CONSTRUCTION BY: R. SOROKOWSKI		CONSULTANT DRAWING NO. WM-S0205		CITY DRAWING NUMBER		
	INO. REVISIONS DATE BY		DATE 2005/12/29 DATE 2006/02/08		<b>1-060M-A-80205-001-0D</b>		