


- NOTES:**
- SEE DWGS WP-S0111 TO WP-S0132 FOR SLAB REINFORCING AND WALL ADDITIONAL REBARS, UNO.
 - SEE DWG WP-S0515 FOR BEAM AND COLUMN SCHEDULES.

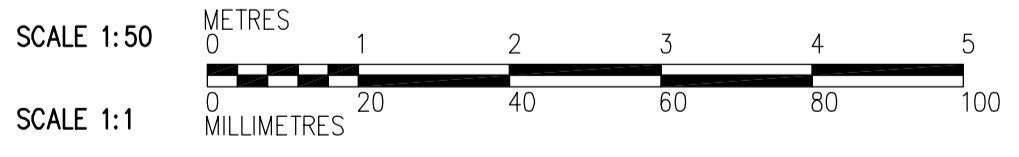

 APEGN Certificate of Authorization CH2M HILL Canada Ltd. No. 1441 Expiry: April 30, 2006	CH2MHILL Frederickson Cooper ARCHITECTS	 EarthTech A Tetra International Ltd. Company	ENGINEER'S SEAL ORIGINAL SIGNED BY D. KRUGER 2006/02/06	 THE CITY OF WINNIPEG WATER AND WASTE DEPARTMENT ENGINEERING DIVISION	
	DESIGNED BY: RZ CHECKED BY: AP DRAWN BY: RL APPROVED BY: DJT	SCALE: 1:50 RELEASED FOR CONSTRUCTION BY: R. SOROKOWSKI	CONSULTANT DRAWING NO. WP-S0202	WATER TREATMENT PLANT FLOCCULATION AND DAF FOUNDATIONS AND CONCRETE STRUCTURES	CITY FILE NUMBER SHEET OF CITY DRAWING NUMBER 1-060P-A-0202-001-0D
	NO. REVISIONS DATE BY	DATE BY	DATE 2005/07/27 DATE 2006/02/08	STRUCTURAL FLOC/DAF AREA 2 SECTION	
				P: \EARTHTECH\321352WINNIPEGWTP\NDM\DESIGN\ACAD\583-POSTTENDER\DN_WP-S0202_CH2M.DWG	