


**F SECTION**  
 WP-F0105 1:50  
 WP-S0121, WP-S0131  
 WP-S0141, WP-S0146

- NOTES:**
- SEE DWGS WP-S0111 TO WP-S0132 FOR SLAB REINFORCING AND WALL ADDITIONAL REBARS, UNO.
  - SEE DWG WP-S0515 FOR BEAM AND COLUMN SCHEDULES.

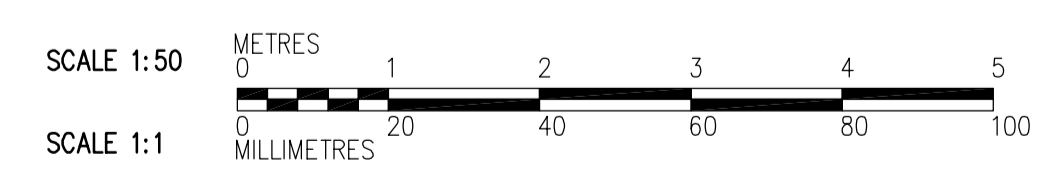

 <b>APEGN</b> Certificate of Authorization CH2M HILL Canada Ltd. No. 1441 Expiry: April 30, 2006	B.M. ELEV.	 Frederickson Cooper ARCHITECTS	 A Tetra International Ltd. Company	ENGINEER'S SEAL ORIGINAL SIGNED BY D. KRUGER 2006/02/06	 <b>THE CITY OF WINNIPEG</b> WATER AND WASTE DEPARTMENT ENGINEERING DIVISION WATER TREATMENT PLANT FLOCCULATION AND DAF FOUNDATIONS AND CONCRETE STRUCTURES STRUCTURAL FLOC/DAF AREA 1 SECTION	CITY FILE NUMBER
	NO. REVISIONS	DATE BY	DESIGNED BY RZ CHECKED BY AP DRAWN BY CA APPROVED BY DJT	CONSULTANT DRAWING NO. WP-S0209		SHEET OF
	01 583-2005 ADDENDUM 3 06/03/10 RZ 00 ISSUED FOR TENDER 06/02/03 RZ	DATE 2005/11/01 DATE 2006/02/08	SCALE: 1:50 RELEASED FOR CONSTRUCTION BY: R. SOROKOWSKI	CITY DRAWING NUMBER 1-060P-A-50209-001-0D		
	NO. REVISIONS	DATE BY	SCALE: 1:50 RELEASED FOR CONSTRUCTION BY: R. SOROKOWSKI	CITY DRAWING NUMBER 1-060P-A-50209-001-0D		