
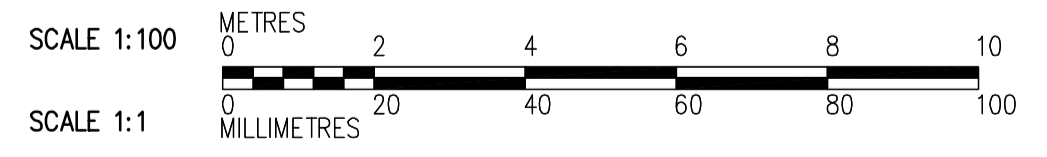


NOTES:
 1. DESIGN LIVE LOAD IS 14.4kPa.
 2. FOR BEAM AND COLUMN SCHEDULE SEE DWG WC-S0515.

REBAR LEGEND:
 ——— TOP BARS
 - - - - - BOTTOM BARS

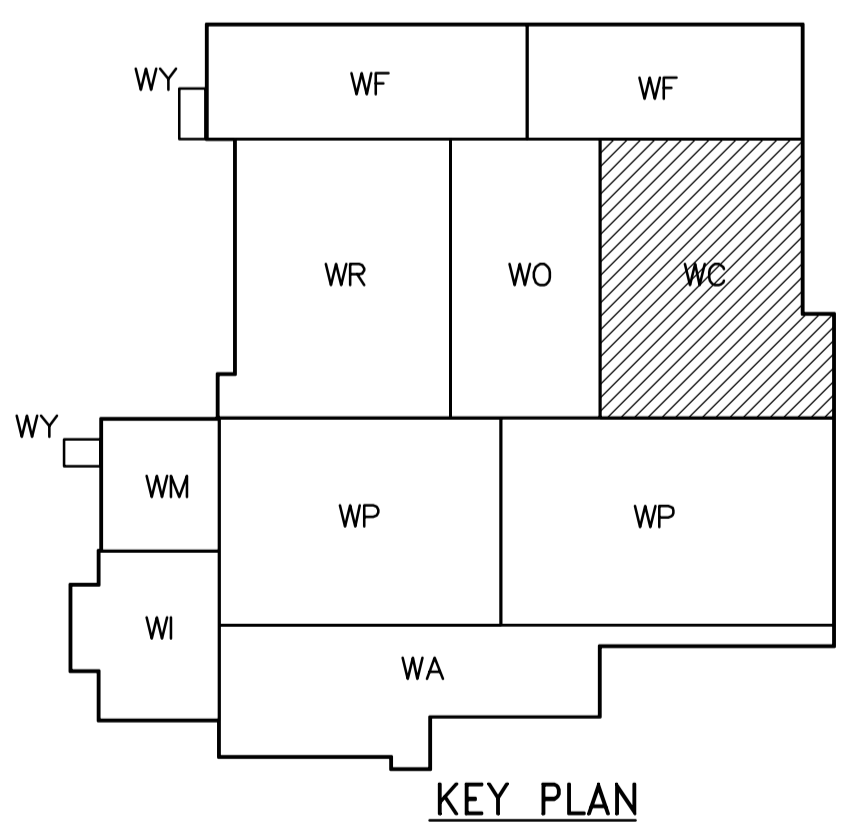

PLAN AT ELEVATION 241.700
1:100

APECA
 Certificate of Authorization
 CH2M HILL Canada Ltd.
 No. 1441 Expiry: April 30, 2006

B.M. ELEV.	
DESIGNED BY	EL
DRAWN BY	RL/DJ
SCALE:	1:100
ISSUED FOR TENDER	2006/02/03
NO. REVISIONS	DATE BY
00	2006/02/03 EL
	2005/07/06

CH2MHILL Frederickson Cooper ARCHITECTS	EarthTech A Geo International Ltd. Company
DESIGNED BY: EL	CHECKED BY: AP
DRAWN BY: RL/DJ	APPROVED BY: DJT
SCALE: 1:100	RELEASED FOR CONSTRUCTION BY: R. SOROKOWSKI
DATE: 2005/07/06	DATE: 2006/02/08

ENGINEER'S SEAL
 ORIGINAL SIGNED BY
 D. KRUGER
 2006/02/06
 CONSULTANT DRAWING NO.
 WC-S0121

THE CITY OF WINNIPEG
 WATER AND WASTE DEPARTMENT
 ENGINEERING DIVISION

WATER TREATMENT PLANT
 CHEMICAL FEED SYSTEMS
 FOUNDATIONS AND CONCRETE STRUCTURES

STRUCTURAL
 INSTRUMENT ROOM AREA
 UPPER PLAN

CITY FILE NUMBER
 SHEET OF
 CITY DRAWING NUMBER
1-0601C-A-50121-001-00D