
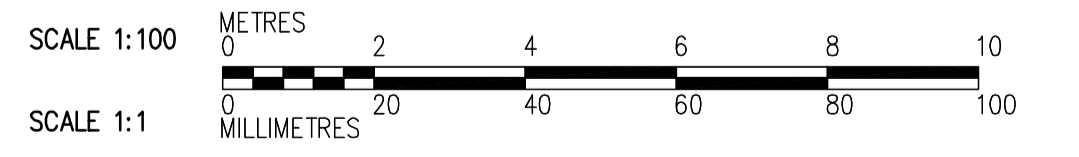
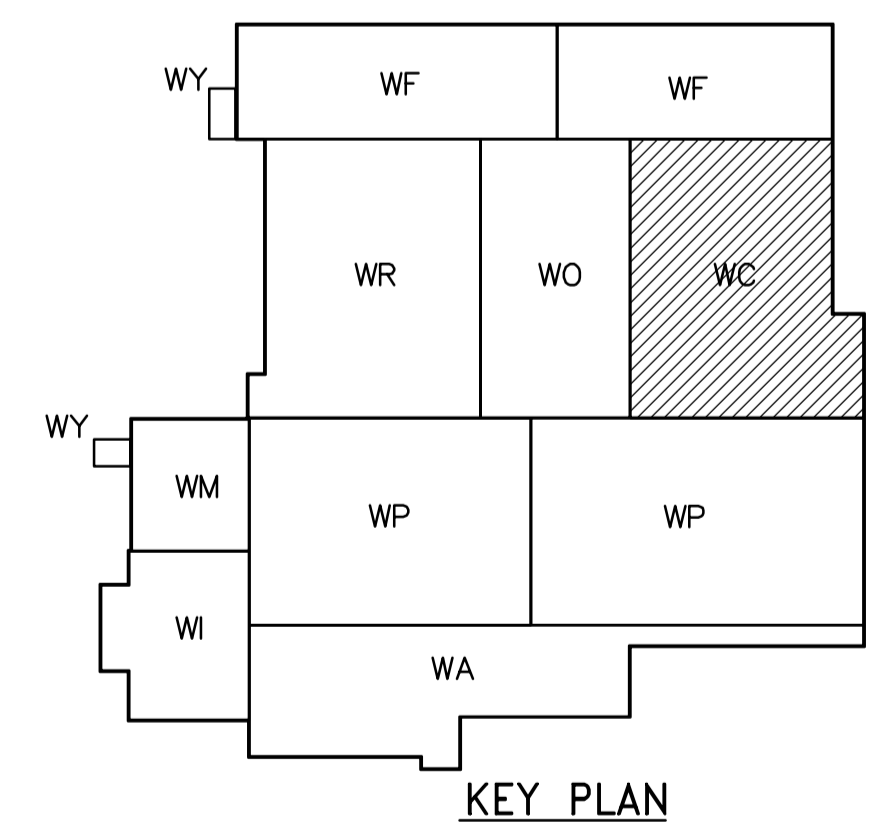






- NOTES:**
- FOR BEAM AND COLUMN SCHEDULE SEE DWG WC-S0515.
 - PARAPET WALL TO BE PROVIDED AT ALL EXTERIOR WALLS AND ALONG ALL EXPANSION JOINTS, SEE 

ROOF FRAMING PLAN
1:100



 Certificate of Authorization CH2M HILL Canada Ltd. No. 1441 Expiry: April 30, 2006	B.M. ELEV.	 Frederickson Cooper ARCHITECTS	 A Neo International Ltd. Company	ENGINEER'S SEAL ORIGINAL SIGNED BY D. KRUGER 2006/02/06	 THE CITY OF WINNIPEG WATER AND WASTE DEPARTMENT ENGINEERING DIVISION
	00 ISSUED FOR TENDER 2006/02/03 EL NO. REVISIONS DATE BY DATE 2005/07/07 DATE 2006/02/08	DESIGNED BY EL CHECKED BY AP DRAWN BY RL/DJ APPROVED BY DJT SCALE: 1:100 RELEASED FOR CONSTRUCTION BY: R. SOROKOWSKI	CONSULTANT DRAWING NO. WC-S0141	WATER TREATMENT PLANT CHEMICAL FEED SYSTEMS FOUNDATIONS AND CONCRETE STRUCTURES STRUCTURAL CHEMICAL AREA ROOF FRAMING PLAN	CITY FILE NUMBER SHEET OF CITY DRAWING NUMBER 1-0601C-A-0041-001-00D