
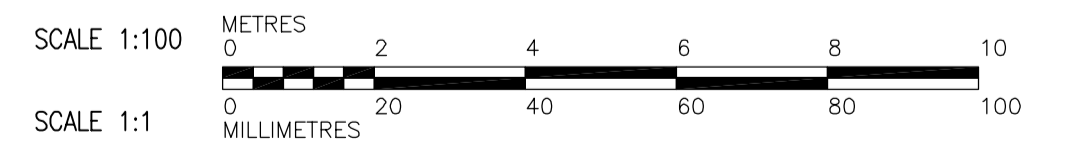


THIRD FLOOR PLAN AT EL 245.000
1:100

- NOTES:**
- FOR BEAM AND COLUMN SCHEDULE SEE DWG. WF-S0515
 - 5 PIECES ALUMINIUM GRATING (TYP.), HINGED TO THE CURB, TO NORTH SIDE IN EACH FILTER.
 - CMU WALL (NIC) TO BE PROVIDED AT ALL EXTERIOR LOCATION FROM EL.245 TO EL.248.3. FOR DOWELS SEE DETAIL.

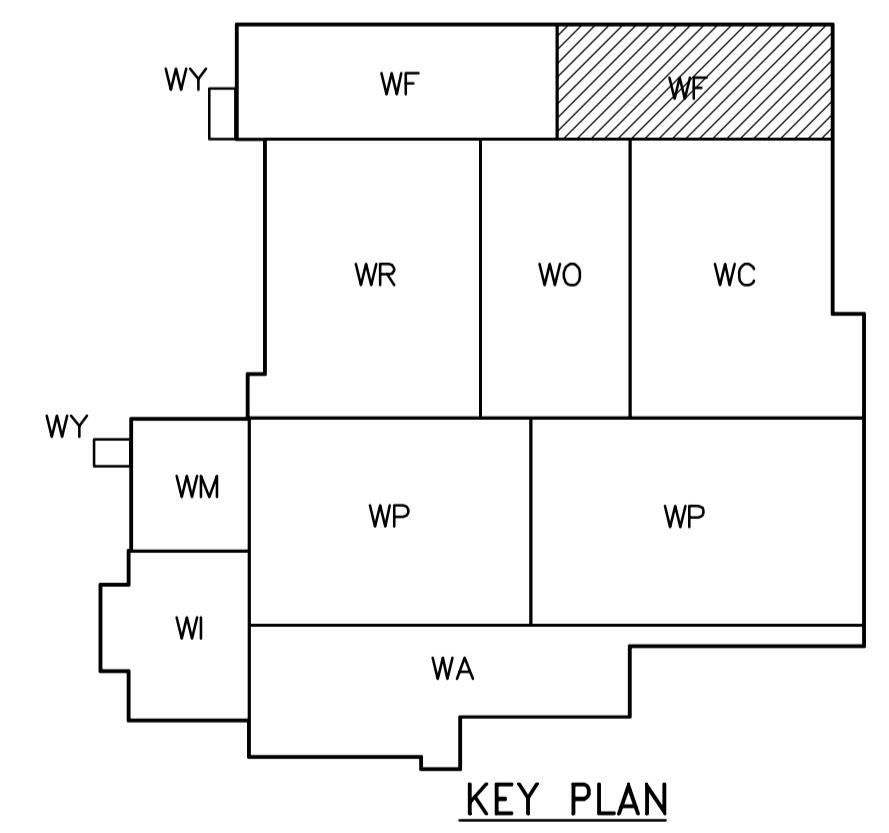

<p>APEGN Certificate of Authorization CH2M HILL Canada Ltd. No. 1441 Expiry: April 30, 2006</p>	<p>Frederickson Cooper ARCHITECTS</p>	<p>EarthTech A Veolia International Ltd. Company</p>	ENGINEER'S SEAL ORIGINAL SIGNED BY D. KRUGER 2006/02/06	<p>THE CITY OF WINNIPEG WATER AND WASTE DEPARTMENT ENGINEERING DIVISION</p>
			DESIGNED BY: KA CHECKED BY: AP DRAWN BY: PM APPROVED BY: DJT SCALE: 1:100 RELEASED FOR CONSTRUCTION BY: R. SOROKOWSKI	
B.M. ELEV.			WATER TREATMENT PLANT FILTRATION FOUNDATIONS AND CONCRETE STRUCTURES	
00 ISSUED FOR TENDER 2006/02/03 KA NO. REVISIONS DATE BY			CITY FILE NUMBER SHEET OF CITY DRAWING NUMBER 1-060F-A-0012-001-00D	
DATE 2005/08/10 DATE 2006/02/08			STRUCTURAL FILTRATION AREA 2 THIRD FLOOR PLAN	