
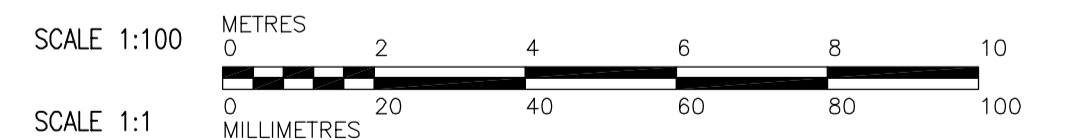


ROOF FRAMING PLAN AT EL. 249.000
1:100

NOTES:

1. FOR BEAM AND COLUMN SCHEDULE SEE DWG. WF-S0515
2. PARAPET WALL TO BE PROVIDED AT ALL EXTERIOR WALLS AND ALONG ALL EXPANSION JOINTS. FOR DETAIL SEE

4
WB-S0464

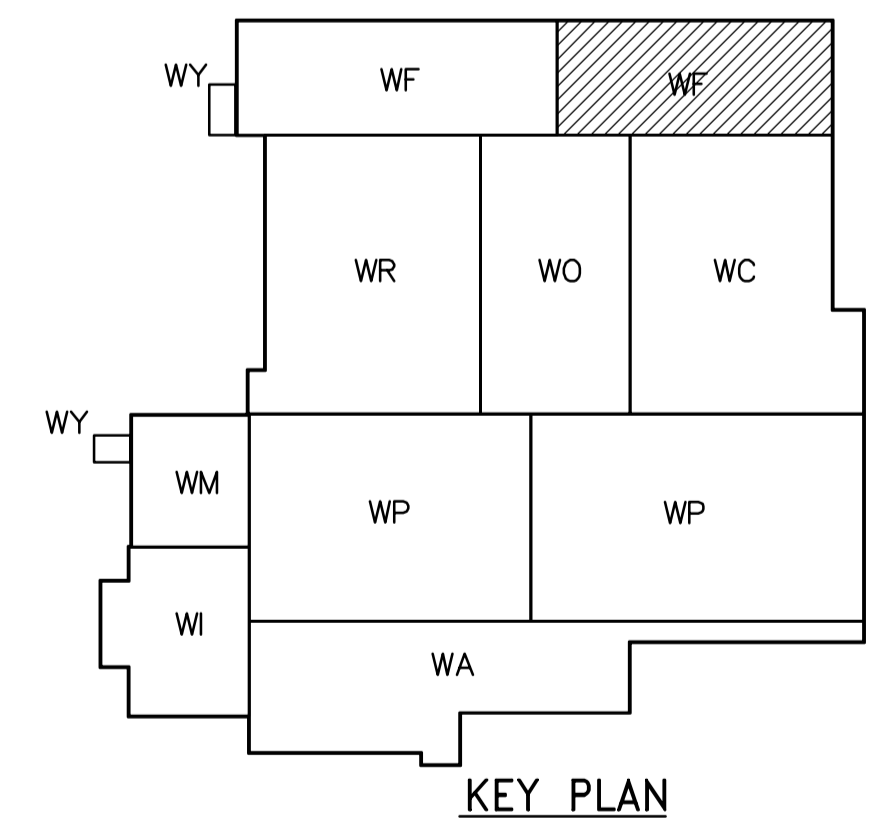

<p>Certificate of Authorization CH2M HILL Canada Ltd. No. 1441 Expiry: April 30, 2006</p>	<p>Frederickson Cooper ARCHITECTS</p>	<p>A Geo International Ltd. Company</p>	ENGINEER'S SEAL	<p>THE CITY OF WINNIPEG WATER AND WASTE DEPARTMENT ENGINEERING DIVISION</p>																					
			DESIGNED BY: KA		CHECKED BY: AP	ORIGINAL SIGNED BY: D. KRUGER																			
			DRAWN BY: PM		APPROVED BY: DJT	2006/02/06																			
			SCALE: 1:100		RELEASED FOR CONSTRUCTION BY: R. SOROKOWSKI	CONSULTANT DRAWING NO. WF-S0142																			
<table border="1"> <tr> <th>NO.</th> <th>REVISIONS</th> <th>DATE</th> <th>BY</th> <th>DATE</th> <th>DATE</th> </tr> <tr> <td>00</td> <td>ISSUED FOR TENDER</td> <td>2006/02/03</td> <td>KA</td> <td></td> <td></td> </tr> </table>	NO.	REVISIONS	DATE	BY	DATE	DATE	00	ISSUED FOR TENDER	2006/02/03	KA			<table border="1"> <tr> <td>DATE</td> <td>2005/08/10</td> </tr> </table>	DATE	2005/08/10	<table border="1"> <tr> <td>DATE</td> <td>2006/02/08</td> </tr> </table>	DATE	2006/02/08	<table border="1"> <tr> <td>CITY FILE NUMBER</td> <td></td> </tr> <tr> <td>SHEET OF</td> <td></td> </tr> <tr> <td>CITY DRAWING NUMBER</td> <td>1-060F-A-S0142-001-00D</td> </tr> </table>	CITY FILE NUMBER		SHEET OF		CITY DRAWING NUMBER	1-060F-A-S0142-001-00D
NO.	REVISIONS	DATE	BY	DATE	DATE																				
00	ISSUED FOR TENDER	2006/02/03	KA																						
DATE	2005/08/10																								
DATE	2006/02/08																								
CITY FILE NUMBER																									
SHEET OF																									
CITY DRAWING NUMBER	1-060F-A-S0142-001-00D																								