

 


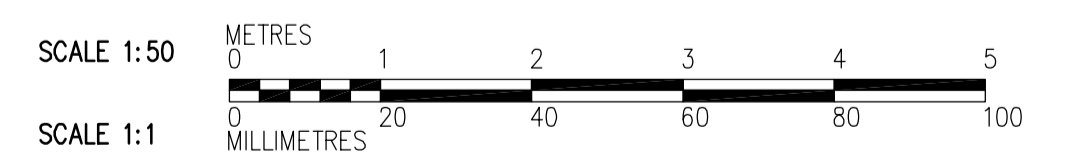

 

WM-S0111
WM-S0146
WM-S0141

NOTES:

- SEE DWGS WM-S0111 TO WM-S0146 FOR SLAB REINFORCING, UNO.
- FOR BEAM AND COLUMN SCHEDULES REFER TO DWG WM-S0515
- FOR TYPICAL WALL CORNER REINF SEE  WB-S0452

LEGEND:



 Certificate of Authorization CH2M HILL Canada Ltd. No. 1441 Expiry: April 30, 2006	B.M. ELEV.						ENGINEER'S SEAL			
					DESIGNED BY EL		CHECKED BY AP		ORIGINAL SIGNED BY D. KRUGER 2006/02/06	
					DRAWN BY RL		APPROVED BY DJT			
					SCALE: 1:50		RELEASED FOR CONSTRUCTION BY: R. SOROKOWSKI		CONSULTANT DRAWING NO. WM-S0202	
00 ISSUED FOR TENDER		2006/02/03 EL		DATE 2005/09/16		DATE 2006/02/08				
			 THE CITY OF WINNIPEG WATER AND WASTE DEPARTMENT ENGINEERING DIVISION			WATER TREATMENT PLANT GENERAL PLANT SERVICES/MISCELLANEOUS FOUNDATIONS AND CONCRETE STRUCTURES			CITY FILE NUMBER SHEET OF CITY DRAWING NUMBER 1-060M-A-S0202-001-00D	
			STRUCTURAL ELECTRICAL ROOM SECTION							