


D SECTION
WP-F0106 1:50

WP-S0122, WP-S0132
WP-S0142, WP-S0147

NOTES:

- SEE DWGS WP-S0111 TO WP-S0132 FOR SLAB REINFORCING AND WALL ADDITIONAL REBARS, UNO.
- SEE DWG WP-S0515 FOR BEAM AND COLUMN SCHEDULES.

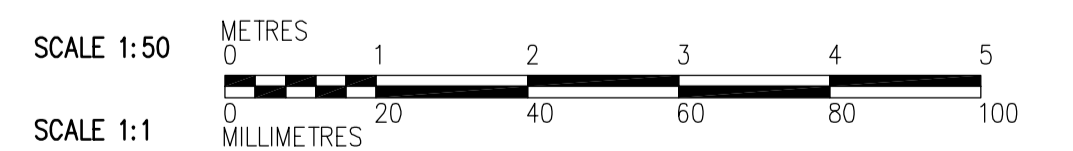

<p>Certificate of Authorization CH2M HILL Canada Ltd. No. 1441 Expiry: April 30, 2006</p>	<p>Frederickson Cooper ARCHITECTS</p>	<p>A Neo International Ltd. Company</p>	ENGINEER'S SEAL ORIGINAL SIGNED BY D. KRUGER 2006/02/06	<p>THE CITY OF WINNIPEG WATER AND WASTE DEPARTMENT ENGINEERING DIVISION</p>	
			DESIGNED BY: RZ CHECKED BY: AP DRAWN BY: RL APPROVED BY: DJT SCALE: 1:50 RELEASED FOR CONSTRUCTION BY: R. SOROKOWSKI		CITY FILE NUMBER SHEET OF CITY DRAWING NUMBER 1-060P-A-0206-001-00D
			00 ISSUED FOR TENDER 2006/02/03 RZ NO. REVISIONS DATE BY DATE 2005/07/27 DATE 2006/02/08		CONSULTANT DRAWING NO. WP-S0206