


F SECTION
WP-F0106 1:50

WP-S0122, WP-S0132
WP-S0142, WP-S0147

- NOTES:**
- SEE DWGS WP-S0111 TO WP-S0132 FOR SLAB REINFORCING AND WALL ADDITIONAL REBARS, UNO.
 - SEE DWG WP-S0515 FOR BEAM AND COLUMN SCHEDULES.

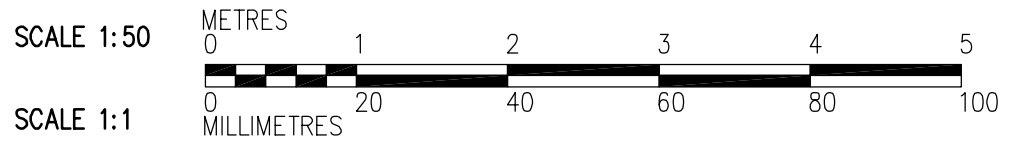

 Certificate of Authorization CH2M HILL Canada Ltd. No. 1441 Expiry: April 30, 2006	B.M. ELEV.	 Frederickson Cooper ARCHITECTS	 A Geo International Ltd. Company	ENGINEER'S SEAL ORIGINAL SIGNED BY D. KRUGER 2006/02/06	 THE CITY OF WINNIPEG WATER AND WASTE DEPARTMENT ENGINEERING DIVISION WATER TREATMENT PLANT FLOCCULATION AND DAF FOUNDATIONS AND CONCRETE STRUCTURES STRUCTURAL FLOC/DAF AREA 2 SECTION	CITY FILE NUMBER
	00 ISSUED FOR TENDER 2006/02/03 RZ	DESIGNED BY RZ CHECKED BY AP DRAWN BY CA APPROVED BY DJT SCALE: 1:50 RELEASED FOR CONSTRUCTION BY: R. SOROKOWSKI	CONSULTANT DRAWING NO. WP-S0210	SHEET OF		
	NO. REVISIONS DATE BY DATE 2005/11/01 DATE 2006/02/08	CITY DRAWING NUMBER 1-060P-A-00210-001-00D				