


**G SECTION**  
 WP-F0105 1:50  
 WP-S0121, WP-S0131  
 WP-S0141, WP-S0146

- NOTES:**
- SEE DWGS WP-S0111 TO WP-S0132 FOR SLAB REINFORCING AND WALL ADDITIONAL REBARS, UNO.
  - SEE DWG WP-S0515 FOR BEAM AND COLUMN SCHEDULES.

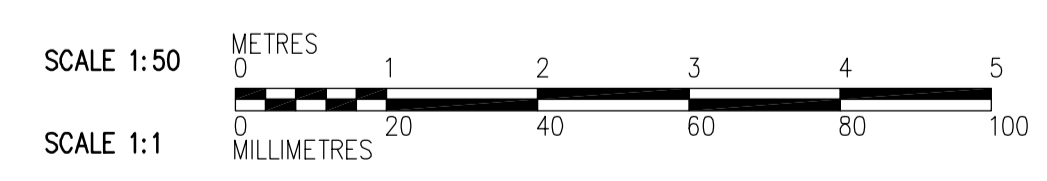

 Certificate of Authorization CH2M HILL Canada Ltd. No. 1441 Expiry: April 30, 2006	B.M. ELEV. <table border="1"> <tr><td> </td><td> </td><td> </td><td> </td></tr> <tr><td> </td><td> </td><td> </td><td> </td></tr> <tr><td> </td><td> </td><td> </td><td> </td></tr> <tr><td> </td><td> </td><td> </td><td> </td></tr> </table>																	 Frederickson Cooper ARCHITECTS DESIGNED BY: RZ DRAWN BY: CA SCALE: 1:50 00 ISSUED FOR TENDER 2006/02/03 RZ NO. REVISIONS DATE BY DATE 2005/11/01 DATE 2006/02/08	 A Geo International Ltd. Company CHECKED BY: AP APPROVED BY: DJT RELEASED FOR CONSTRUCTION BY: R. SOROKOWSKI DATE 2006/02/08	ENGINEER'S SEAL ORIGINAL SIGNED BY: D. KRUGER 2006/02/06 CONSULTANT DRAWING NO. WP-S0211	 THE CITY OF WINNIPEG WATER AND WASTE DEPARTMENT ENGINEERING DIVISION WATER TREATMENT PLANT FLOCCULATION AND DAF FOUNDATIONS AND CONCRETE STRUCTURES STRUCTURAL FLOC/DAF AREA 1 SECTION	CITY FILE NUMBER SHEET OF CITY DRAWING NUMBER 1-060P-A-0211-001-00D
NOT IN CONTRACT																						