


H SECTION
 WP-F0105 1:50
 WP-S0121, WP-S0131
 WP-S0141, WP-S0146

- NOTES:**
- SEE DWGS WP-S0111 TO WP-S0132 FOR SLAB REINFORCING AND WALL ADDITIONAL REBARS, UNO.
 - SEE DWG WP-S0515 FOR BEAM AND COLUMN SCHEDULES.

NOT IN CONTRACT

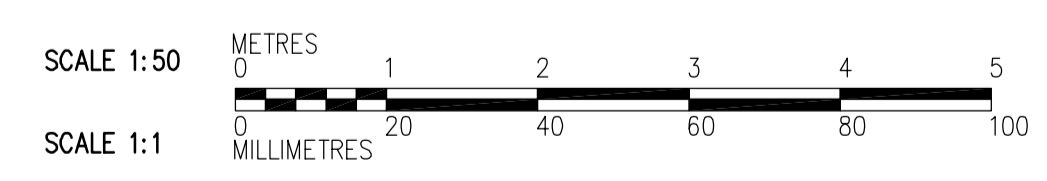

 Certificate of Authorization CH2M HILL Canada Ltd. No. 1441 Expiry: April 30, 2006	B.M. ELEV.	 Frederickson Cooper ARCHITECTS	ENGINEER'S SEAL ORIGINAL SIGNED BY D. KRUGER 2006/02/06	 THE CITY OF WINNIPEG WATER AND WASTE DEPARTMENT ENGINEERING DIVISION WATER TREATMENT PLANT FLOCCULATION AND DAF FOUNDATIONS AND CONCRETE STRUCTURES STRUCTURAL FLOC/DAF AREA 1 SECTION	CITY FILE NUMBER
	00 ISSUED FOR TENDER 2006/02/03 RZ	DESIGNED BY RZ CHECKED BY AP	CONSULTANT DRAWING NO. WP-S0213		SHEET OF
	NO. REVISIONS DATE BY DATE 2005/07/27 DATE 2006/02/08	DRAWN BY RL APPROVED BY DJT	RELEASED FOR CONSTRUCTION BY: R. SOROKOWSKI		CITY DRAWING NUMBER 1-060P-A-50213-001-00D
	DATE 2006/02/08	SCALE: 1:50 RELEASER FOR CONSTRUCTION BY: R. SOROKOWSKI	DATE 2006/02/08		DATE 2006/02/08