




THE CITY OF WINNIPEG

PUBLIC WORKS DEPARTMENT
ENGINEERING DIVISION

KENASTON UNDERPASS PROJECT BID OPPORTUNITY No. 601-2005

KENASTON BLVD. / CN RIVERS SUB. MILE 5.18
RAILWAY BRIDGE CONSTRUCTION

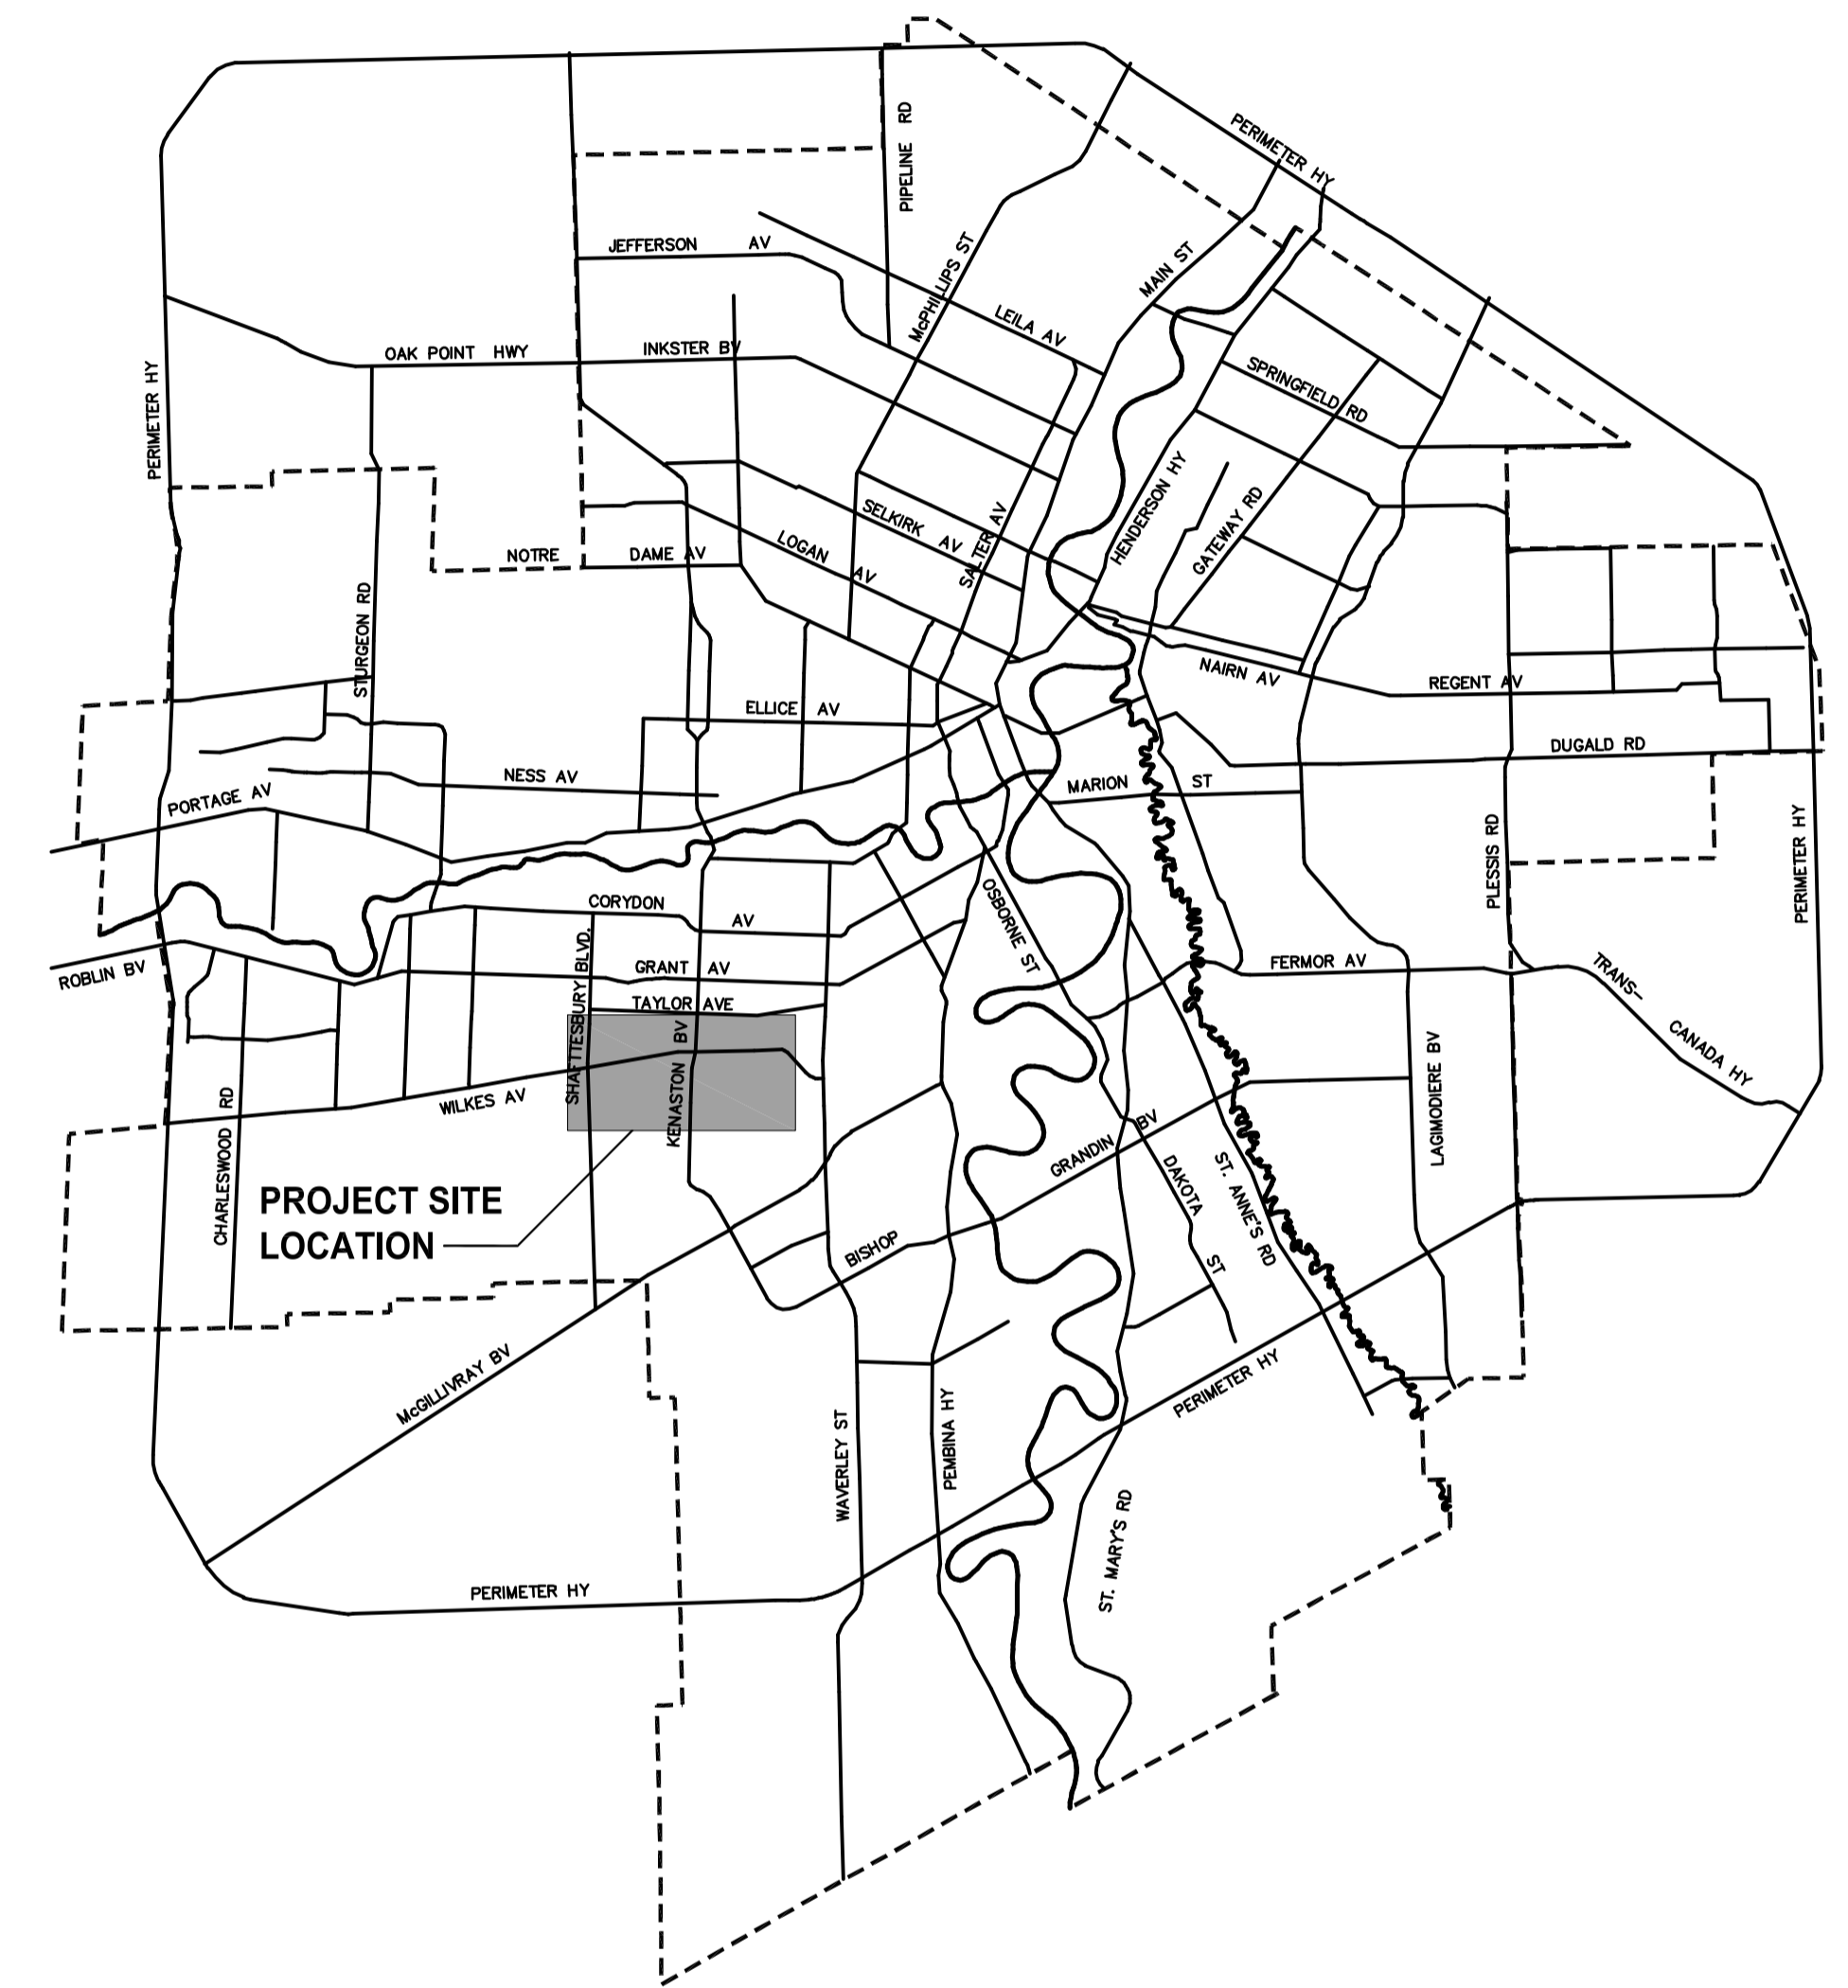

DRAWING INDEX

CITY DWG. No.	CONSULTANT DRW. No.	SHEET No.	SHEET TITLE
P-3258-125	113703042-G03	1 of 21	COVER SHEET & DRAWING INDEX
P-3258-126	113703042-G04	2 of 21	GENERAL NOTES & KEY PLAN
P-3258-127	113703042-S01	3 of 21	SITE PLAN - PHASE I - EXISTING CONDITIONS
P-3258-128	113703042-S02	4 of 21	SITE PLAN - PHASE II - BRIDGE CONSTRUCTION
P-3258-129	113703042-S03	5 of 21	SITE PLAN - PHASE III - BRIDGE & ROAD FINAL CONSTRUCTION
P-3258-130	113703042-S04	6 of 21	GENERAL ARRANGEMENT - PHASE II - BRIDGE CONSTRUCTION
P-3258-131	113703042-S05	7 of 21	GENERAL ARRANGEMENT - PHASE III - BRIDGE & ROAD FINAL CONSTRUCTION
P-3258-132	113703042-S06	8 of 21	FOUNDATION LAYOUT & PILE DETAILS
P-3258-133	113703042-S07	9 of 21	ABUTMENT CONCRETE DETAILS - SU.1 & SU.5
P-3258-134	113703042-S08	10 of 21	ABUTMENT REINFORCING DETAILS - SU.1 & SU.5
P-3258-135	113703042-S09	11 of 21	ABUTMENT REINFORCING DETAILS - SU.1 & SU.5
P-3258-136	113703042-S10	12 of 21	PIER CONCRETE DETAILS - SU.2, SU.3 & SU.4
P-3258-137	113703042-S11	13 of 21	PIER REINFORCING DETAILS - SU.2, SU.3 & SU.4
P-3258-138	113703042-S12	14 of 21	BEARING LAYOUT & DETAILS
P-3258-139	113703042-S13	15 of 21	PRECAST CONCRETE BOX GIRDER - GIRDER LAYOUT
P-3258-140	113703042-S14	16 of 21	PRECAST CONCRETE BOX GIRDER - CONCRETE & STRESSING DETAILS
P-3258-141	113703042-S15	17 of 21	PRECAST CONCRETE BOX GIRDER - GIRDER REINFORCING
P-3258-142	113703042-S16	18 of 21	CONCRETE JOINT DETAILS
P-3258-143	113703042-S17	19 of 21	TRAINMAN'S WALKWAY - CONCRETE & REINFORCING DETAILS
P-3258-144	113703042-S18	20 of 21	BRIDGE RAIL ELEVATION & DETAILS
P-3258-145	113703042-E02	21 of 21	ELECTRICAL - LIGHT FIXTURE DETAILS

ORIGINAL
SEALED BY
M.J. BOISSONNEAULT
P. ENG.
05.10.26

ORIGINAL
SEALED BY
D.W. DOWAN
P. ENG.
05.10.26



Stantec Consulting Ltd.

WINNIPEG

MANITOBA

RELEASED FOR CONSTRUCTION BY:
R. FINGAS
DATE: 05.10.26

CONSULTANT DRAWING No.
113703042-G03

CITY DRAWING No.
P-3258-125

CAD FILE DRAWING No.
KU-01-664.dwg