



SECOND FLOOR PLAN - CLEANING AREAS
SCALE: 1/16"=1'-0"

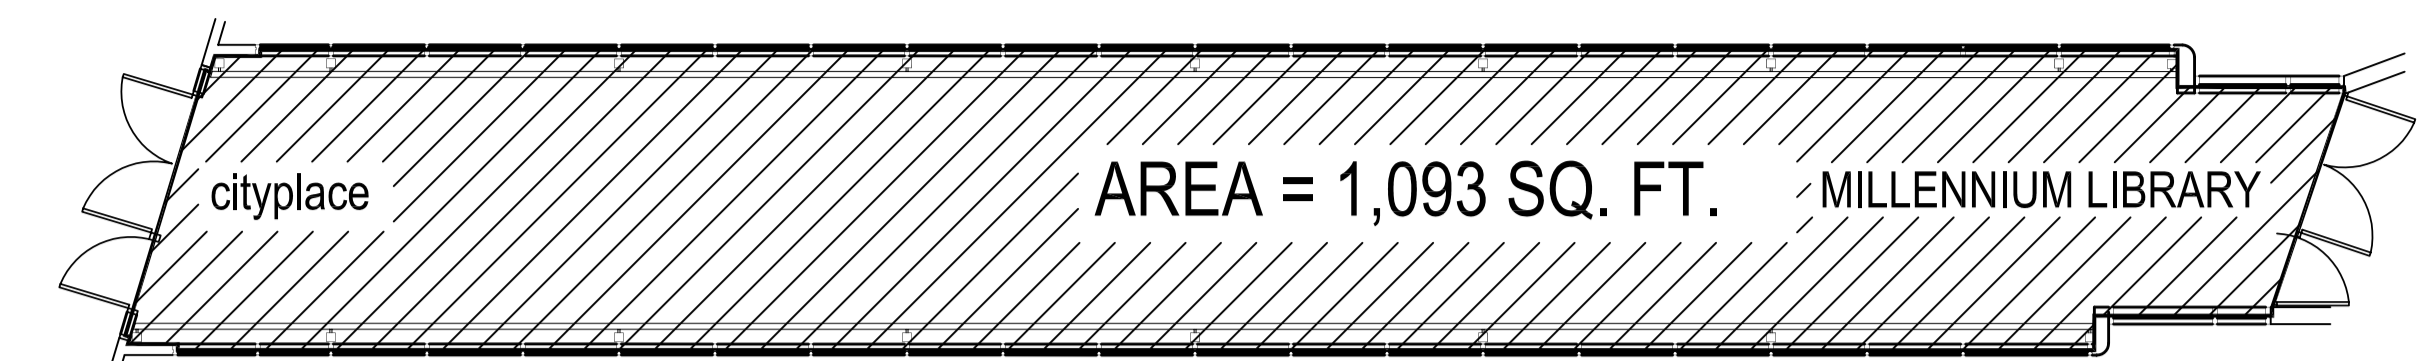

cityplace LIBRARY WALKWAY
SCALE: 1/8"=1'-0"

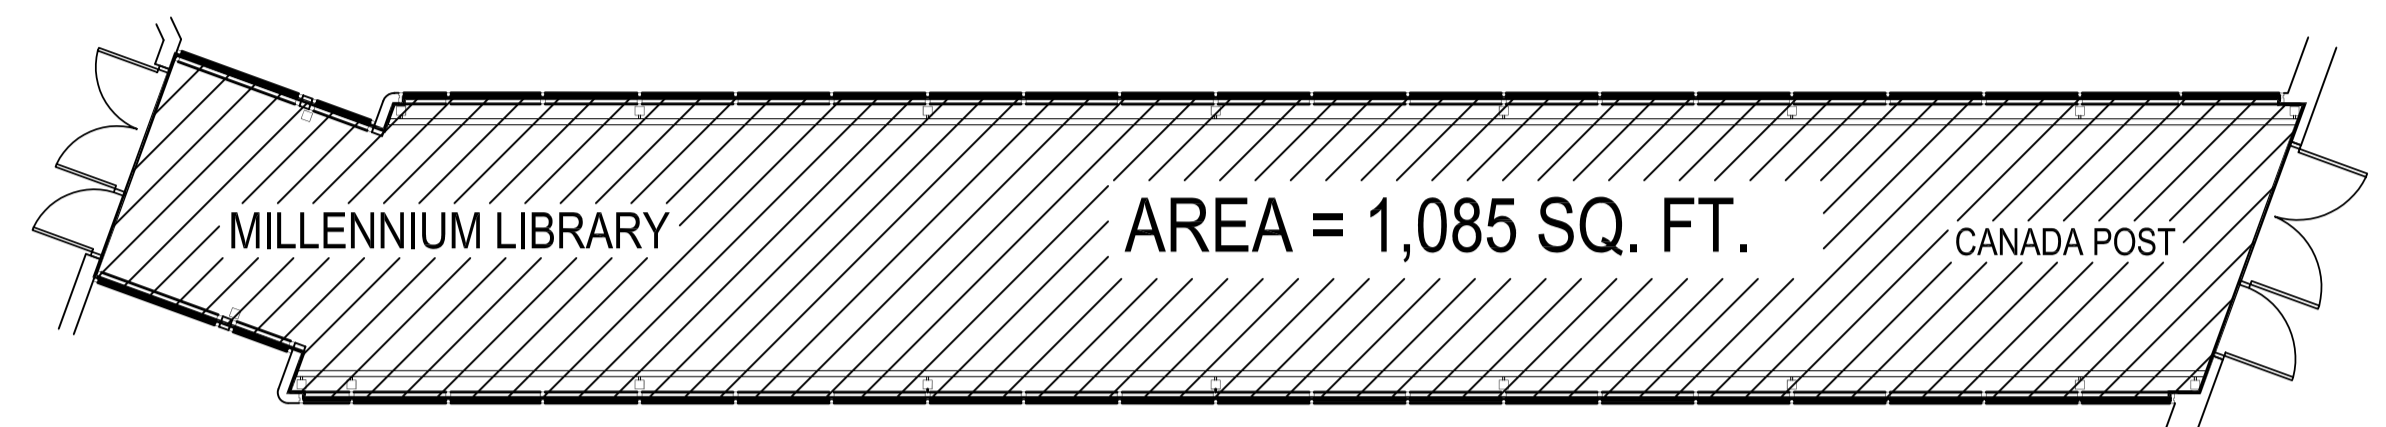

MILLENNIUM LIBRARY POST WALKWAY
SCALE: 1/8"=1'-0"

NO.	REVISION/DESCRIPTION	BY	DATE
SEALS			

DRAWN BY	TC	CHECKED BY	APPROVED
DATE	2005.12.09	USER APPROVAL	

Winnipeg CITY OF WINNIPEG
PLANNING, PROPERTY &
DEVELOPMENT DEPARTMENT
CIVIC ACCOMMODATIONS DIVISION
300 - 65 GARRY ST. R3C 4K4

PROJECT
MILLENNIUM LIBRARY
CLEANING CONTRACT AREAS

251 DONALD
SHEET TITLE

SECOND FLOOR PLAN

0251DN02

SCALE	PROJECT NO.	SHEET NO.
AS SHOWN	XXXX-XXX-XX	A2