

311 ROSS AVE.

CODE


- 1. PENTHOUSE
 - 2. CHIMNEY
 - 3. AIR COND. UNITS
 - 4. SIGN SUPPORT
 - 5. VENTILATOR
 - 6. VENT PIPE
 - 7. DRAIN
 - 8. SKYLIGHT
 - 9. EAVESTROUGH
 - 10. FIRE WALL
 - 11. TANK
 - 12. STUB COLUMN
 - 13. GRAVEL STOP
 - 14. HATCH
 - 15. SCUPPER
 - 16. PITCH BOXES
 - 17. ANTENNA
 - 18. GUYWIRE
 - 19. CONDENSING UNIT
 - 20. MISC. DEMOLITION
 - 21. STACK TO BE CAP OFF
- ==== PARAPET



AREA "A"



AREA "B" (SEE A2)

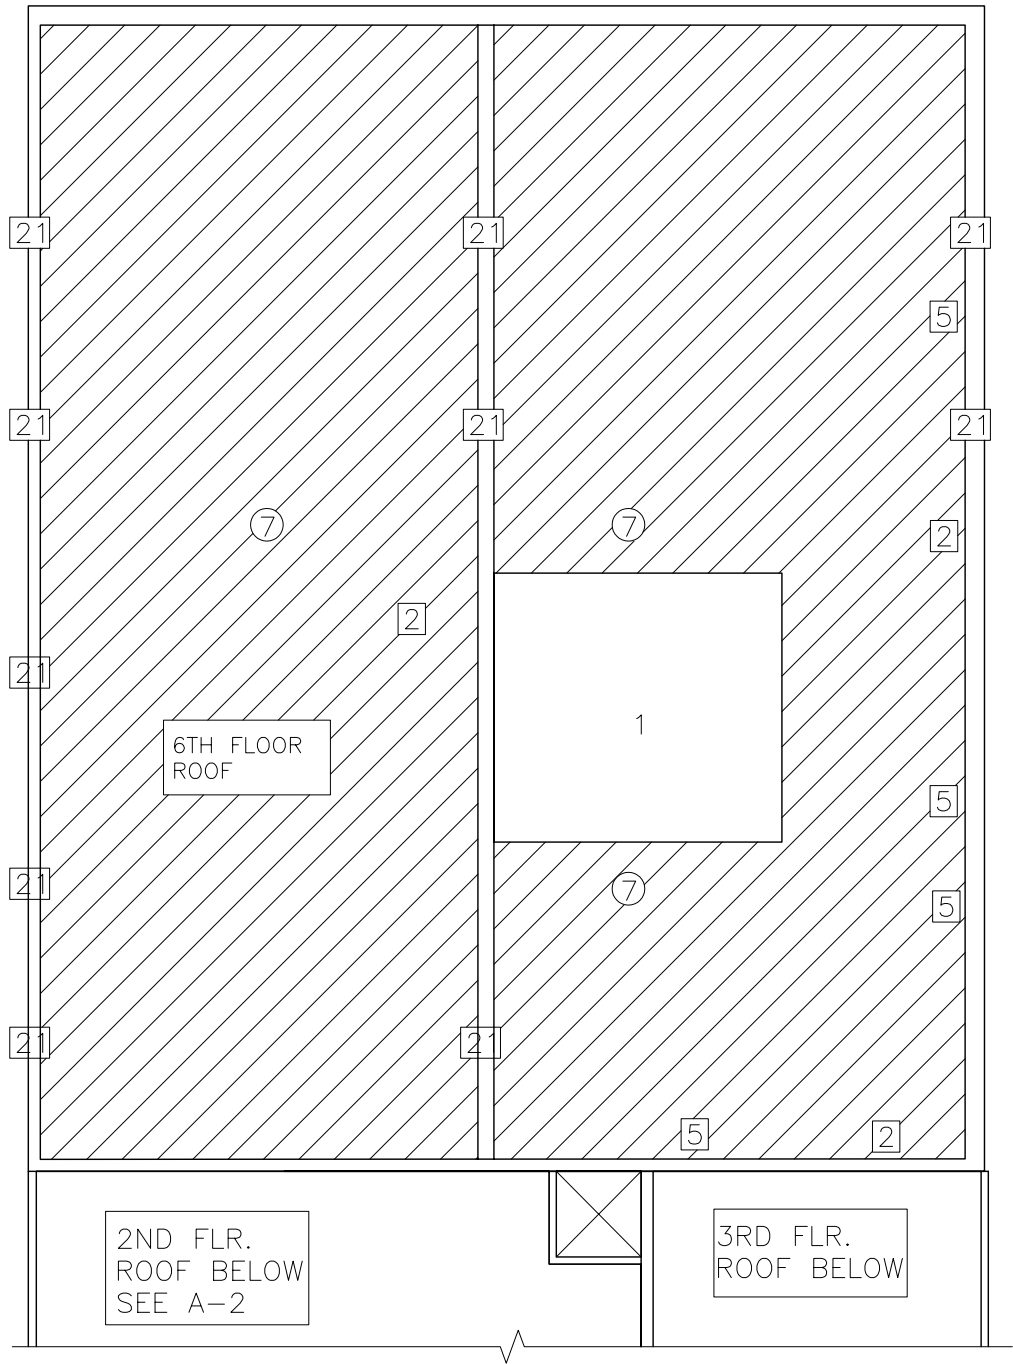

CITY OF WINNIPEG
 PLANNING, PROPERTY &
 DEVELOPMENT DEPARTMENT
 CIVIC ACCOMMODATIONS DIVISION
 300-65 GARRY STREET R3C 4K4

PROJECT
**SURPLUS STORAGE FACILITY
 ROOF UPGRADING & RELATED WORK**
 311 ROSS AVE.

SHEET TITLE
6TH FLOOR ROOF PLAN

DRAWN BY
 DNJ

CHECKED BY
 LOR

APPROVED BY
 LOR

DATE
 2005.10.31
 eFILE
 2005106V0.dwg/A1

SCALE
1/16"=1'-0"
 PROJECT NO.
 2005-106

SHEET NO.
A1