

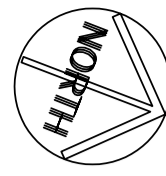


Address 20 WESTGATE - CORNISH LIBRARY Project No. Description BASEMENT FLOOR PLAN CLEANING AREA Date AUG 29/94 File Name 0020WE0B.dwg/CA-1

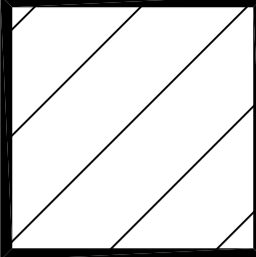

 AREA TO BE CLEANED  
3,442 SQ. FT.

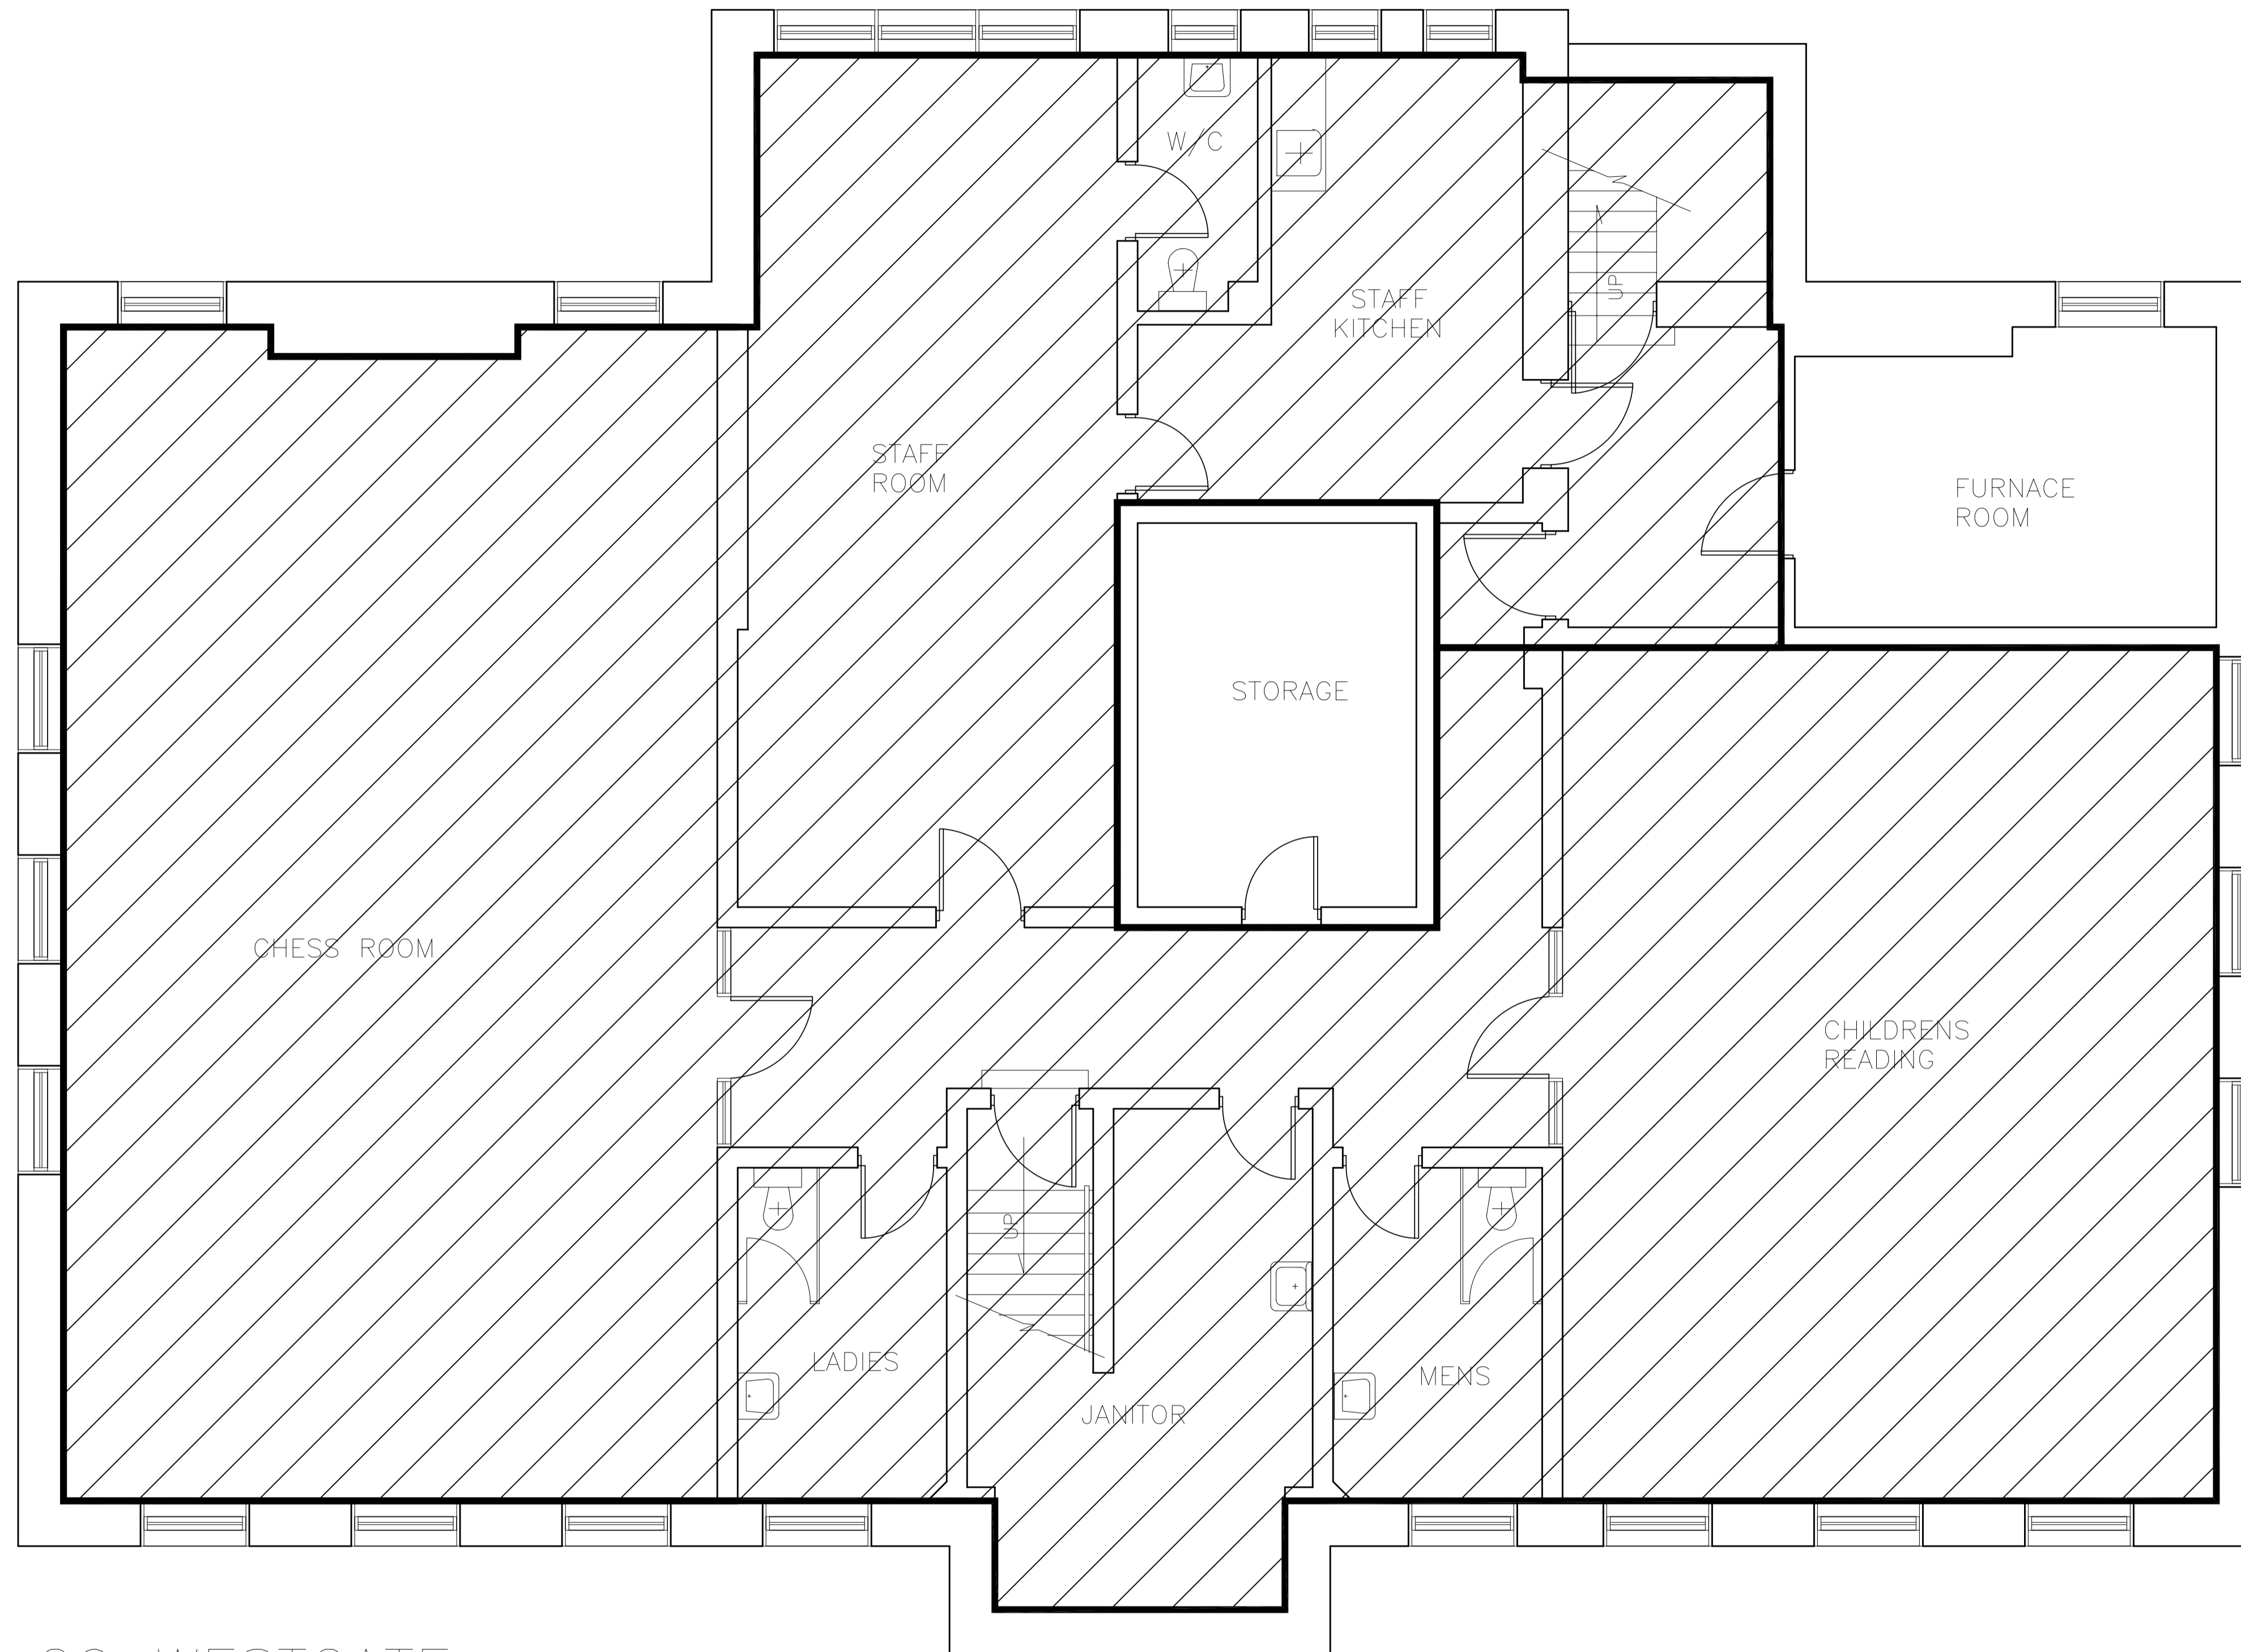

20 WESTGATE  
CORNISH LIBRARY  
BASEMENT FLOOR PLAN

NOTES :

FLOOR PLAN UPDATED AUG. 29/94

REVISION/DESCRIPTION	BY	DATE

DRAWN BY MMK	CHECKED BY	APPROVED
DATE AUG. 29/94	USER APPROVAL	

 THE CITY OF WINNIPEG  
CIVIC BUILDINGS DEPARTMENT  
400-180 KING ST. R3B 3G8  
PROJECT

20 WESTGATE  
CORNISH LIBRARY

SHEET TITLE

BASEMENT FLOOR PLAN  
CLEANING AREA

0020WE0B

SCALE 1/4" = 1'-0"	PROJECT NO	SHEET NO CA-1
-----------------------	------------	------------------