
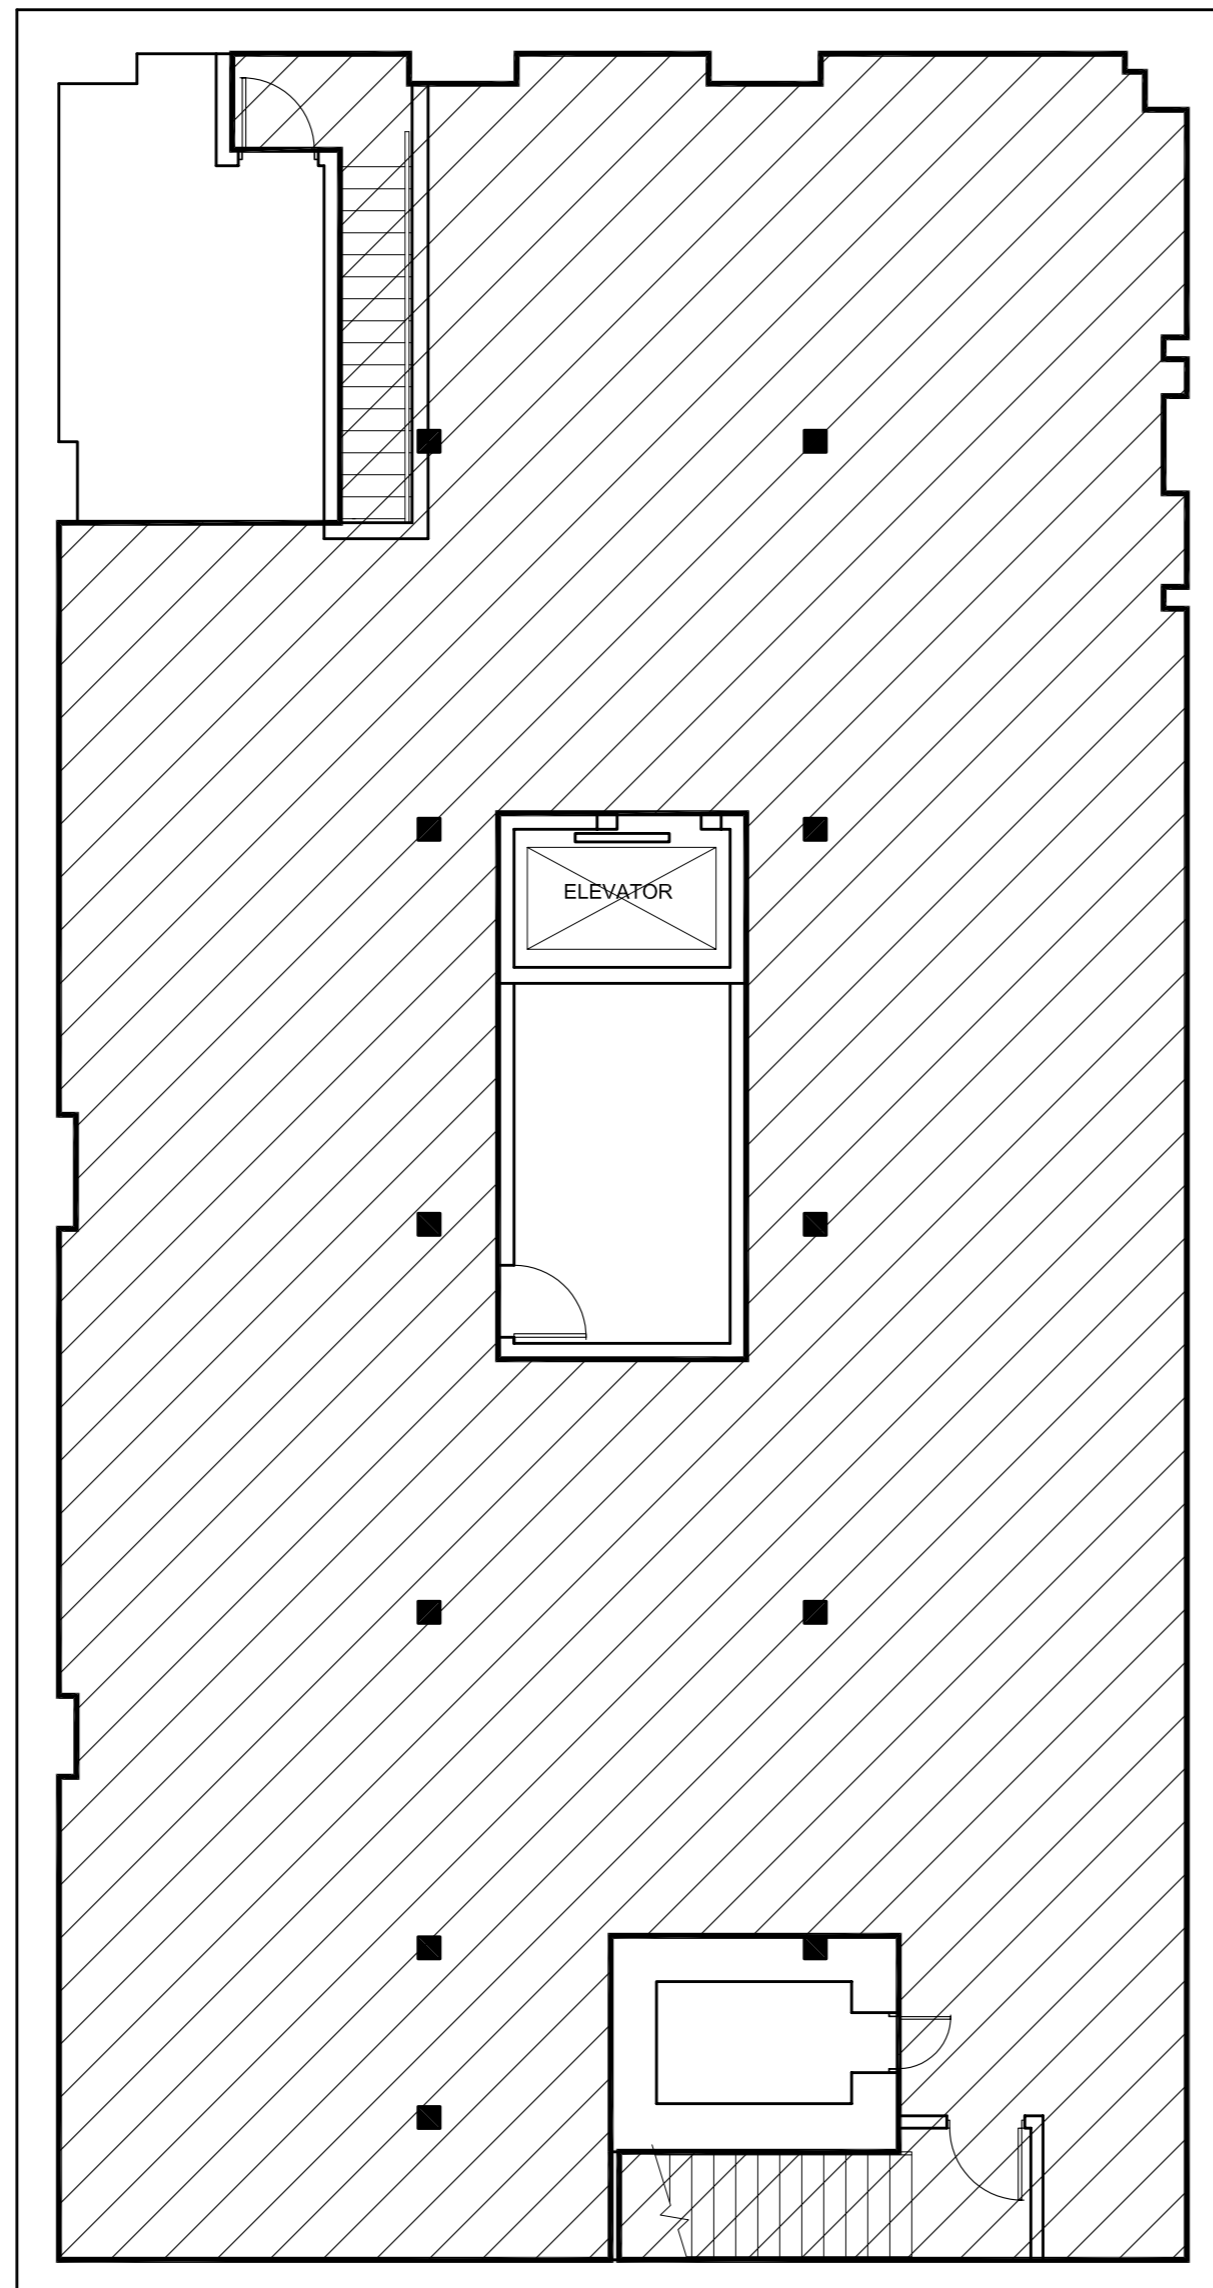


Address 280 William Ave. Project No. Description Basement Floor CLEANING AREA Date 2002.10.04 File Name 0280WM0B.dwg/CA-1

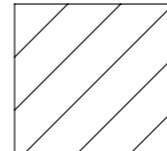


 AREA TO BE CLEANED
3,735 SQ. FT.

**280 WILLIAM AVE.
BASEMENT FLOOR PLAN**

NOTES :

NO.	REVISION/DESCRIPTION	BY	DATE
SEALS			

DRAWN BY	MMK	CHECKED BY	APPROVED
DATE	2002.10.04	USER APPROVAL	


**CITY OF WINNIPEG
PLANNING, PROPERTY &
DEVELOPMENT DEPARTMENT
CIVIC ACCOMMODATIONS DIVISION
300- 65 GARRY ST. R3C 4K4**

PROJECT
Maw Block

280 William Avenue

SHEET TITLE
**Basement Floor Plan
CLEANING AREA**

SCALE	PROJECT NO.	SHEET NO.
1/8" = 1'-0"		CA-1

0280WM0B