
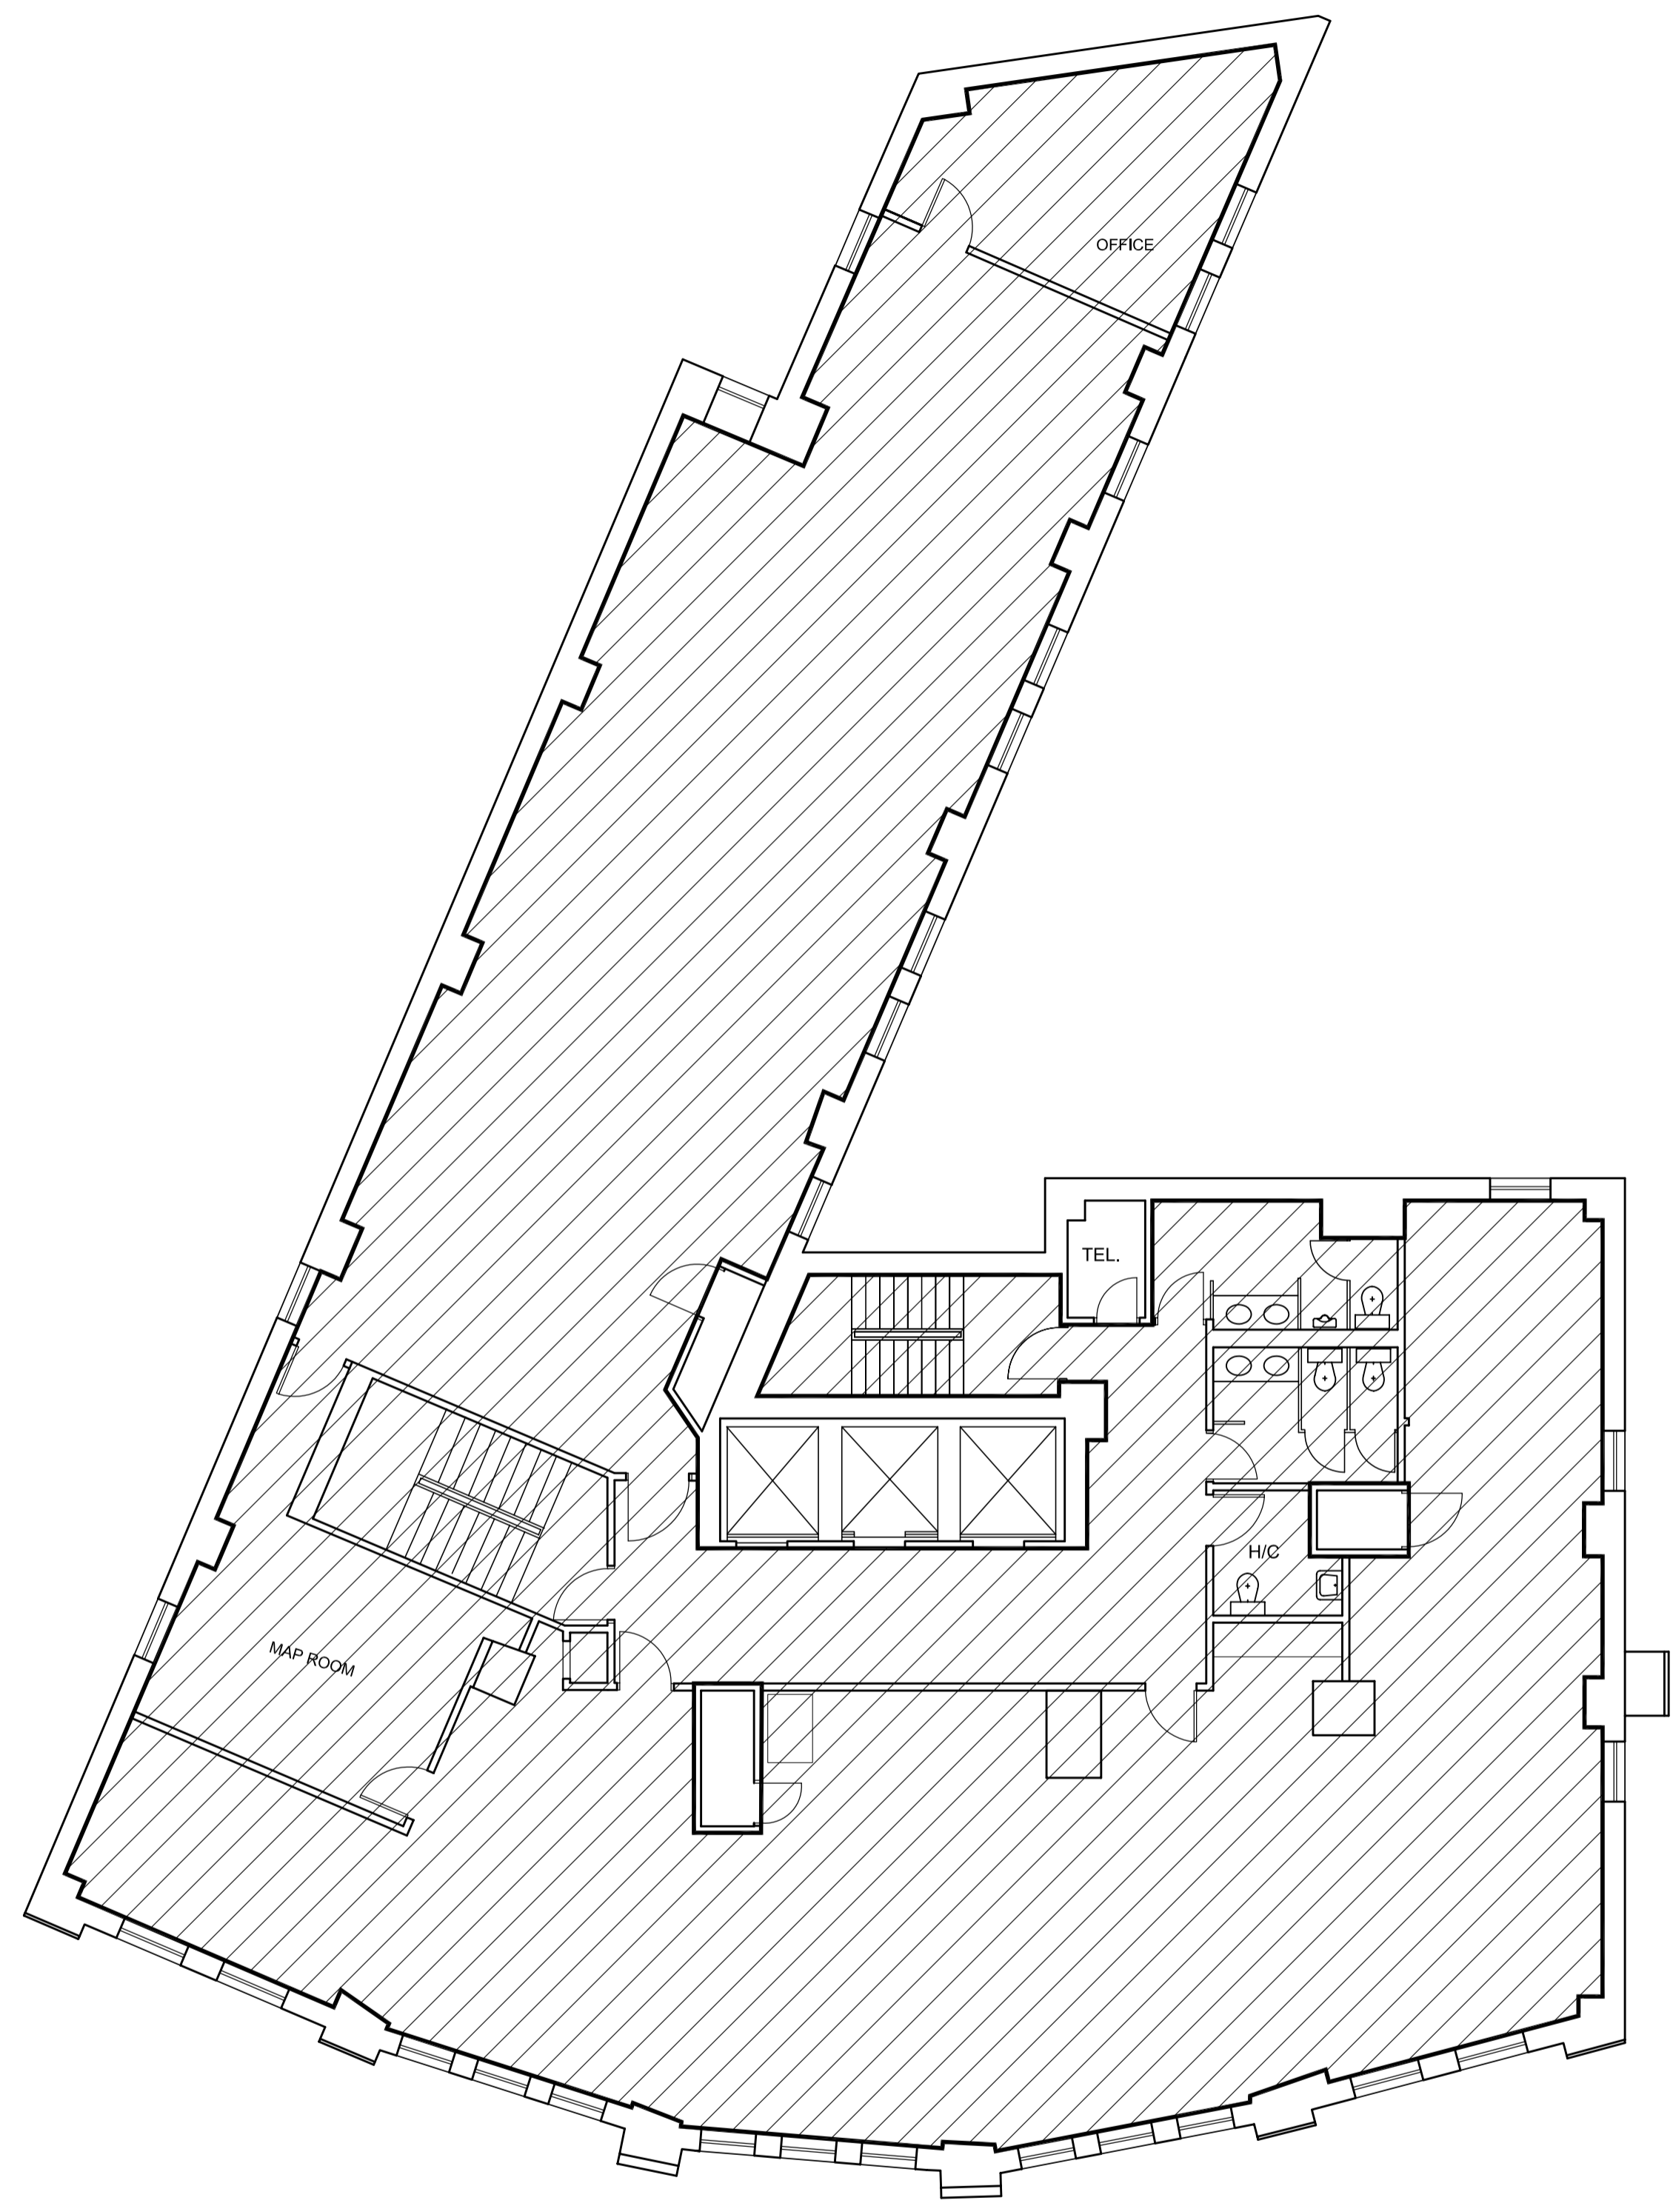


NOTES :

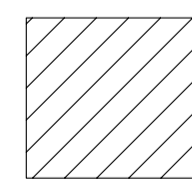


 AREA TO BE CLEANED
5,383 SQ. FT.

 NORTH
457 MAIN STREET
CONFEDERATION BLDG.
FIFTH FLOOR PLAN

| NO. | REVISION/DESCRIPTION | BY | DATE |
|-------|----------------------|----|------|
| SEALS | | | |

| DRAWN BY | CHECKED BY | APPROVED |
|-----------------|---------------|----------|
| DATE 2002.01.04 | USER APPROVAL | |

 CITY OF WINNIPEG
PLANNING, PROPERTY &
DEVELOPMENT DEPARTMENT
CIVIC ACCOMMODATIONS DIVISION
300 - 65 GARRY ST. R3C 4K4

PROJECT
457 Main Street
Assessment Department
Confederation Building

SHEET TITLE
Fifth Floor Plan
Cleaning Area

| SCALE | PROJECT NO. | SHEET NO. |
|-------|-------------|-----------|
| 1:100 | | CA-6 |