




NOTES :

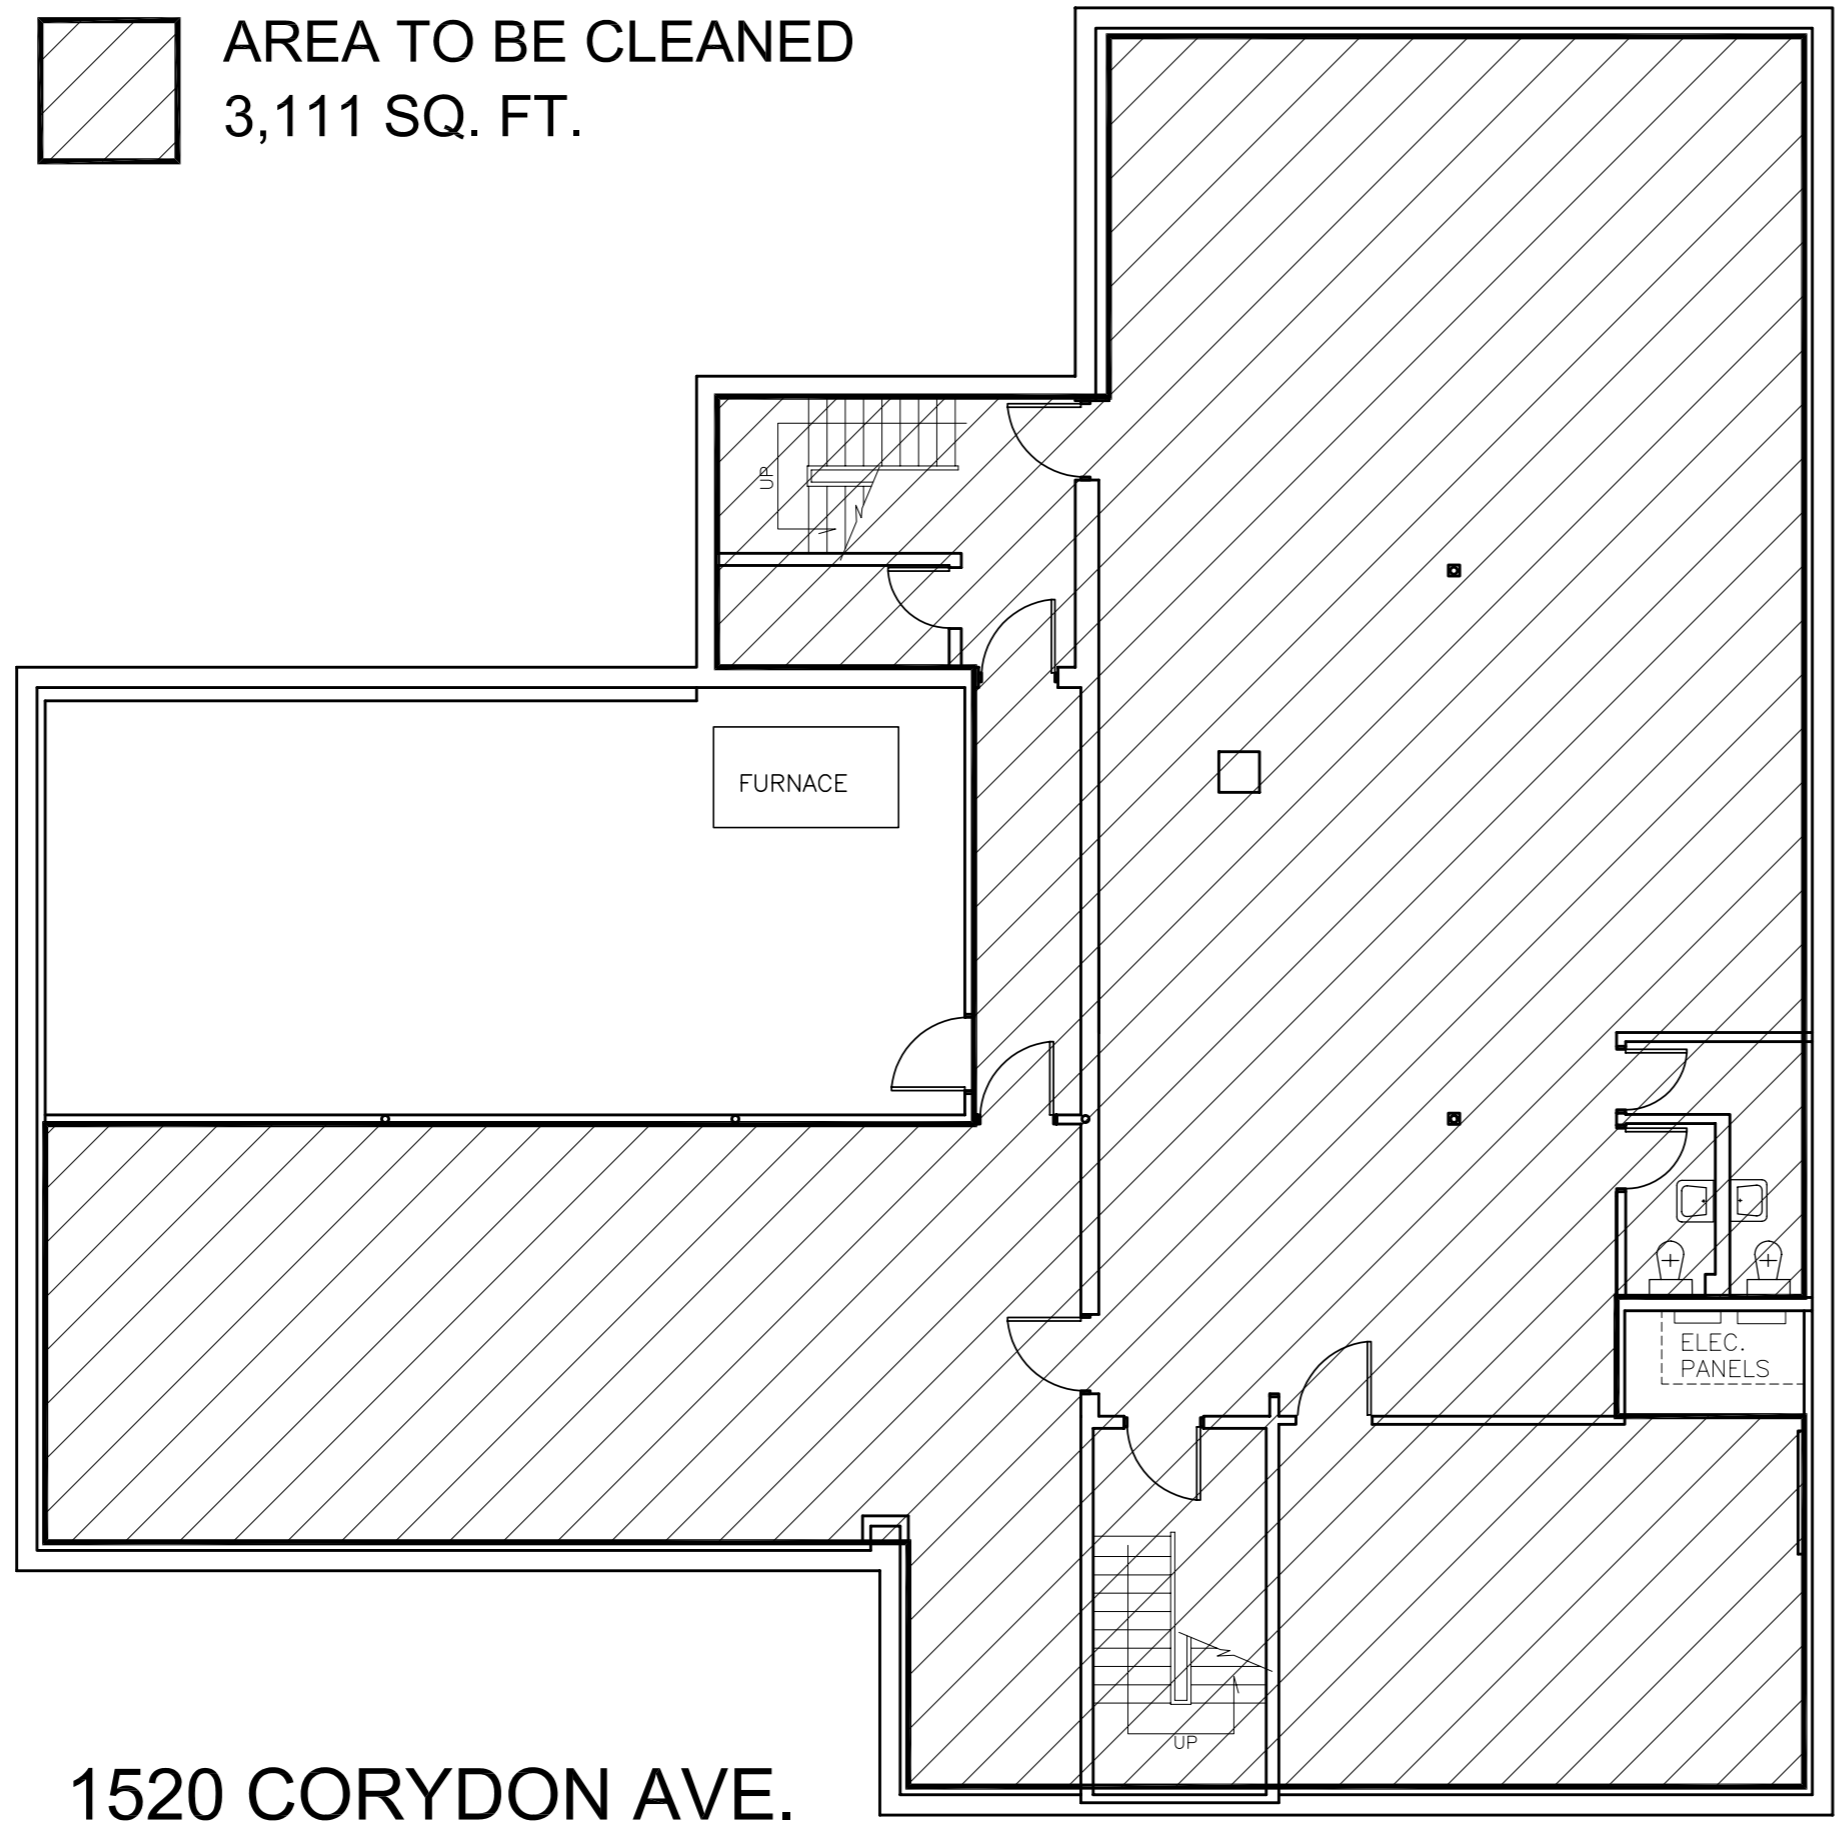

**1520 CORYDON AVE.
RIVER HEIGHTS LIBRARY
BASEMENT FLOOR PLAN**

FLOOR PLAN UPDATED MARCH 98

NO.	REVISION/DESCRIPTION	BY	DATE
SEALS			

DRAWN BY MMK	CHECKED BY	APPROVED
DATE	USER APPROVAL	


 THE CITY OF WINNIPEG
 CIVIC BUILDINGS DEPARTMENT
 400-180 KING ST. R3B 3G8

PROJECT
 1520 CORYDON
 RIVER HEIGHTS LIBRARY

SHEET TITLE
 BASEMENT FLOOR PLAN
 CLEANING AREA

SCALE	PROJECT NO.	SHEET NO.
1/8" = 1'-0"		CA-1