



NORTH ELEVATION

SCALE 1:100

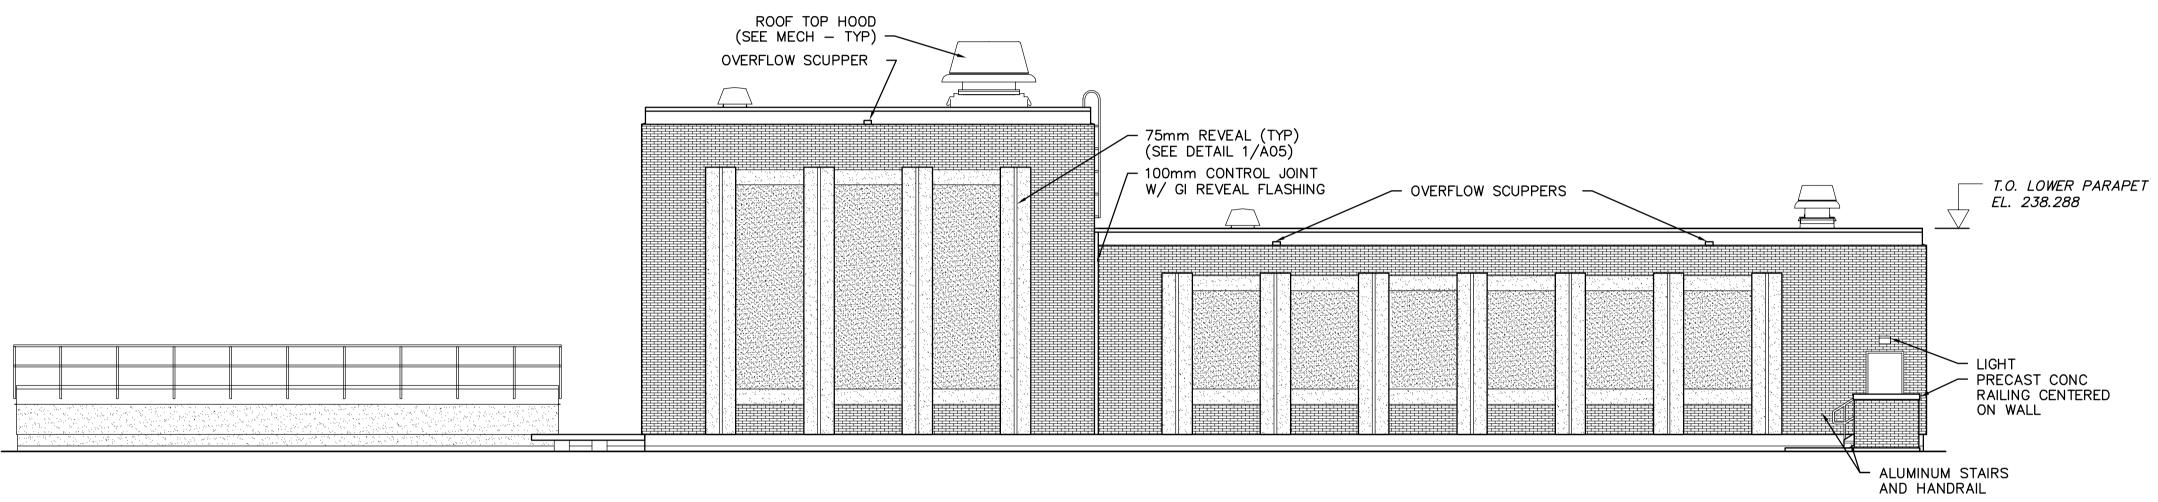


SOUTH ELEVATION

SCALE 1:100

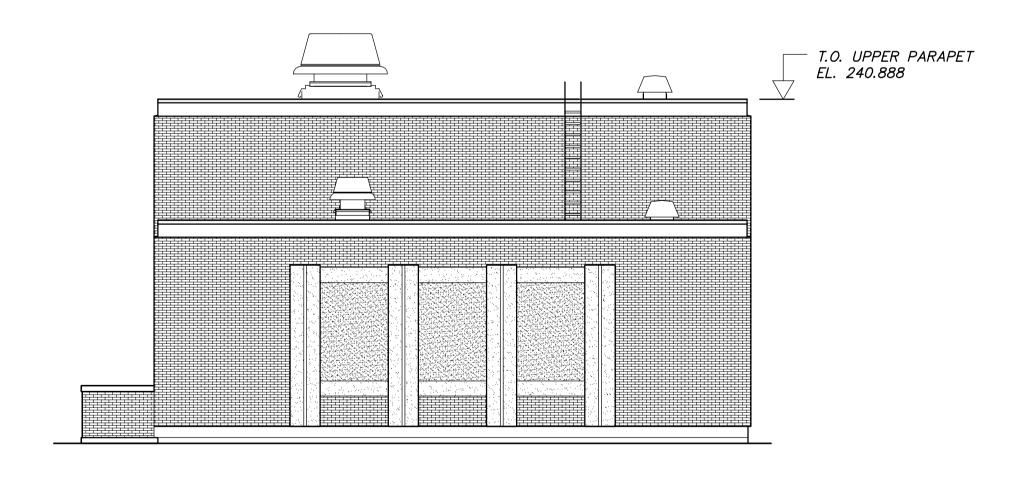

EAST ELEVATION


SCALE 1:100

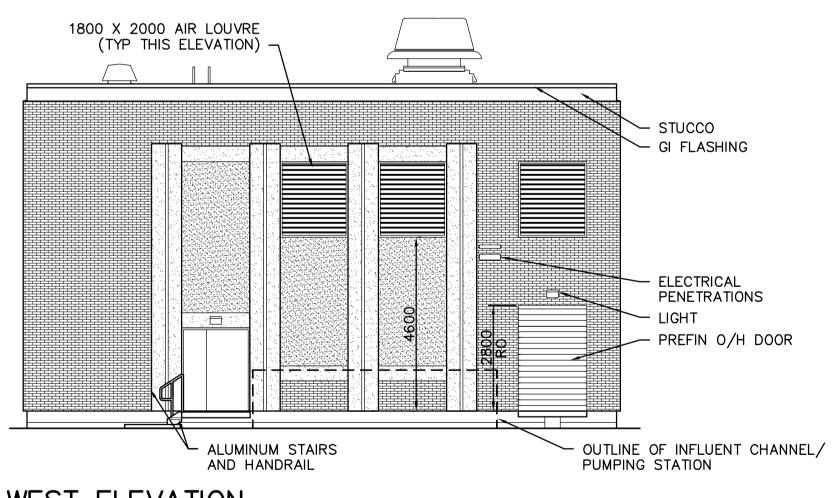


NO. REVISIONS


WEST ELEVATION

SCALE 1:100

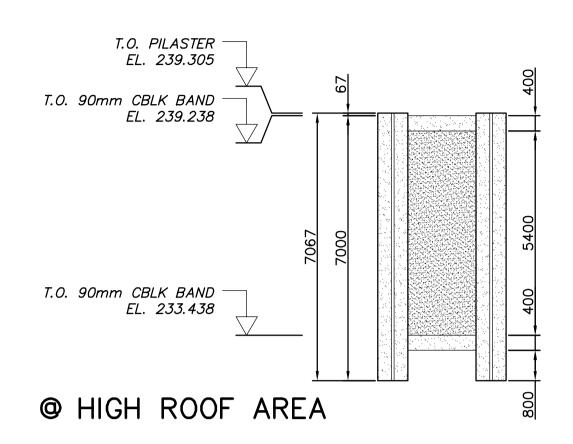

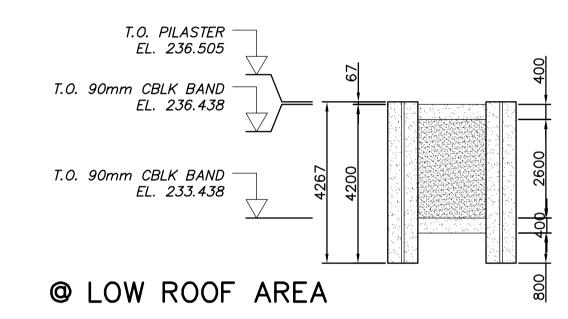

TYPICAL PILASTER DIMENSIONS — ELEVATION SCALE 1:100

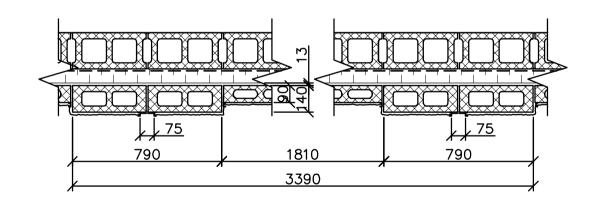

TYPICAL PILASTER DIMENSIONS — PLAN
SCALE 1: 20

Certificate of Authorization
Earth Tech Canada Inc.
No. 730 Expiry: April 30, 2005

B.M. ELEV.			E A	R T H	T E	СН	
					_		204.477.5381
				DESIGNED BY	NC	CHECKED BY	NC, GGP
				DRAWN BY	LK	APPROVED BY	DT
0	ISSUED FOR TENDER	05/02/18	LK	HOR. SCALE: VERTICAL SCA	1:100 LE: 1:100	RELEASED FO CONSTRUCTION T. KJA	

DATE BY DATE

02004/12/08

DATE 2005-02-18

ENGINEER'S SEAL	
ORIGINAL SIGNED BY	1
NEIL COOPER	
FEB. 18/05	
CONSULTANT DRAWING NO.	

66303D-CA3.01

THE CITY OF W	INNIPEG					
Winnipeg WATER AND WASTE DEPARTMENT						
NEWPCC	CITY FILE NUMBER					
UV DISINFECTION FACILITY	SHEET 4 OF 8					
ABCHITECTURAL	CITY DRAWING NUMBER					

ARCHITECTURAL

EXTERIOR ELEVATIONS