
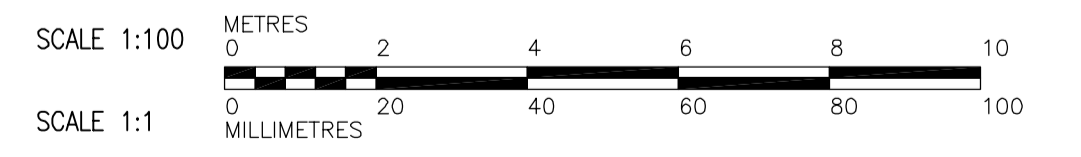


SECOND FLOOR PLAN
1:100

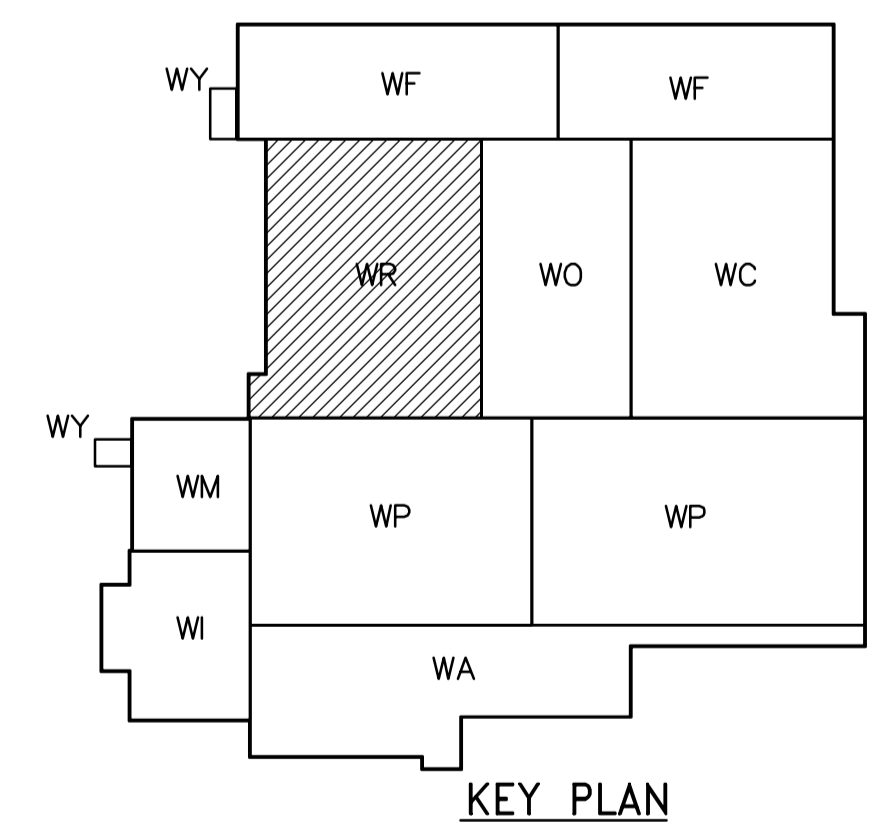

<p>APEGN Certificate of Authorization CH2M HILL Canada Ltd. No. 1441 Expiry: April 30, 2006</p>	<p>Frederickson Cooper ARCHITECTS</p>		<p>EarthTech A Tyco International Ltd. Company</p>		ENGINEER'S SEAL ORIGINAL SIGNED BY D. KRUGER 2006/04/21	<p>THE CITY OF WINNIPEG WATER AND WASTE DEPARTMENT ENGINEERING DIVISION</p>
	DESIGNED BY EL/MH CHECKED BY AP		APPROVED BY AHL		CONSULTANT DRAWING NO. WR-S7121	
	DRAWN BY CA SCALE: 1:100		RELEASED FOR CONSTRUCTION BY: R. SOROKOWSKI			
	INO. REVISIONS DATE BY		DATE 2005/12/13 DATE 2006/04/21			
WATER TREATMENT PLANT RESIDUALS HANDLING MECHANICAL AND ELECTRICAL			STRUCTURAL RESIDUALS HANDLING AREA SECOND FLOOR PLAN		CITY FILE NUMBER SHEET OF CITY DRAWING NUMBER 1-0601R-A-S7121-001-000	