



NORTH ELEVATION
SCALE: 1:50

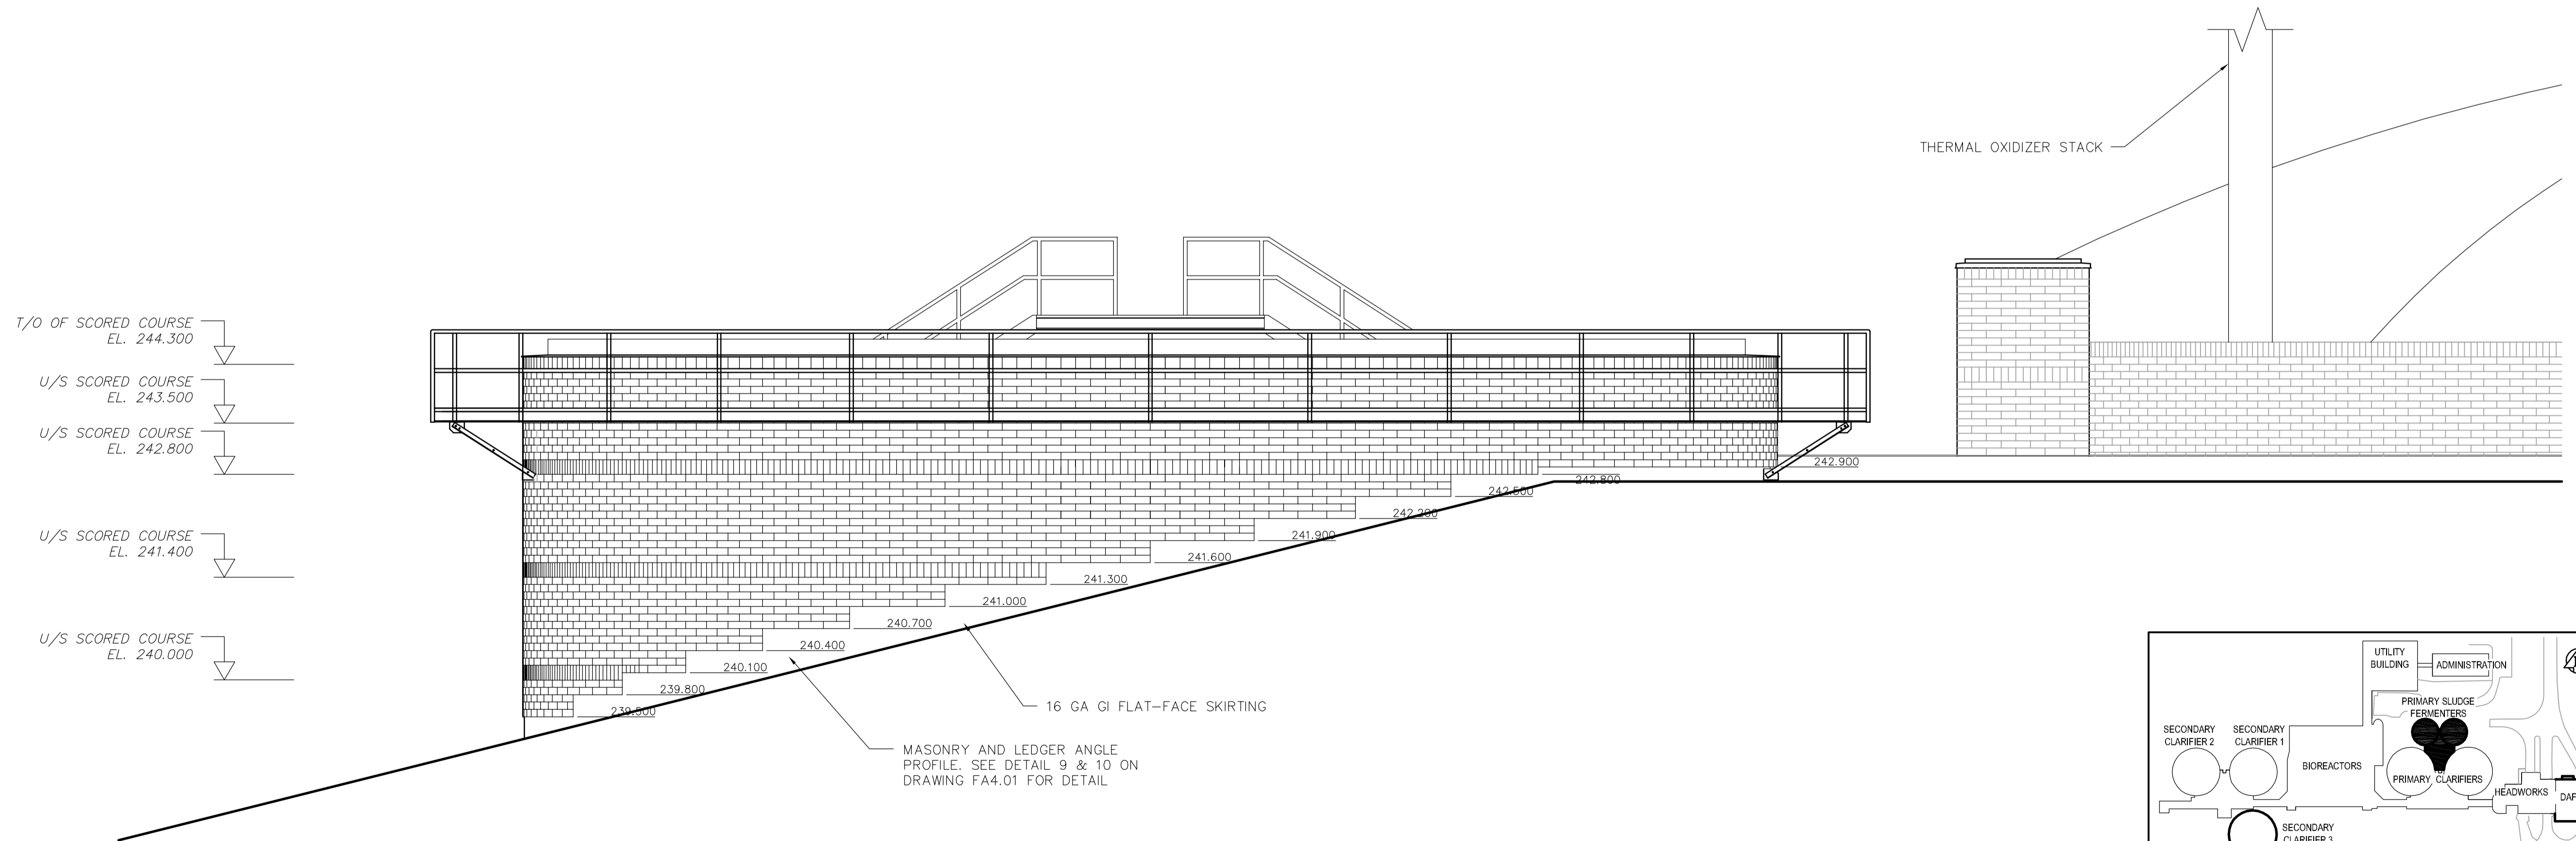

WEST ELEVATION
SCALE: 1:50

- T/O OF SCORED COURSE
EL. 244.300
- U/S SCORED COURSE
EL. 243.500
- U/S SCORED COURSE
EL. 242.800
- U/S SCORED COURSE
EL. 241.400
- U/S SCORED COURSE
EL. 240.000

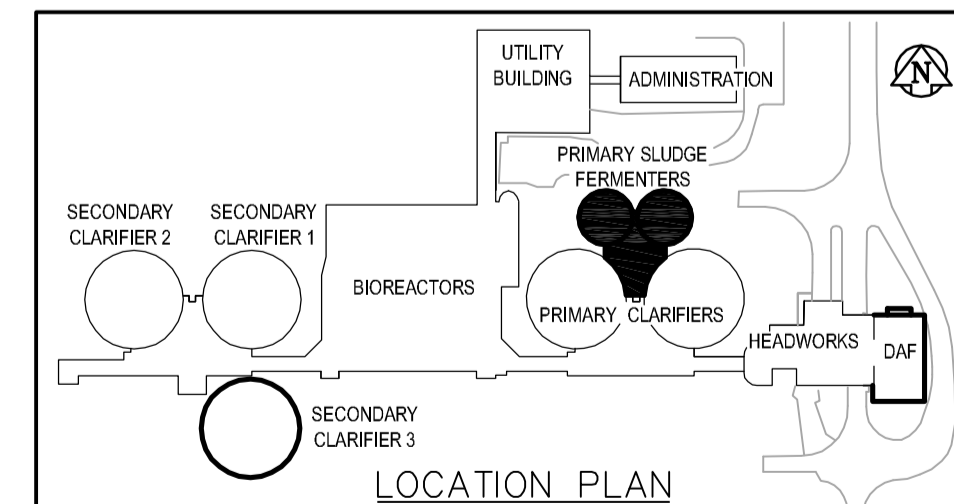

B.M. ELEV.		<p>EarthTech A Tyco International Ltd. Company</p>	ENGINEER'S SEAL	<p>THE CITY OF WINNIPEG WATER AND WASTE DEPARTMENT ENGINEERING DIVISION</p>	UTILITY BUILDING	ADMINISTRATION
			DESIGNED BY: NC		CHECKED BY: NC	ORIGINAL SIGNED BY: N. COOPER
		DRAWN BY: LK	APPROVED BY: JEH	2006/04/26		BIOREACTORS
		HOR. SCALE: AS NOTED	RELEASED FOR CONSTRUCTION BY: J. VEILLEUX	CONSULTANT DRAWING NO. FA2.01		PRIMARY CLARIFIERS
		VERTICAL SCALE: AS NOTED				HEADWORKS
00	ISSUED FOR TENDER	06/04/26	LK			SECONDARY CLARIFIER 1
	NO. REVISIONS	DATE	BY	DATE	2006/02/01	2006/04/26
						SECONDARY CLARIFIER 2
						SECONDARY CLARIFIER 3
						DAF

WEWPC
BIOLOGICAL NUTRIENT REMOVAL UPGRADE
CONTRACT No. 3

ARCHITECTURAL
AREA F - PRIMARY SLUDGE FERMENTERS
EXTERIOR ELEVATIONS

CITY FILE NUMBER
SHEET 1 OF 1
CITY DRAWING NUMBER