



1 NORTH ELEVATION
TA2.01 1:100

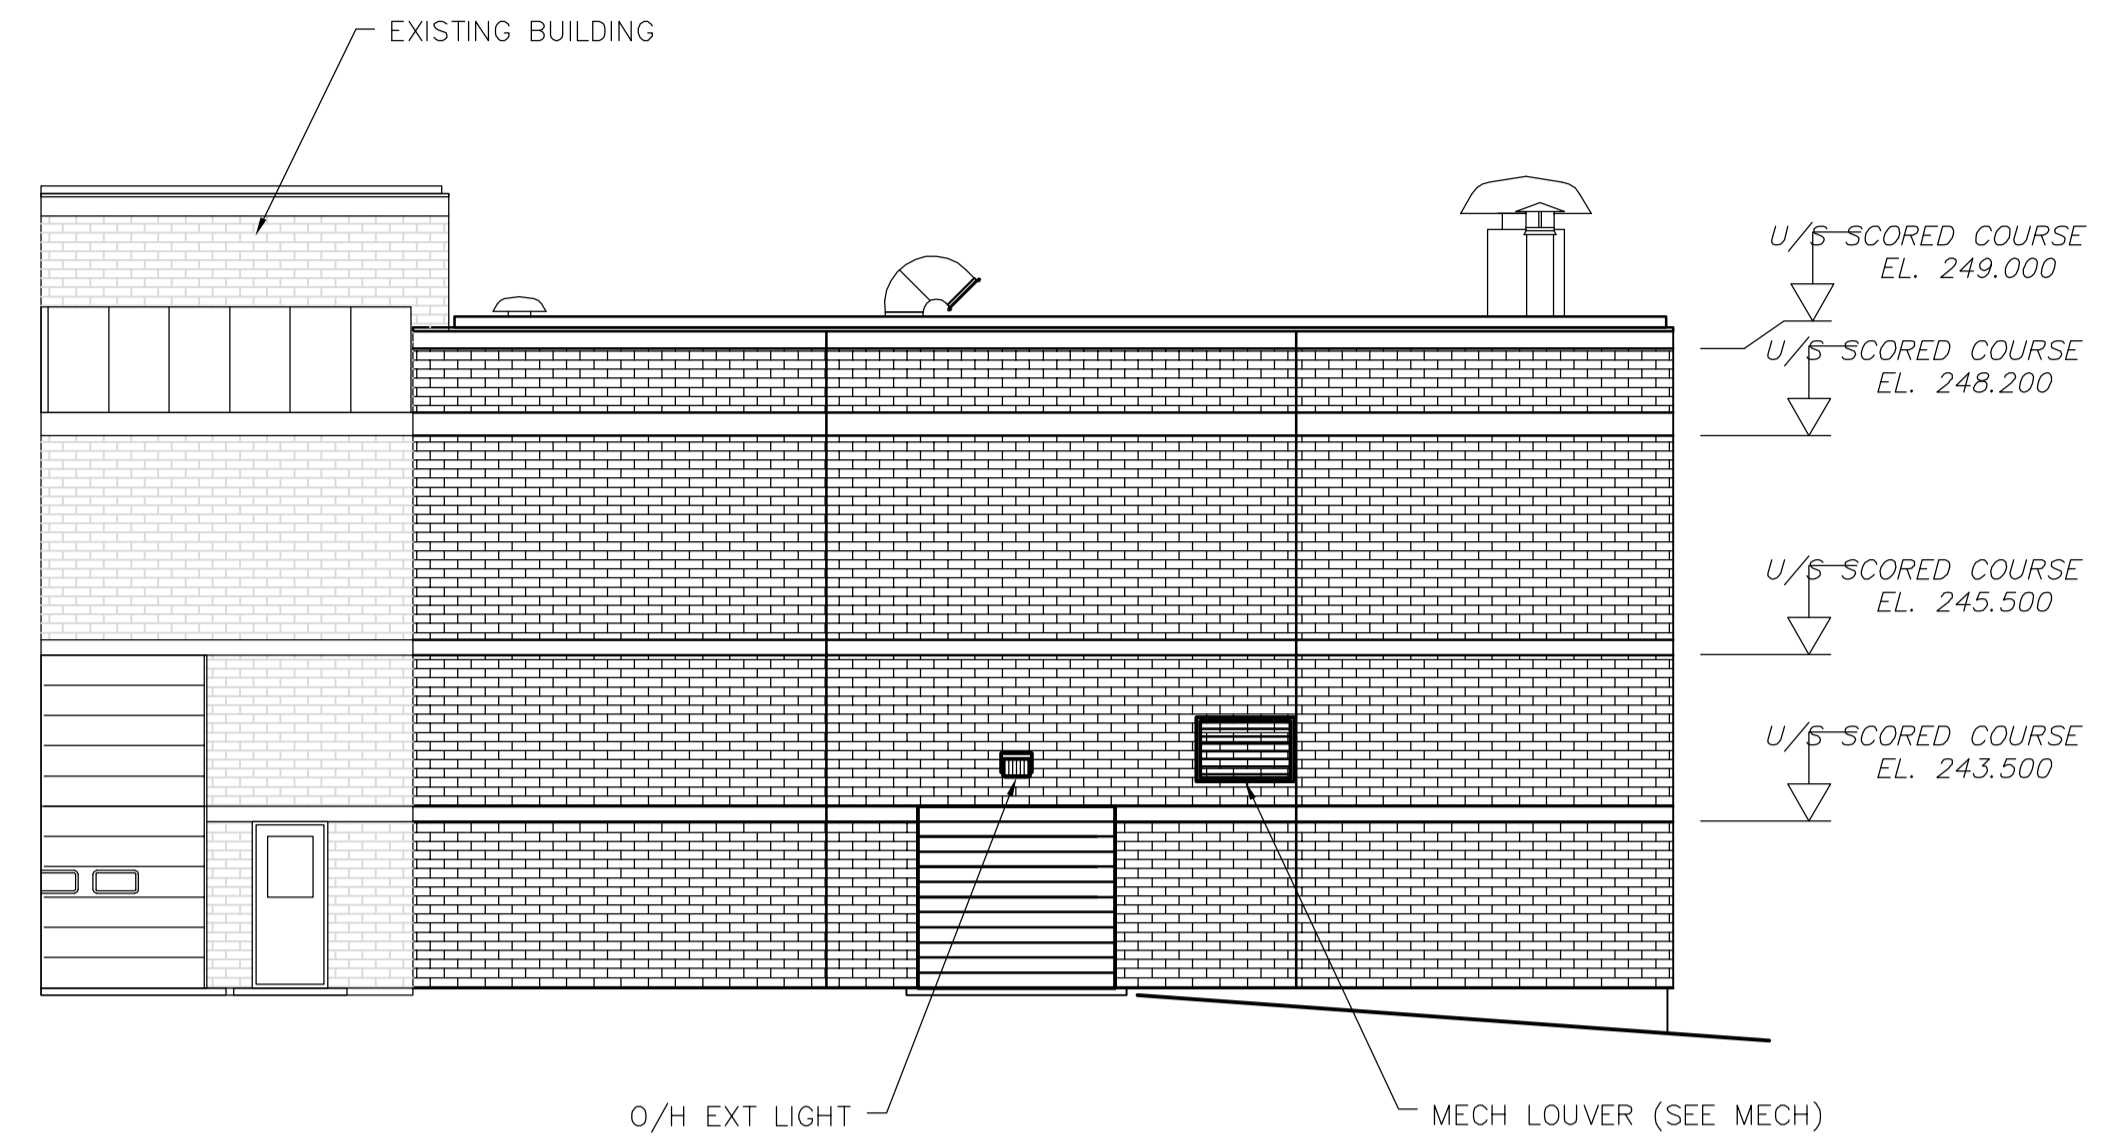


2 SOUTH ELEVATION
TA2.01 1:100


NOTE: SCORED BLOCK (BANDS)
ELEVATIONS TO MATCH EXISTING
ADJACENT BUILDING (TYP)

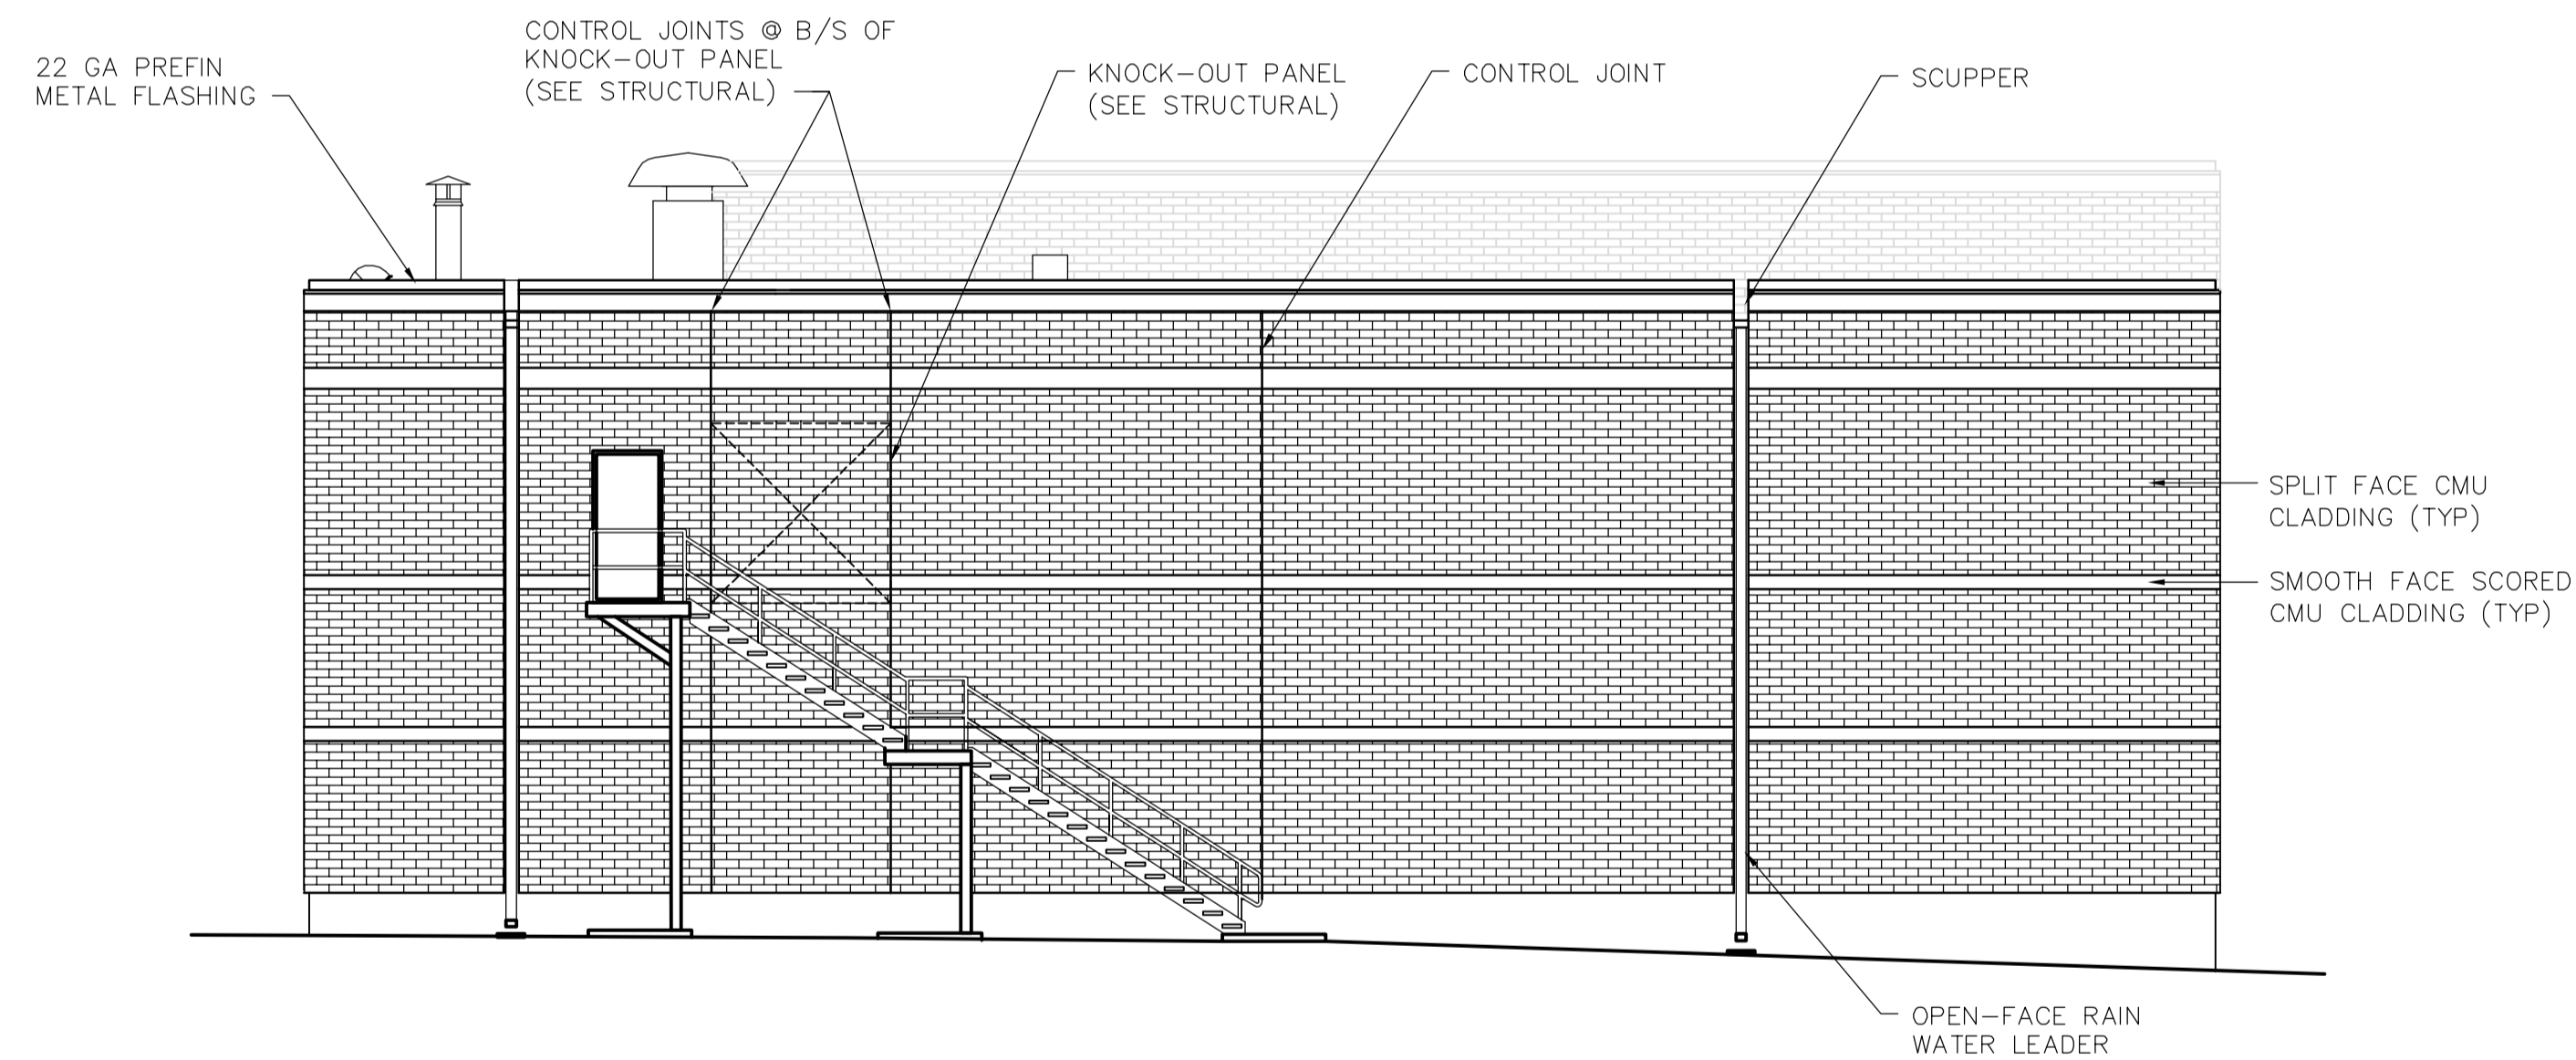

3 EAST ELEVATION
TA2.01 1:100

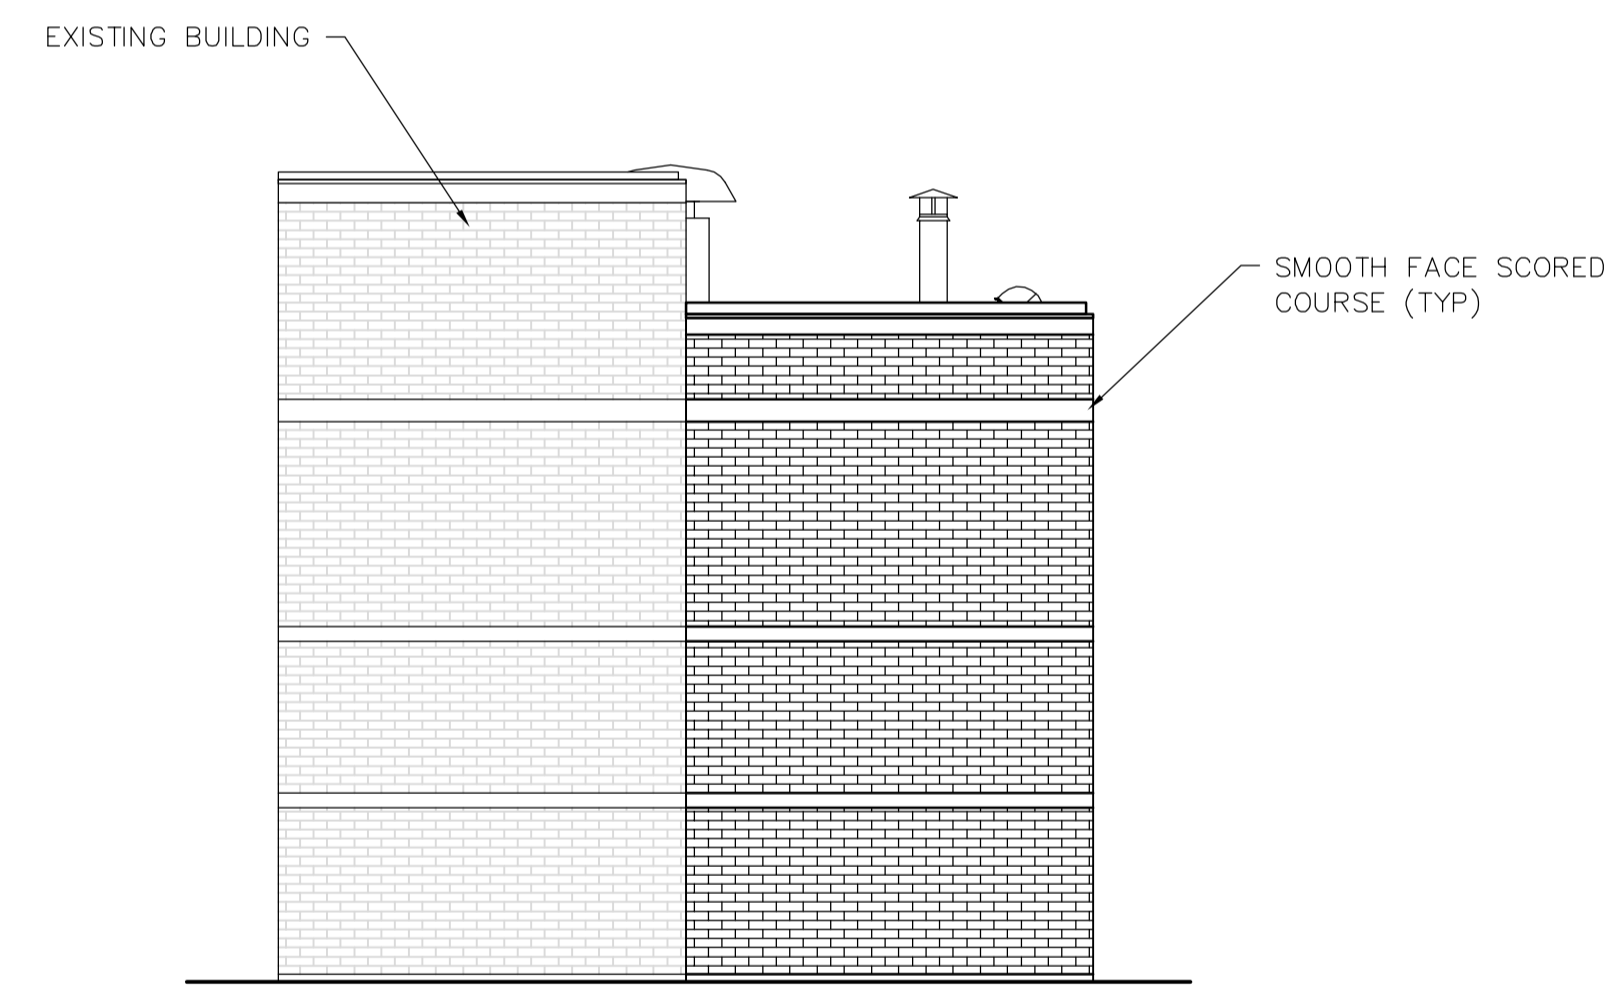

4 WEST ELEVATION
TA2.01 1:100

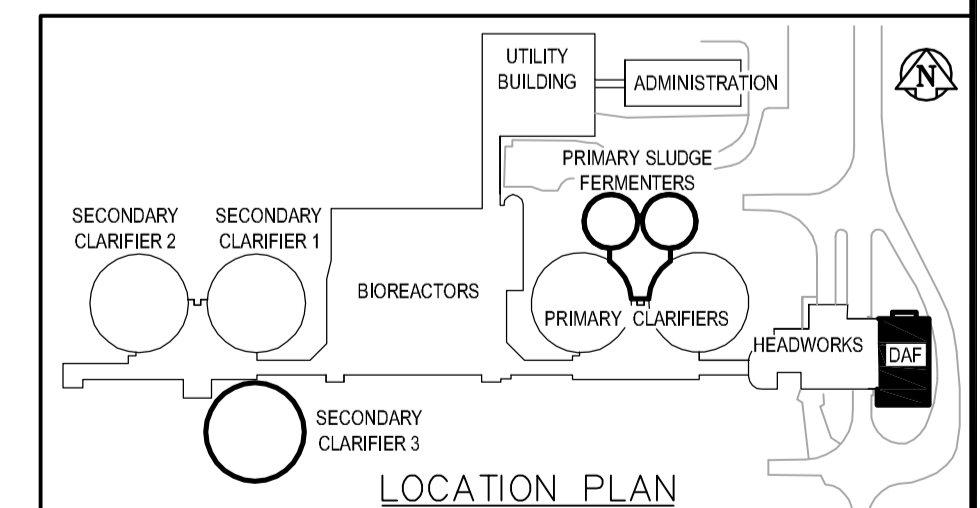

B.M. ELEV.		EarthTech A Tyco International Ltd. Company		ENGINEER'S SEAL	
DESIGNED BY	NC	CHECKED BY	NC	ORIGINAL SIGNED BY	N. COOPER
DRAWN BY	LK	APPROVED BY	JEH	DATE	2006/04/26
HOR. SCALE: AS NOTED		RELEASED FOR CONSTRUCTION BY:		CONSULTANT DRAWING NO.	
VERTICAL SCALE: AS NOTED		J. VEILLEUX		TA2.01	
NO.	ISSUED FOR TENDER	DATE	BY	DATE	DATE
00	ISSUED FOR TENDER	06/04/26	LK	2005/11/22	2006/04/26
01	REVISIONS				

THE CITY OF WINNIPEG
WATER AND WASTE DEPARTMENT
ENGINEERING DIVISION

WEWPC
BIOLOGICAL NUTRIENT REMOVAL UPGRADE
CONTRACT No. 3

ARCHITECTURAL
AREA T - DAF THICKENER BUILDING
EXTERIOR ELEVATIONS

CITY FILE NUMBER
SHEET 3 OF 6
CITY DRAWING NUMBER