



PLAYGROUND REDEVELOPMENT ENLARGEMENT PLAN

SCALE 1:250

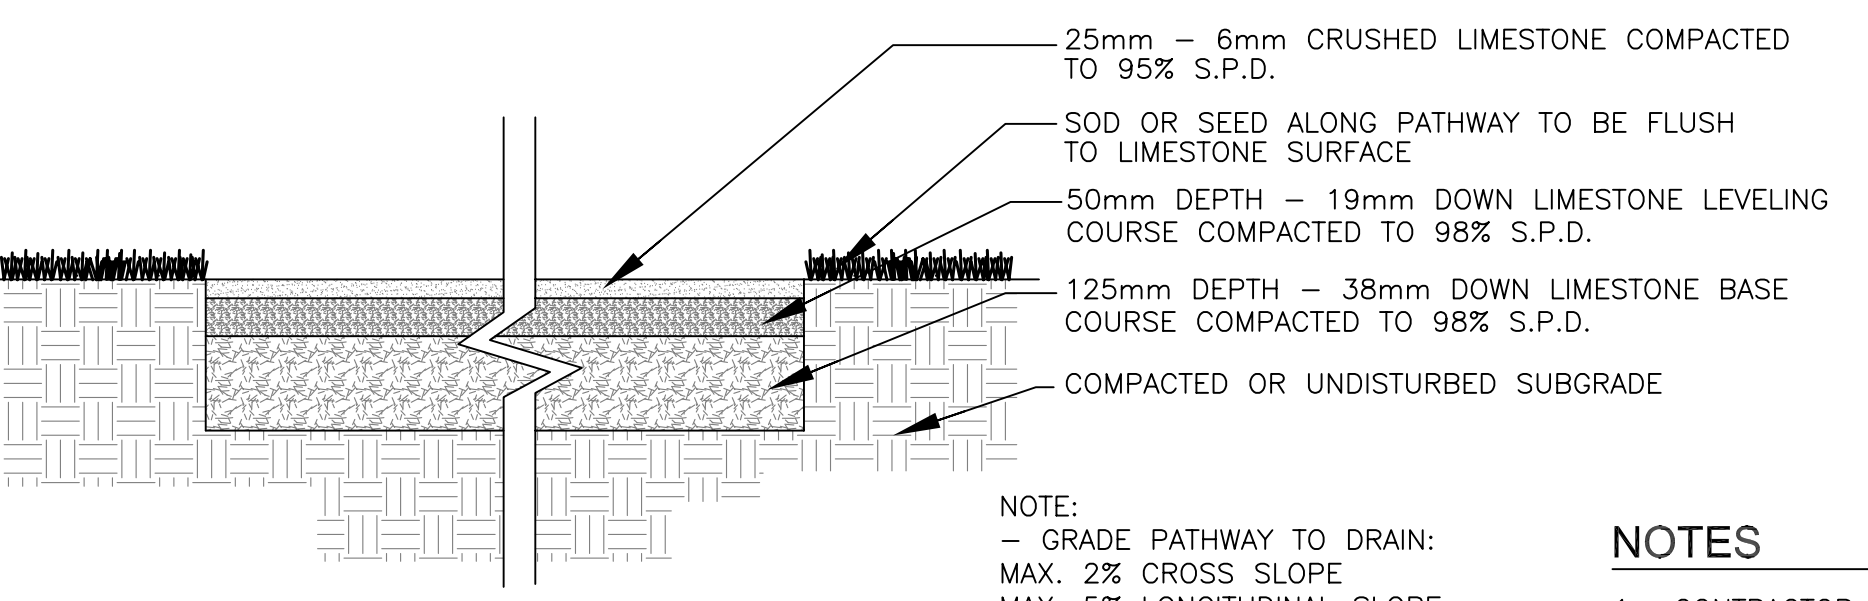

CRUSHED LIMESTONE PATHWAY
N.T.S.

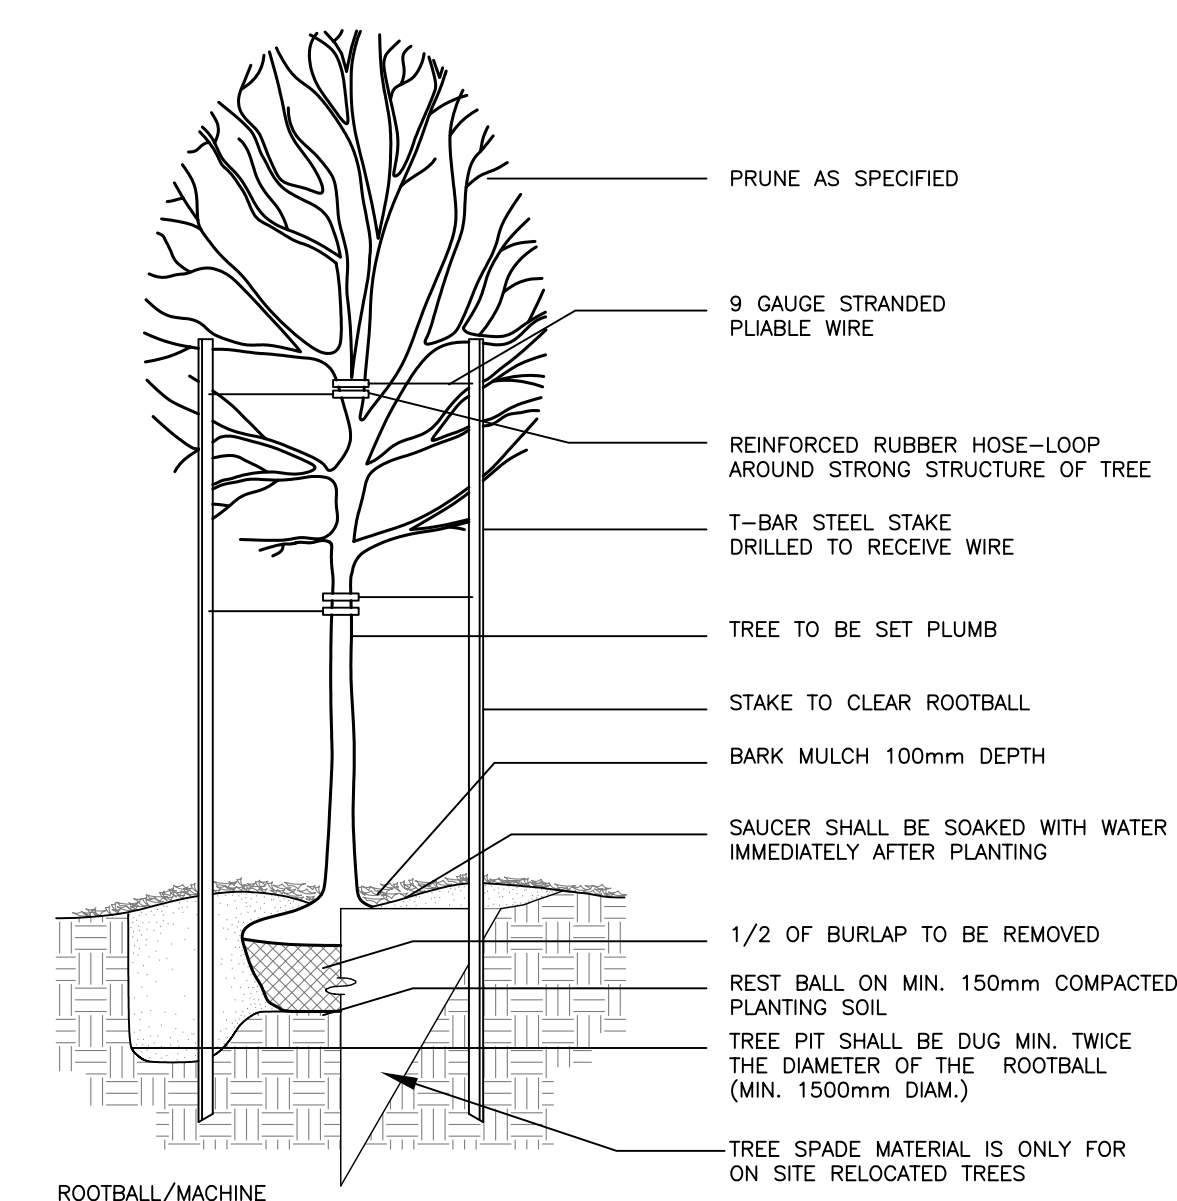

TYPICAL DECIDUOUS TREE PLANTING
N.T.S.


NOTES

1. CONTRACTOR TO CONFIRM LOCATION OF ALL UTILITIES PRIOR TO CONSTRUCTION.
2. CONTRACTOR TO CONFIRM ALL DIMENSIONS AND REPORT ANY DISCREPANCIES TO CONTRACT ADMINISTRATOR PRIOR TO CONSTRUCTION. LAYOUT TO BE APPROVED BY CONTRACT ADMINISTRATOR PRIOR TO ANY CONSTRUCTION, OR REMOVALS.
3. ALL DIMENSIONS ARE IN METRIC UNLESS OTHERWISE NOTED. DECIMAL NUMBERS INDICATE METERS.
4. REFER ALSO TO WRITTEN SPECIFICATIONS.
5. CONTRACTOR TO REPAIR ALL ON AND OFF SITE SODDED AREAS, TREES, CONCRETE, ROAD PAVING AND CURBS ETC., DAMAGED DURING CONSTRUCTION TO CONTRACT ADMINISTRATOR'S SATISFACTION AND TO THE CITY OF WINNIPEG STANDARDS AT HIS OWN COST.
6. CONSTRUCTION ACCESS TO BE LIMITED TO THE ROUTES SPECIFIED ON SITE BY CONTRACT ADMINISTRATOR.
7. FILL ALL HOLES/DEPRESSIONS LEFT BY EXCAVATION AND REMOVALS OPERATIONS TO DESIGN SUBGRADE ELEVATIONS WITH MATERIAL SUITABLE TO SURFACE FINISH. REFER TO GRADING PLAN AND WRITTEN SPECIFICATIONS.

PLANTING NOTES

1. LOCATION OF ALL PLANT MATERIAL AND SODDED AREAS TO BE MARKED OUT ON SITE AND APPROVED BY CONTRACT ADMINISTRATOR PRIOR TO PLANTING.
2. EXISTING TREES TO REMAIN TO BE PROTECTED DURING CONSTRUCTION TO CITY OF WINNIPEG STANDARDS.
3. IN GENERAL TREES TO BE SPACED MINIMUM 6.0m O.C. APART UNLESS OTHERWISE NOTED
4. IN GENERAL, TREES TO BE PLANTED MINIMUM 3.0m O.C. FROM PATHWAYS UNLESS OTHERWISE NOTED

No.	Revisions	Date	By
Date		Scale	
20-07-06		1:500	
Designed By	Drawn By	Checked By	
JW	JW	SF	

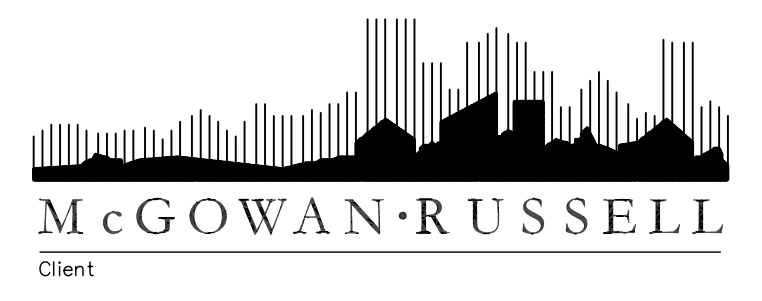

HARBORVIEW SOUTH PARK REFURBISHMENT

LAYOUT AND PLANTING PLAN

Project No. 06-016 Drawing No. L1

PLANT LIST

KEY	QTY.	COMMON NAME/BOTANICAL NAME	SIZE	REMARKS
A	4	MANITOBA MAPLE / ACER NEGUNDO	100mm cal.	SPECIMEN, B&B, MACHINE DUG WITH MIN. 10 BRANCHES IN WELL BRANCHED HEAD, STRAIGHT TRUNK, MIN. HT. 5000mm, BRANCHING HT. 1800mm.
B	4	BRANDON ELM / ULMUS AMERICANA 'BRANDON'	100mm cal.	SPECIMEN, B&B, MACHINE DUG WITH MIN. 10 BRANCHES IN WELL BRANCHED HEAD, STRAIGHT TRUNK, MIN. HT. 5000mm, BRANCHING HT. 1800mm.
C	4	BASSWOOD / TILIA AMERICAN	100mm cal.	SPECIMEN, B&B, MACHINE DUG WITH MIN. 10 BRANCHES IN WELL BRANCHED HEAD, STRAIGHT TRUNK, MIN. HT. 5000mm, BRANCHING HT. 1800mm.