
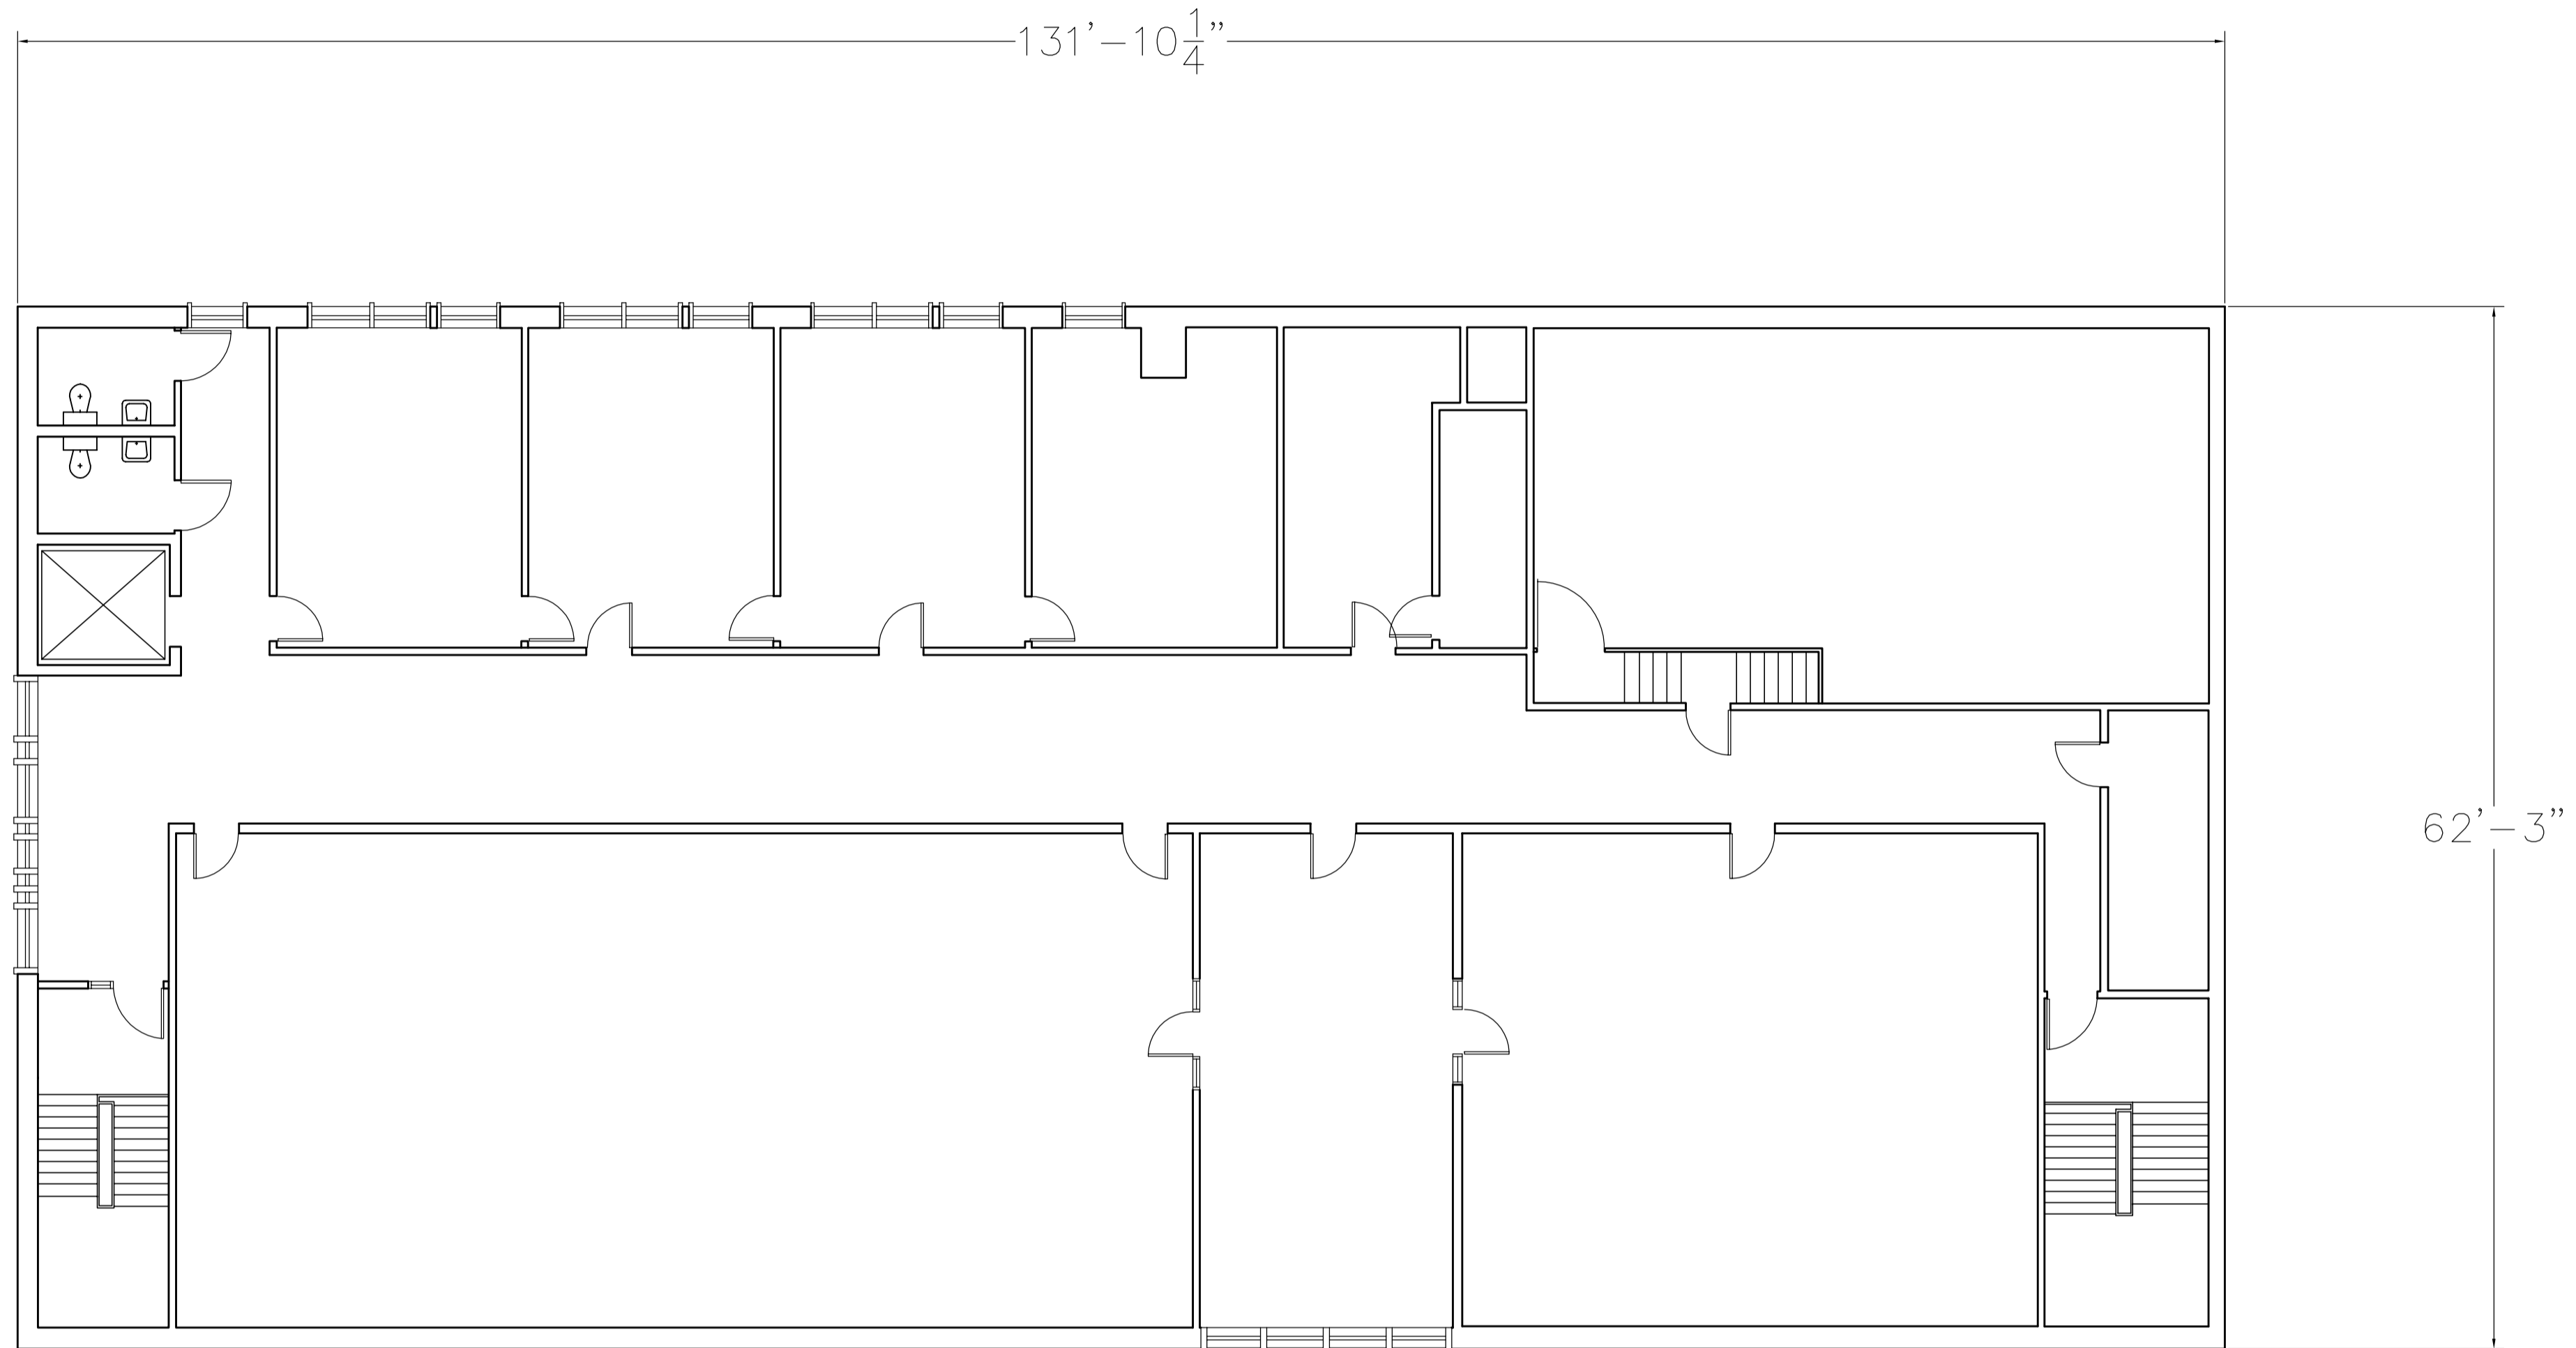


NOTES :

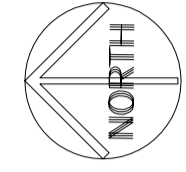

SECOND FLOOR PLAN

WASHROOMS UPDATED MAY/01
FLOOR PLAN UPDATED MAR 98

NO.	REVISION/DESCRIPTION	BY	DATE
SEALS			

DRAWN BY	CHECKED BY	APPROVED
WKH		
DATE	USER APPROVAL	
MAR22/95		



THE CITY OF WINNIPEG
CIVIC BUILDINGS DEPARTMENT
400-180 KING ST. R3B 3G8

PROJECT
ST. JAMES - ASSINIBOIA
LIBRARY
1910 PORTAGE AVENUE

SHEET TITLE
SECOND FLOOR PLAN

SCALE	PROJECT NO	SHEET NO
1/8" = 1 - 0"		A-3
		1910PG02.DWG